



THE VALE OF
GLAMORGAN COUNCIL
TOWN AND COUNTRY PLANNING ACT 1990
APPROVED
SUBJECT TO COMPLIANCE WITH CONDITIONS (IF ANY)

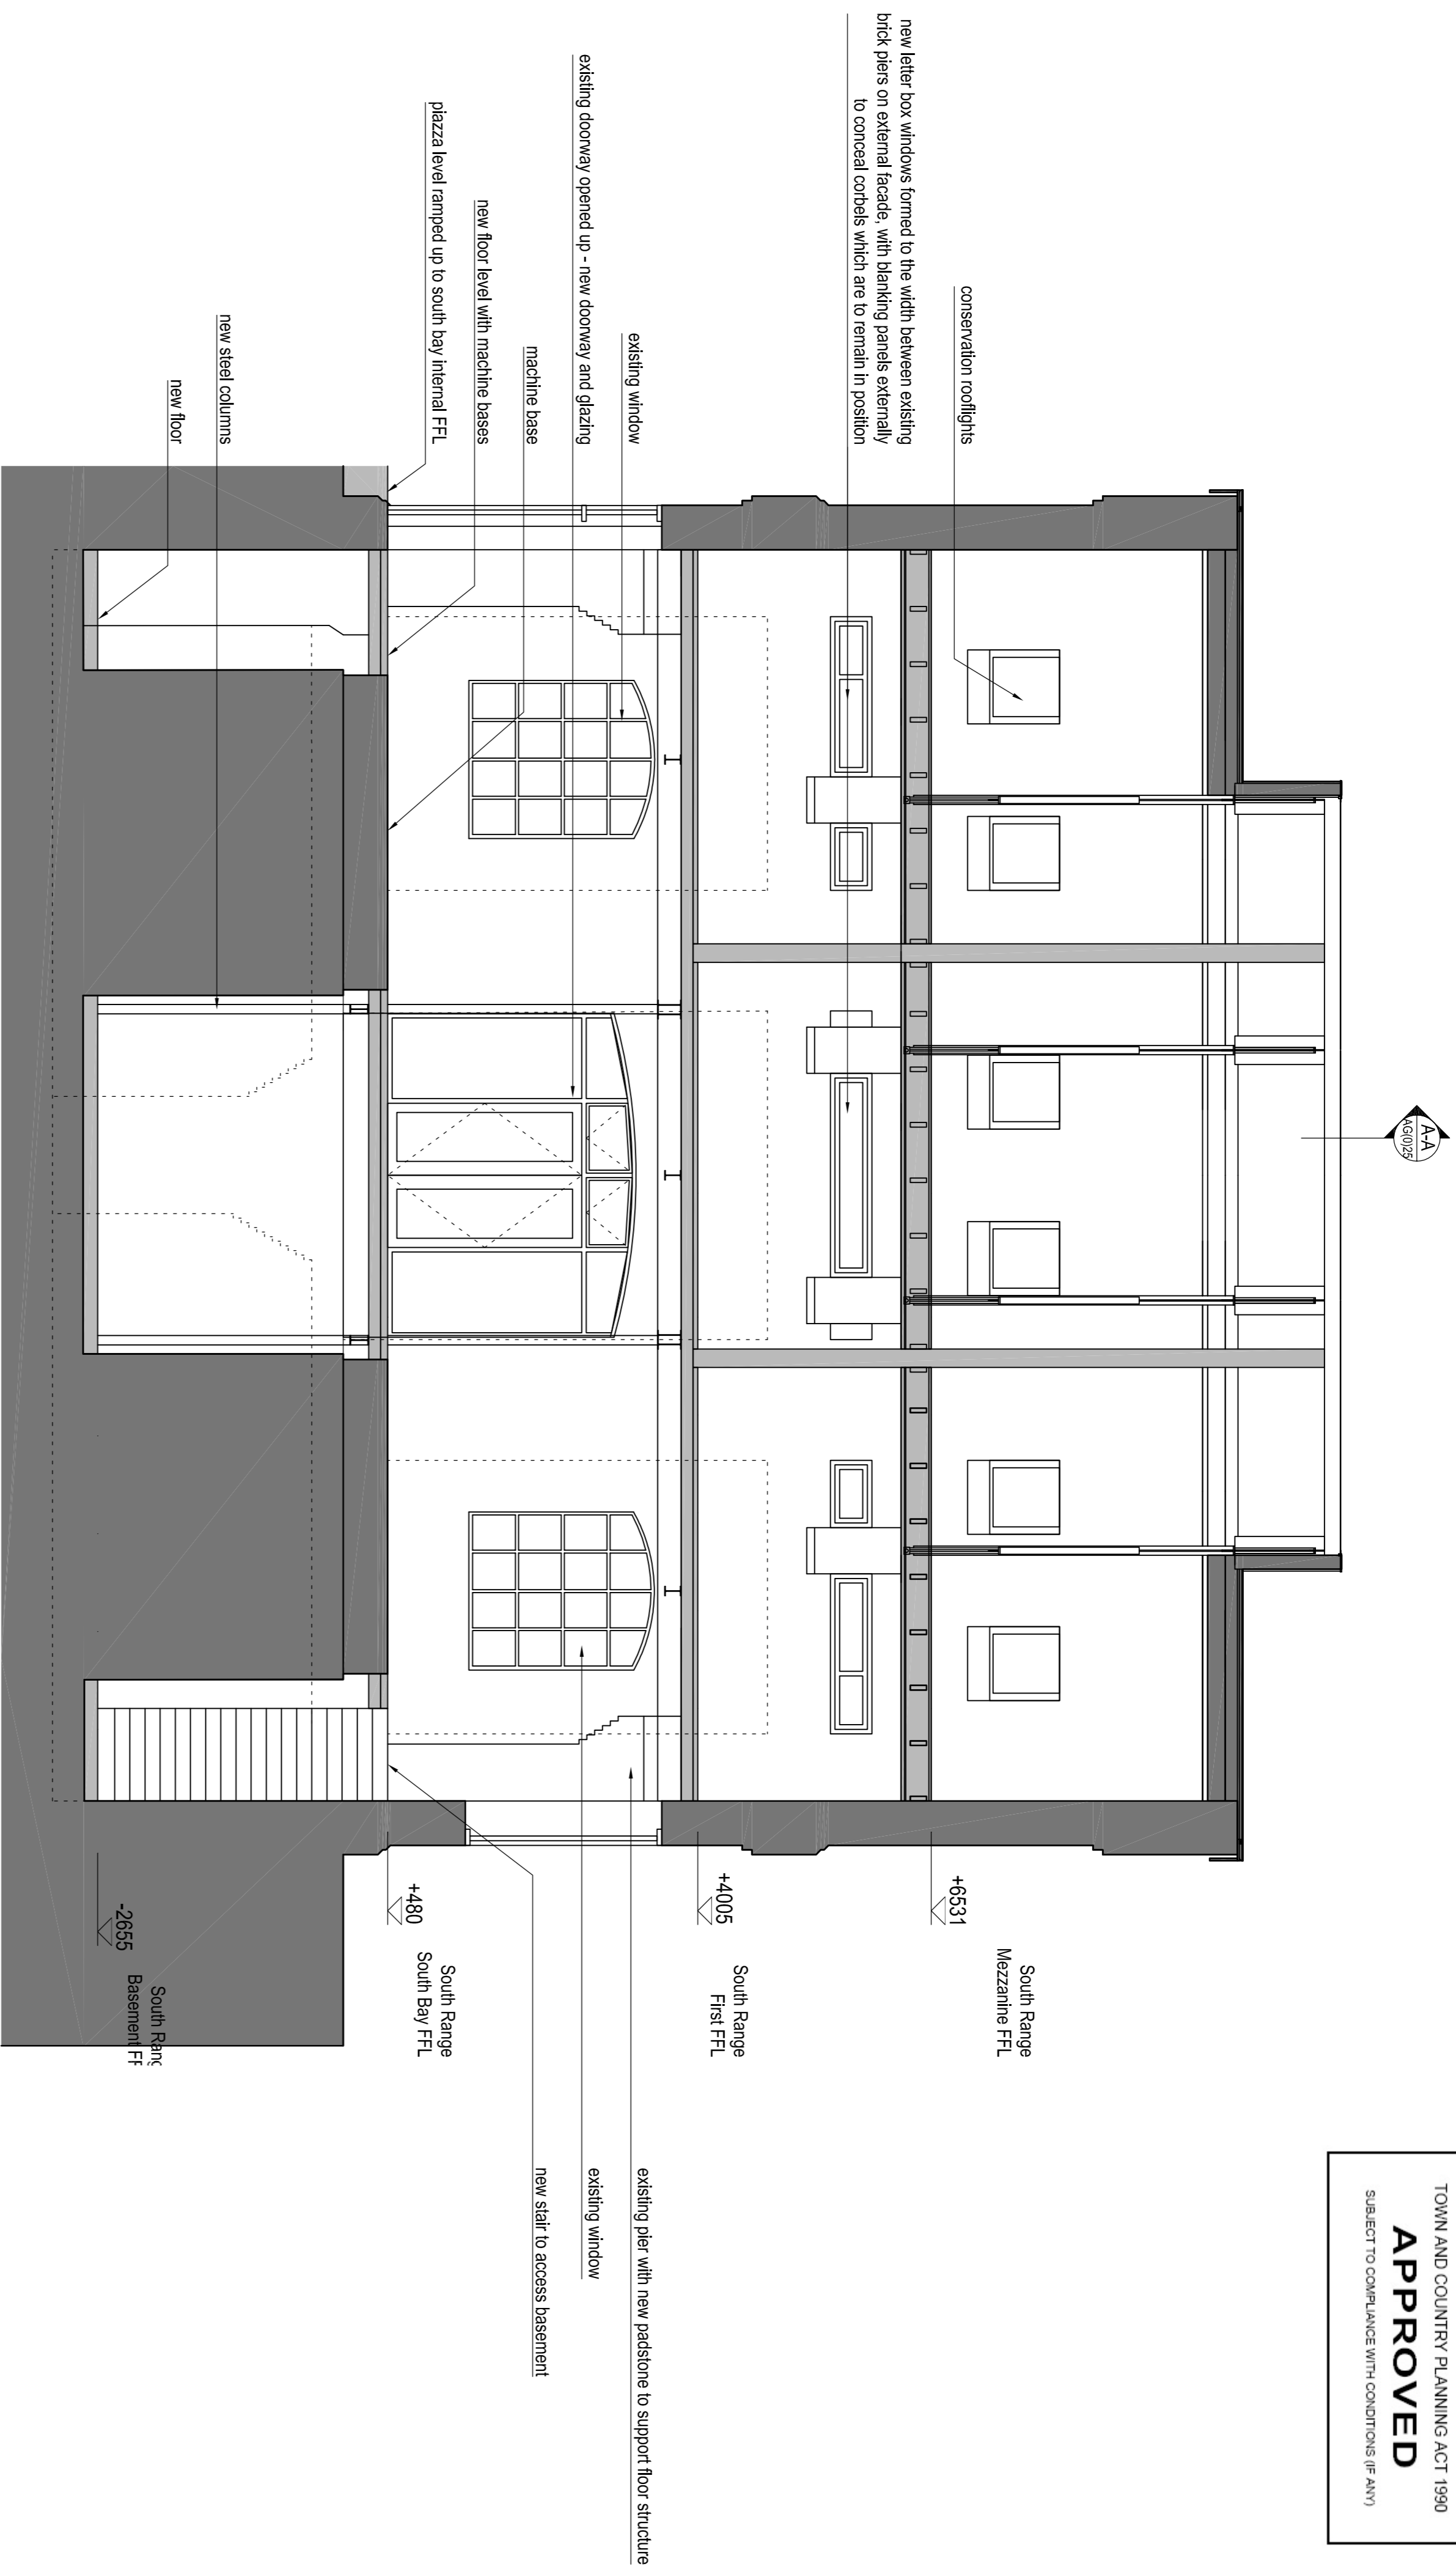

South Range Section B-B South Bay

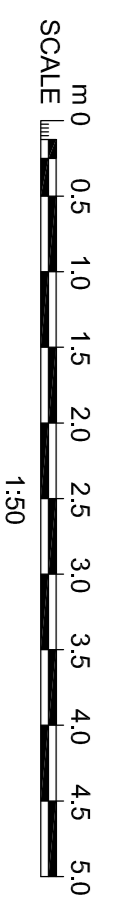


Notes
1. This plan is to be read in conjunction with the approved planning permission.
2. The drawing shall not be scaled. Dimensions shall be in millimetres unless specified.

North Point

Key Plan

Rev. Date. Revision No. By Check

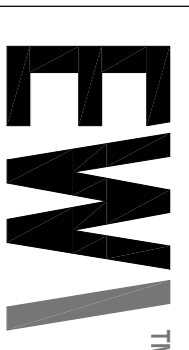

Ellis Williams Architects
151 Roselbury Avenue
London
EC1R 4AB
T: +44 (0)20 7241 7200

Barry Pimphouse		Drawing No.	
Proposed South Range Section B-B		1899	
Drawn by	Checked by	Scale at A1	Scale at A3
EWB	RF	50	100
Drawn No.	Check No.	Revision	
1899	AG(0)26	1	
Conservation Drawing No.			