



THE VALE OF GLAMORGAN COUNCIL  
**SUPERSEDED**

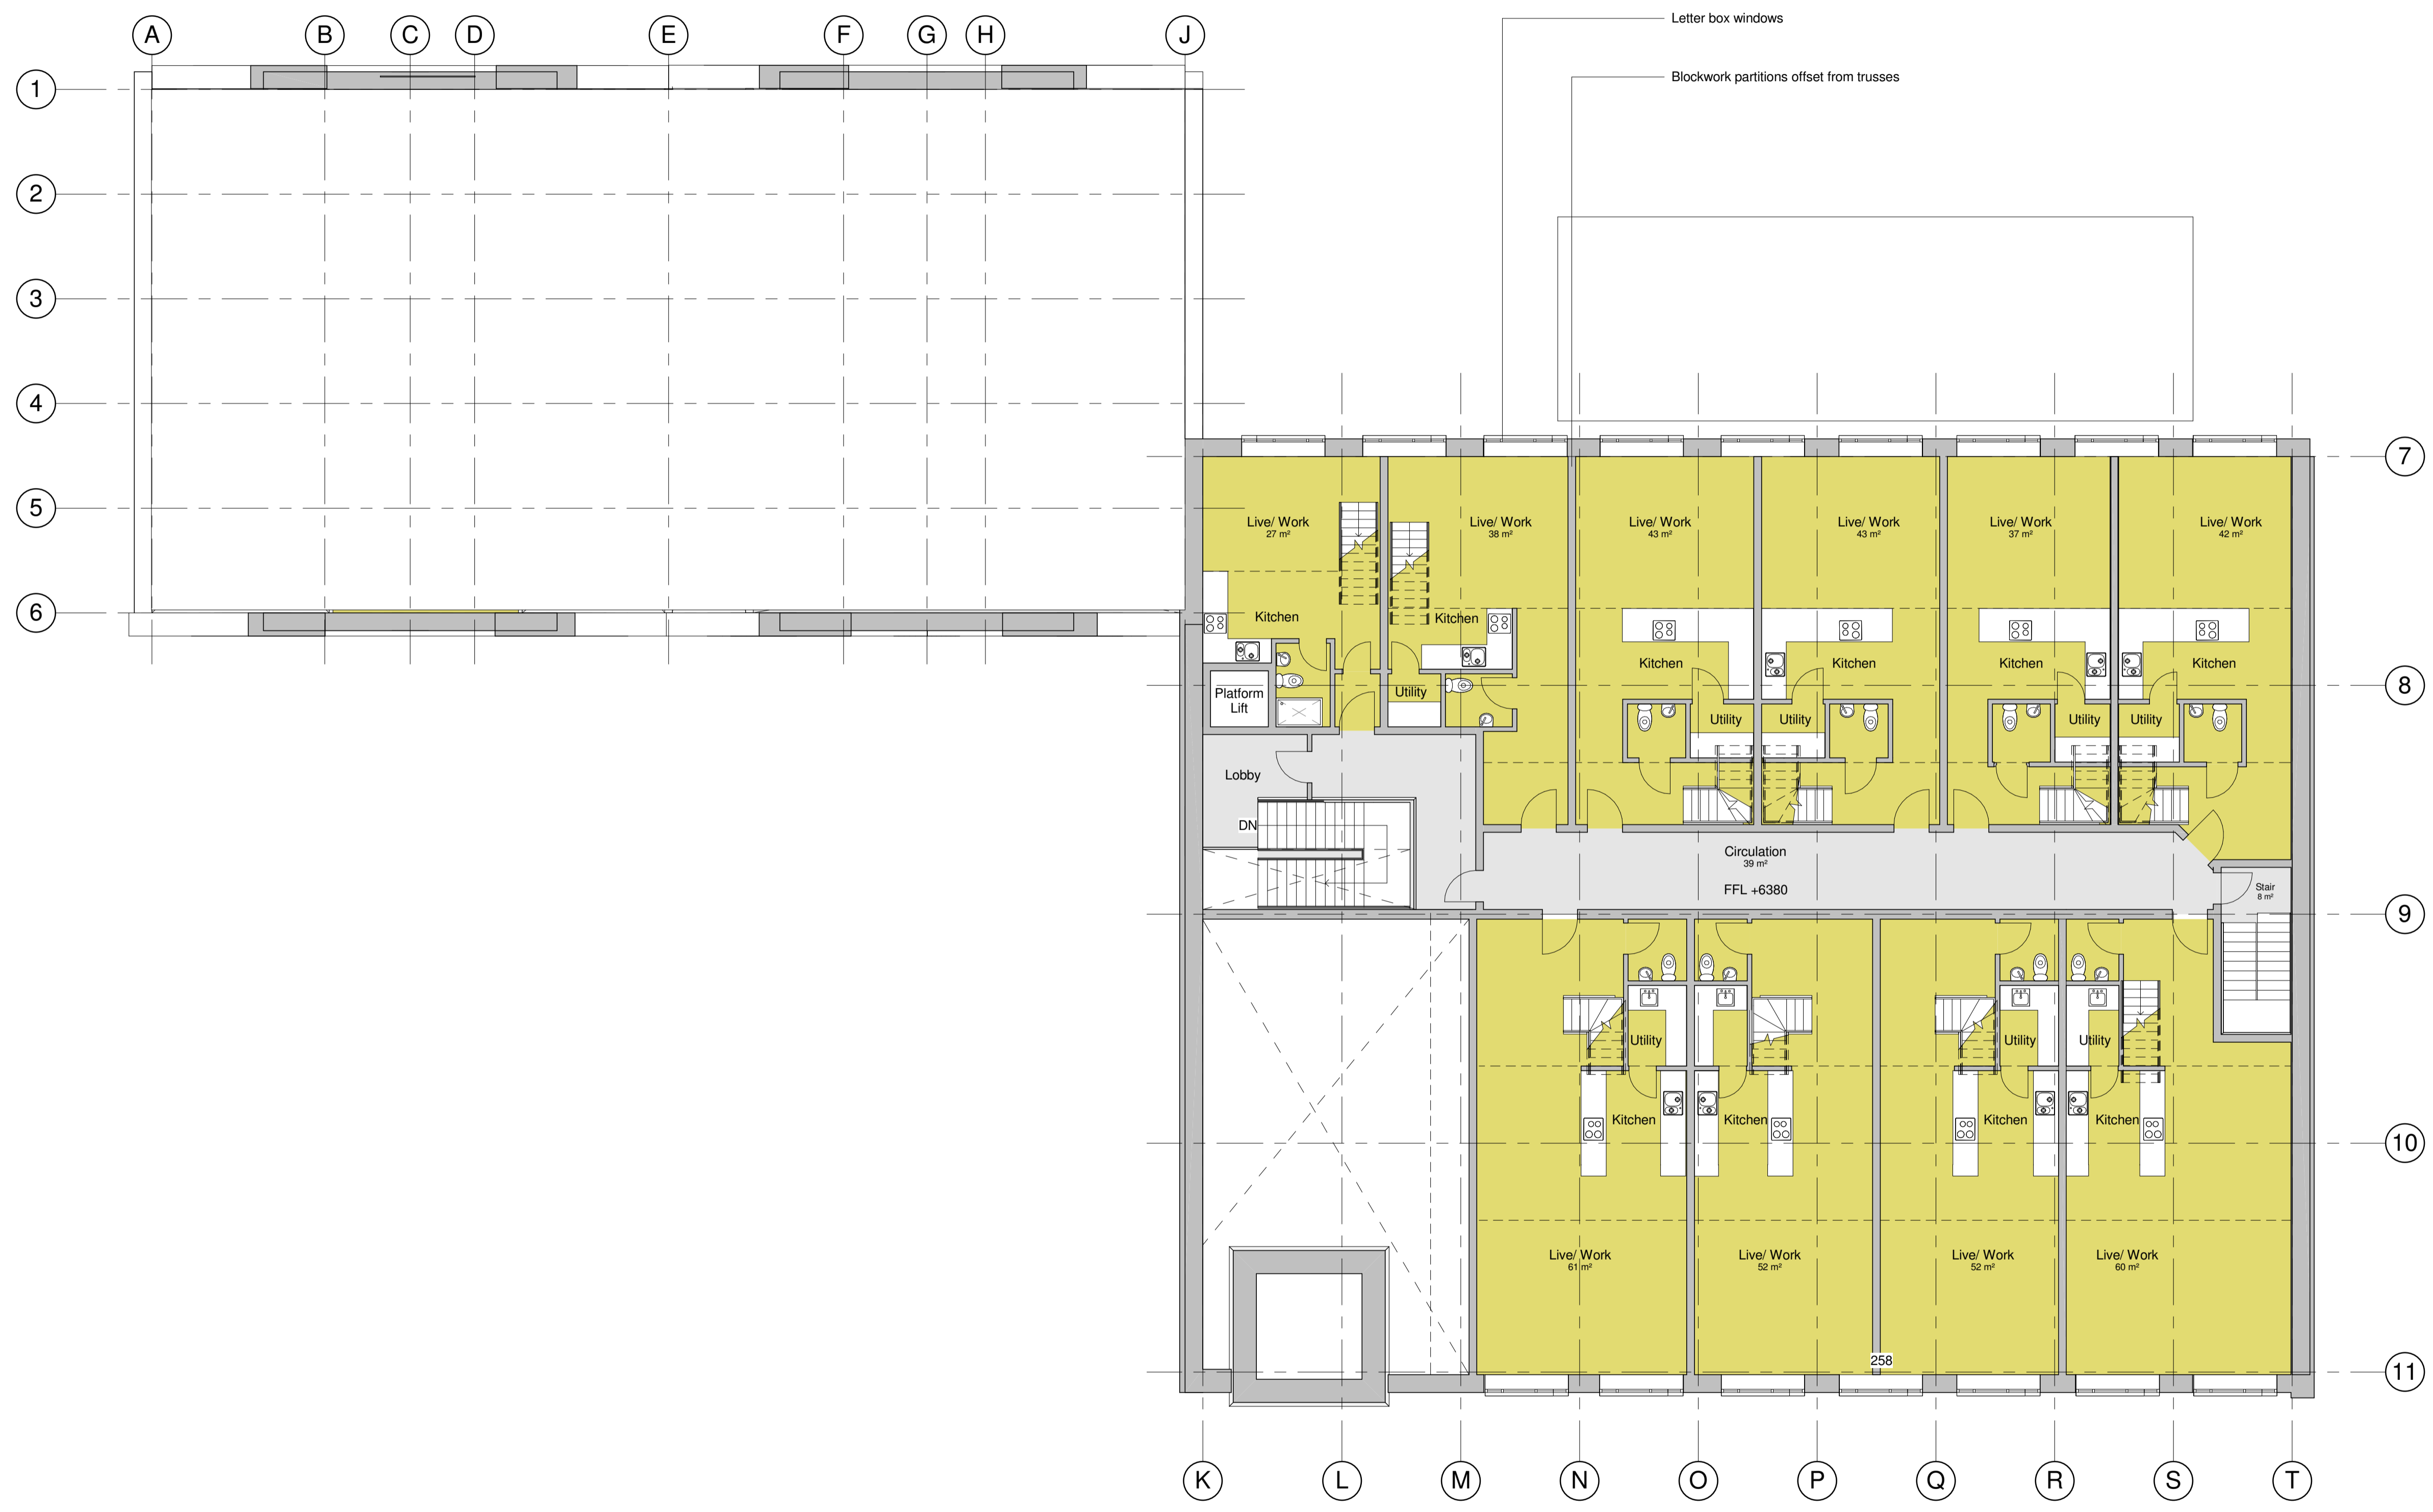

Notes  
Copyright: All rights reserved.  
This drawing must not be reproduced without permission.  
This drawing must not be scaled. Dimensions are in millimetres unless specified.

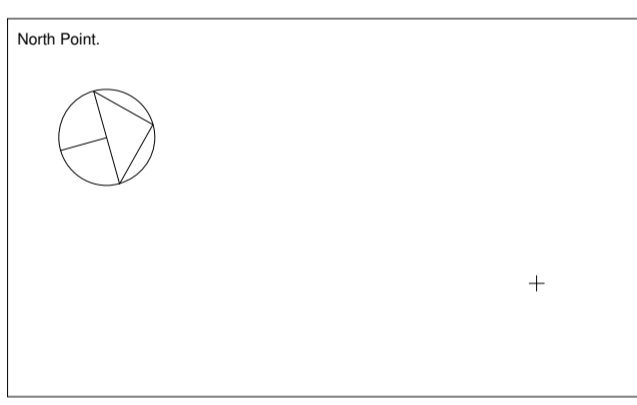

Rev.	Date	Rev. Note	By	Check

Rev.	Date	Rev. Note	By	Check

**EWI**™  
EllisWilliams  
Architects  
151 Rosebery Avenue,  
London  
EC1R 4AB  
T: +44 (0)20 7841 7200

**1** 5 North Range First Floor  
1 : 100

0m 2m 4m 6m 8m 10m  
VISUAL SCALE 1:100 @ A1

Job Site: Barry Pumpouse				
Drawing Title: Proposed North Range First Floor				
Status: Planning				
Drawn by: EWA	date: 10/06/14	checked by: RF	Scale at A1: 1:100	
Job No.: 1899	Drawing number: AG(0)14		Revision	
Contractors Drawing No.:				