


VALE OF GLAMORGAN COUNCIL
AMENDED PLANS
 RECEIVED Date.....


2014/00920/FUL
 Received 6 October 2014

THE VALE OF GLAMORGAN COUNCIL
 TOWN AND COUNTRY PLANNING ACT 1990
APPROVED
 SUBJECT TO COMPLIANCE WITH CONDITIONS (IF ANY)

Notes
 Copyright: All rights reserved.
 This drawing must not be reproduced without permission.
 The drawing must not be scaled. Dimensions are in millimetres unless specified.

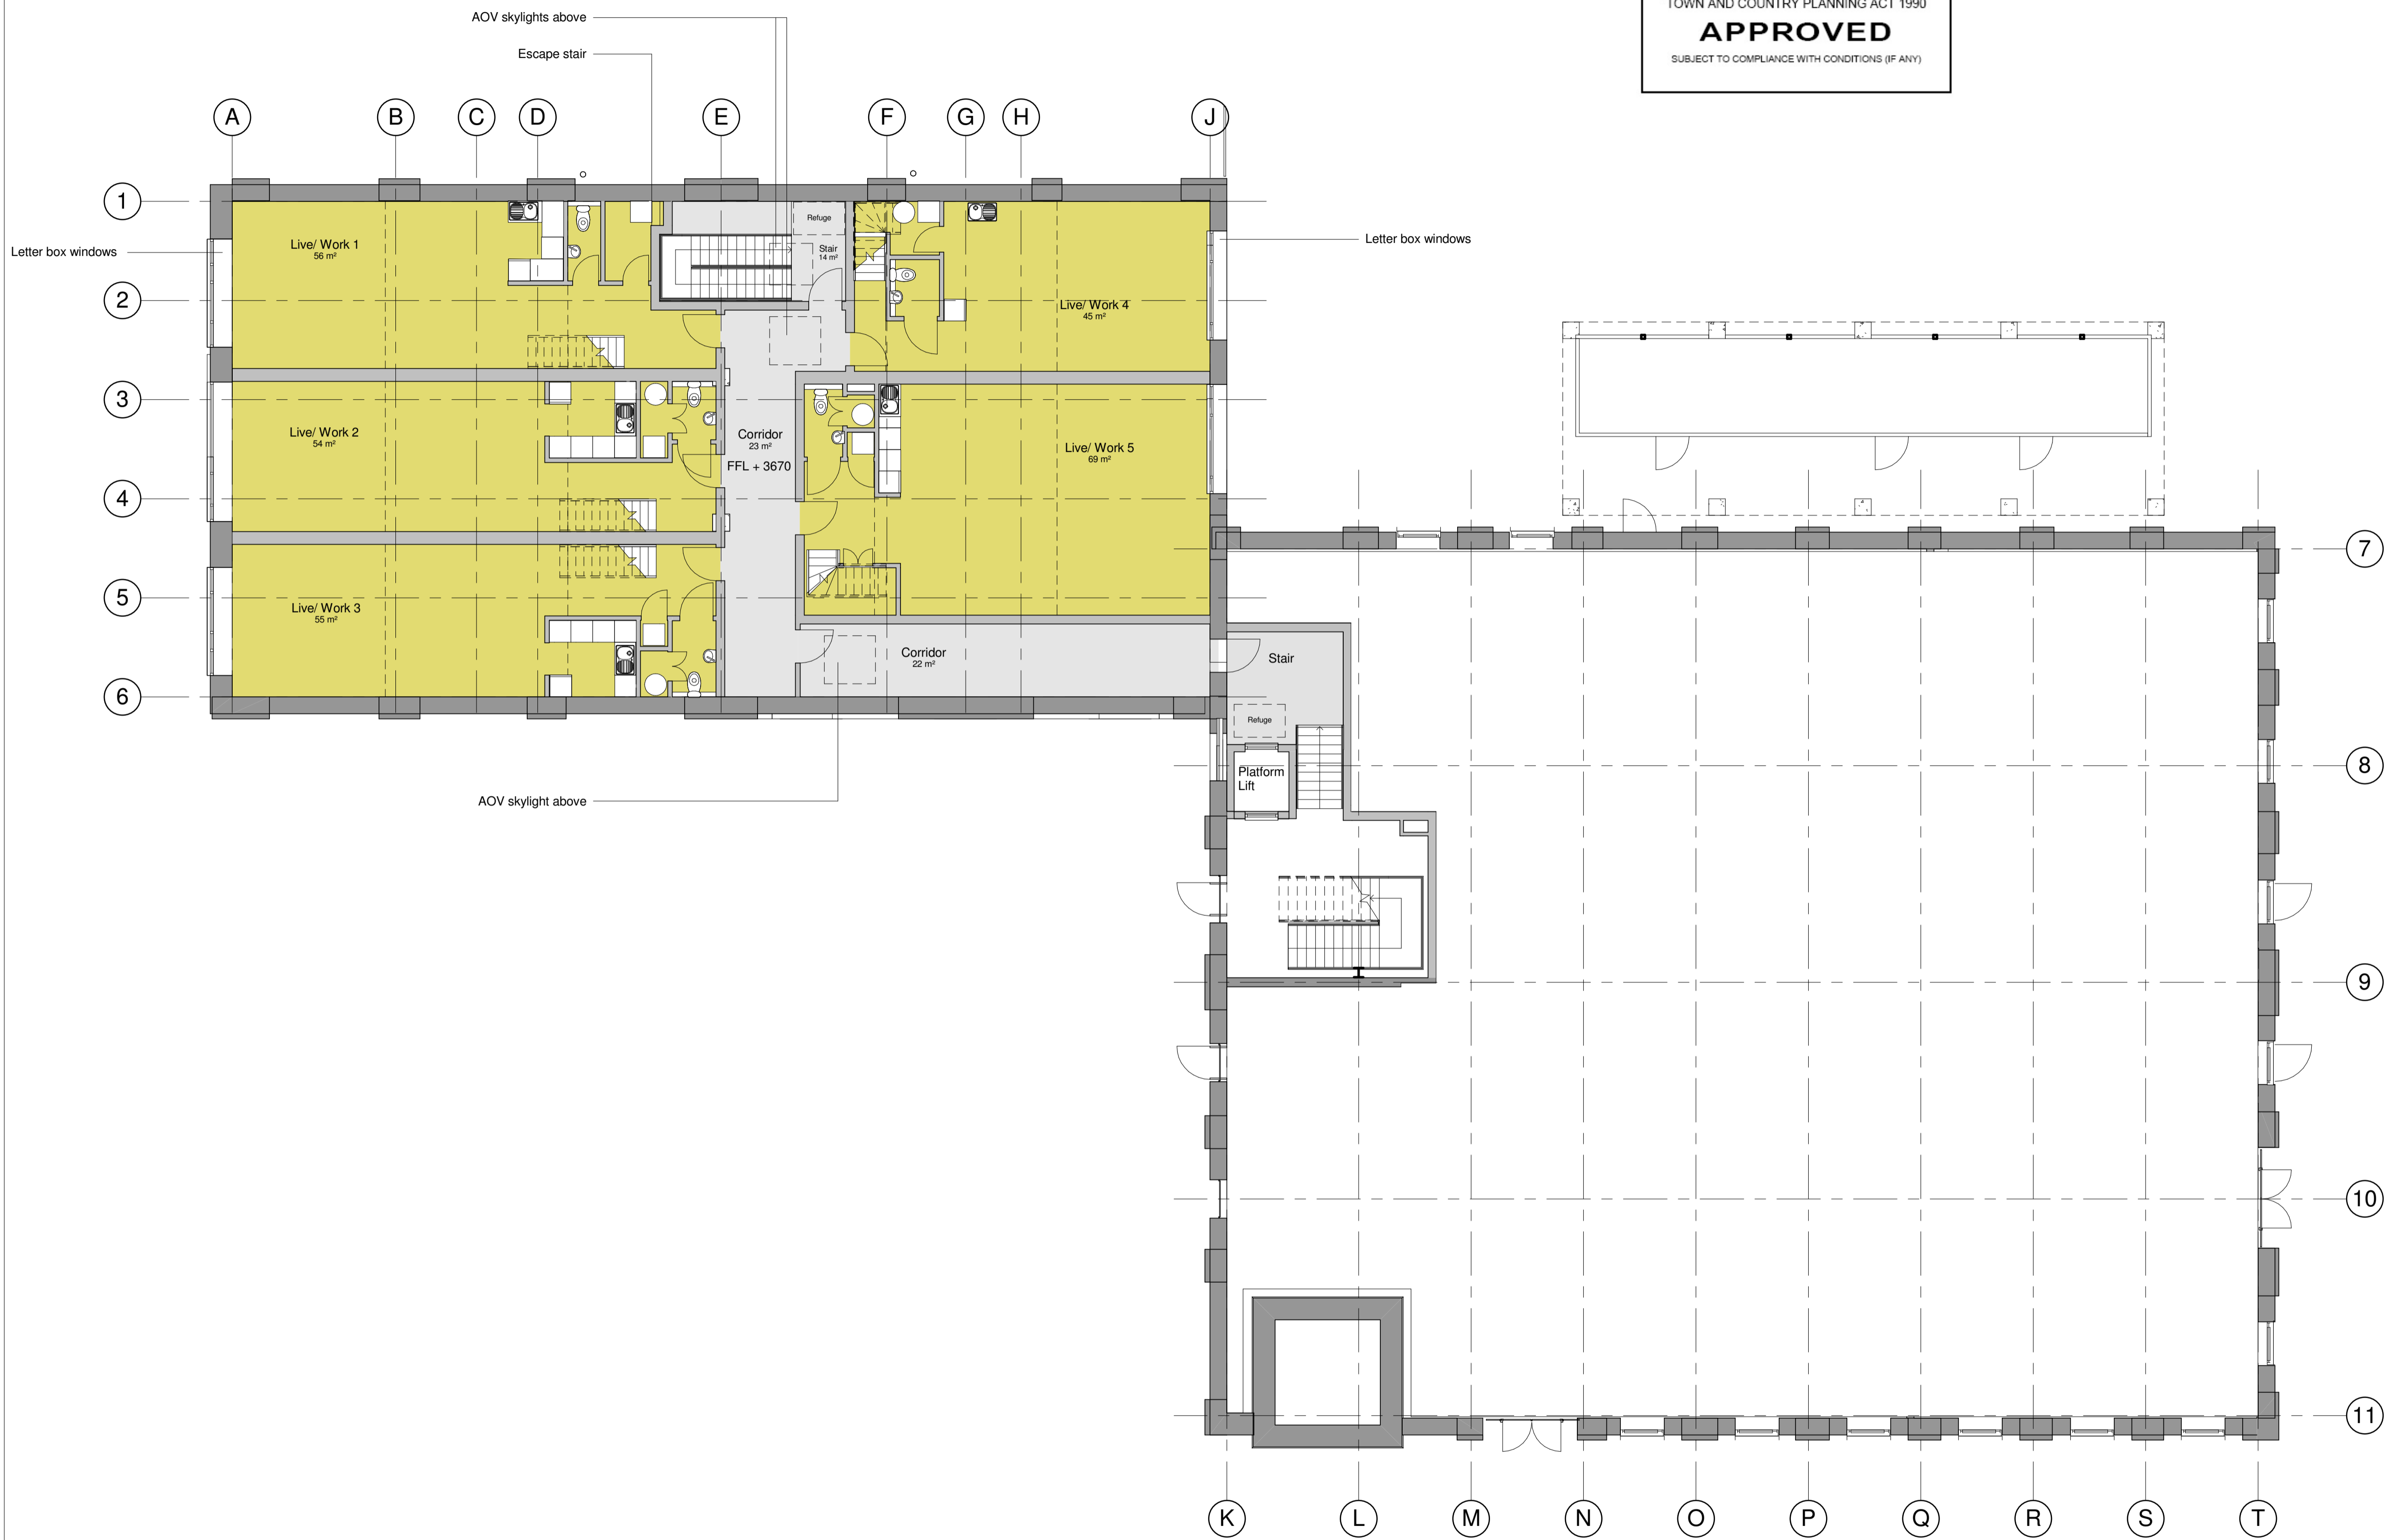

1 (0)12 South Range First Floor
 1 : 100

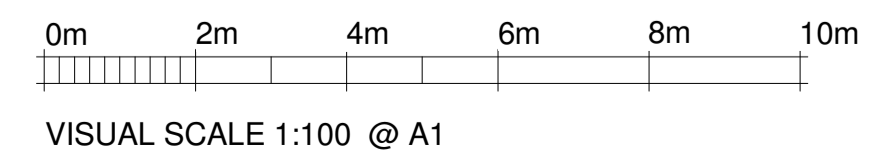

Rev.	Date	Rev. Note	By	Check
C	09/10/14	Planning Update		
B	06/10/14	Building Control Preliminary Issue		
A	15/09/14	Residential Unit Areas		

EWI™
 EllisWilliams Architects
 151 Rosebery Avenue,
 London
 EC1R 4AB
 T: +44 (0)20 7841 7200

Job Site
 Barry Pumpouse
 Drawing Title
 Proposed South Range First Floor
 Status
 Planning
 Drawn by
 EWA
 date
 09/10/14
 checked by
 RF
 Scale at A1
 1 : 100
 Job No.
 1899
 Drawing number
 AG(0)12
 Revision
 C
 Contractors Drawing No.