


VALE OF GLAMORGAN COUNCIL  
 AMENDED PLANS  
 RECEIVED Date.....


2014/00920/FUL Received 6 October 2014

THE VALE OF GLAMORGAN COUNCIL  
 TOWN AND COUNTRY PLANNING ACT 1990  
**APPROVED**  
 SUBJECT TO COMPLIANCE WITH CONDITIONS (IF ANY)

Notes  
 Copyright: All rights reserved.  
 This drawing must not be reproduced without permission.  
 The drawing must not be scaled. Dimensions are in millimetres unless specified.

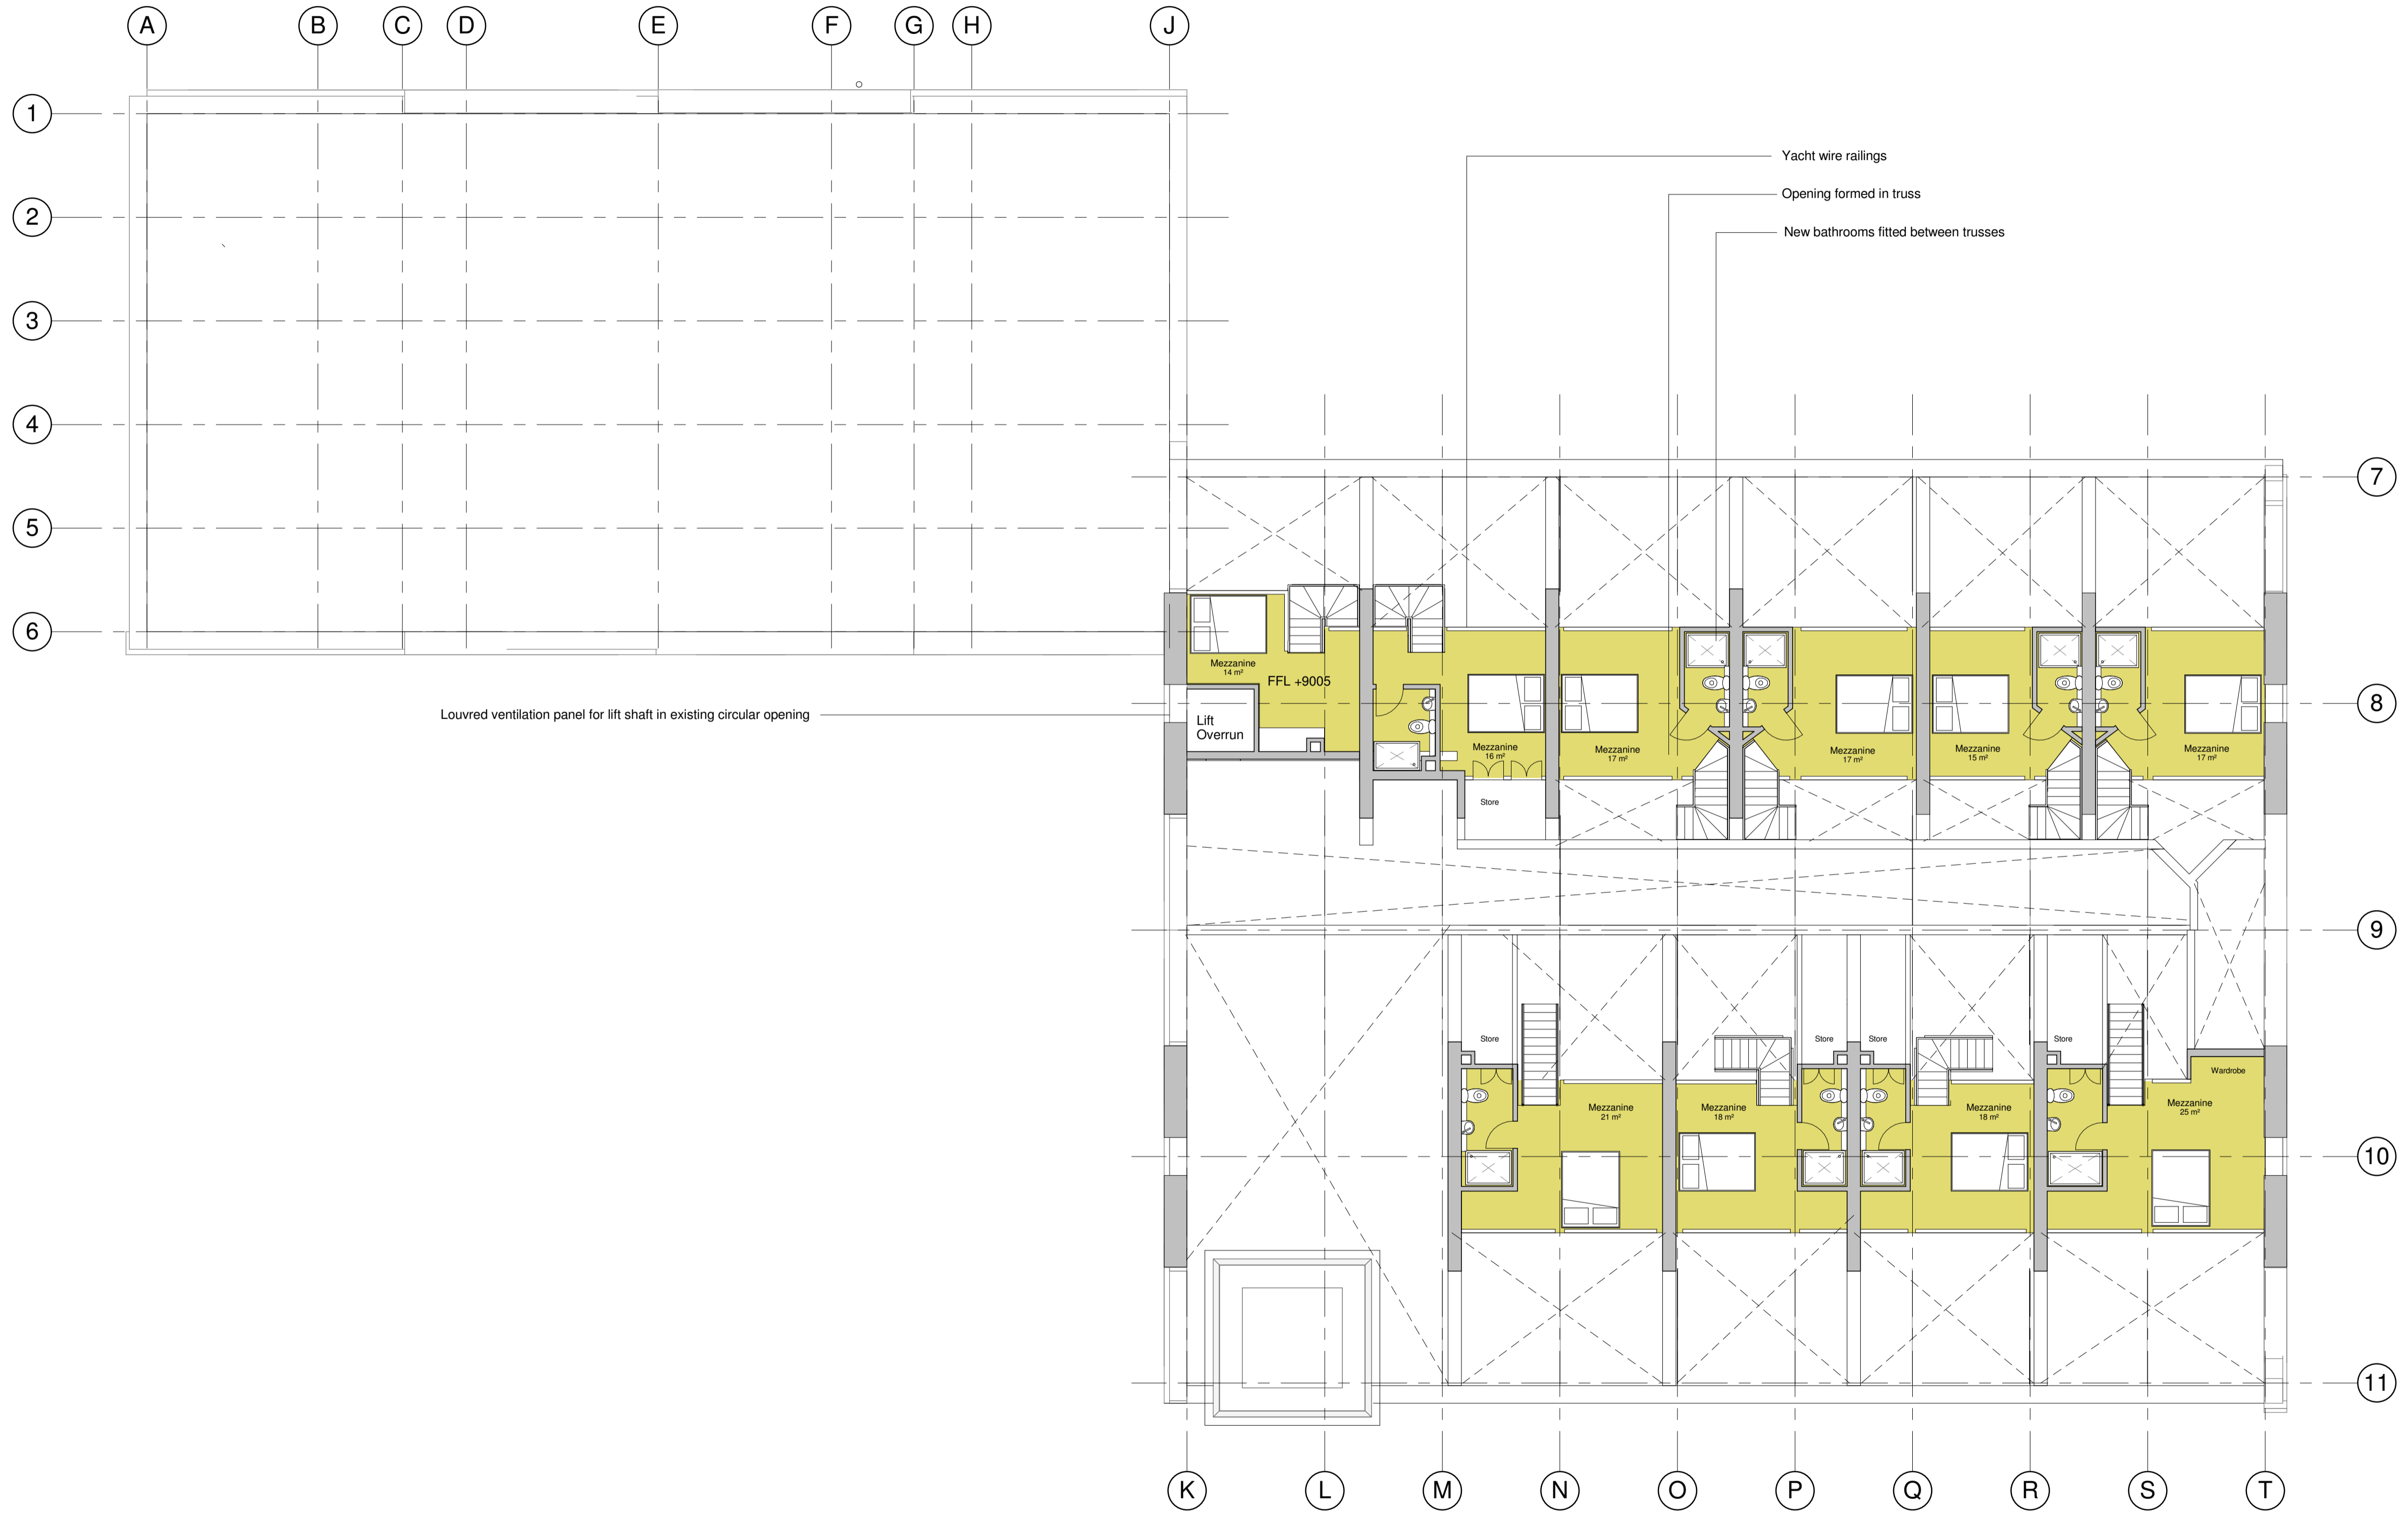

**1** 6 North Range Mezzanine  
 1 : 100

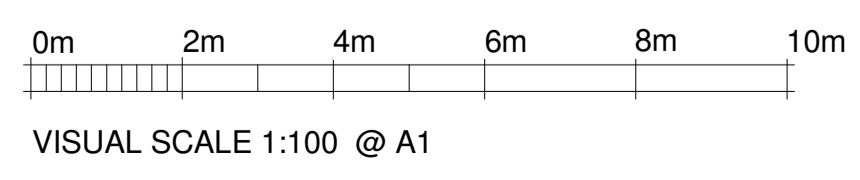

Rev.	Date	Rev. Note	By	Check
B	09/10/14	Planning Update		
A	06/10/14	Building Control Preliminary Issue		

Rev.	Date	Rev. Note	By	Check

**EWI**™  
 EllisWilliams Architects  
 151 Rosebery Avenue, London EC1R 4AB  
 T: +44 (0)20 7841 7200

Job Site: Barry Pumpouse  
 Drawing Title: Proposed North Range Mezzanine Plan  
 Status: Planning  
 Drawn by: EWA, date: 10/06/14, checked by: RF, Scale at A1: 1:100  
 Job No.: 1899, Drawing number: AG(0)15, Revision: B