


VALE OF GLAMORGAN COUNCIL
AMENDED PLANS
 RECEIVED Date.....


2014/00920/FUL Received 6 October 2014

THE VALE OF GLAMORGAN COUNCIL
 TOWN AND COUNTRY PLANNING ACT 1990
APPROVED
 SUBJECT TO COMPLIANCE WITH CONDITIONS (IF ANY)

Notes
 Copyright: All rights reserved.
 This drawing must not be reproduced without permission.
 The drawing must not be scaled. Dimensions are in millimetres unless specified.

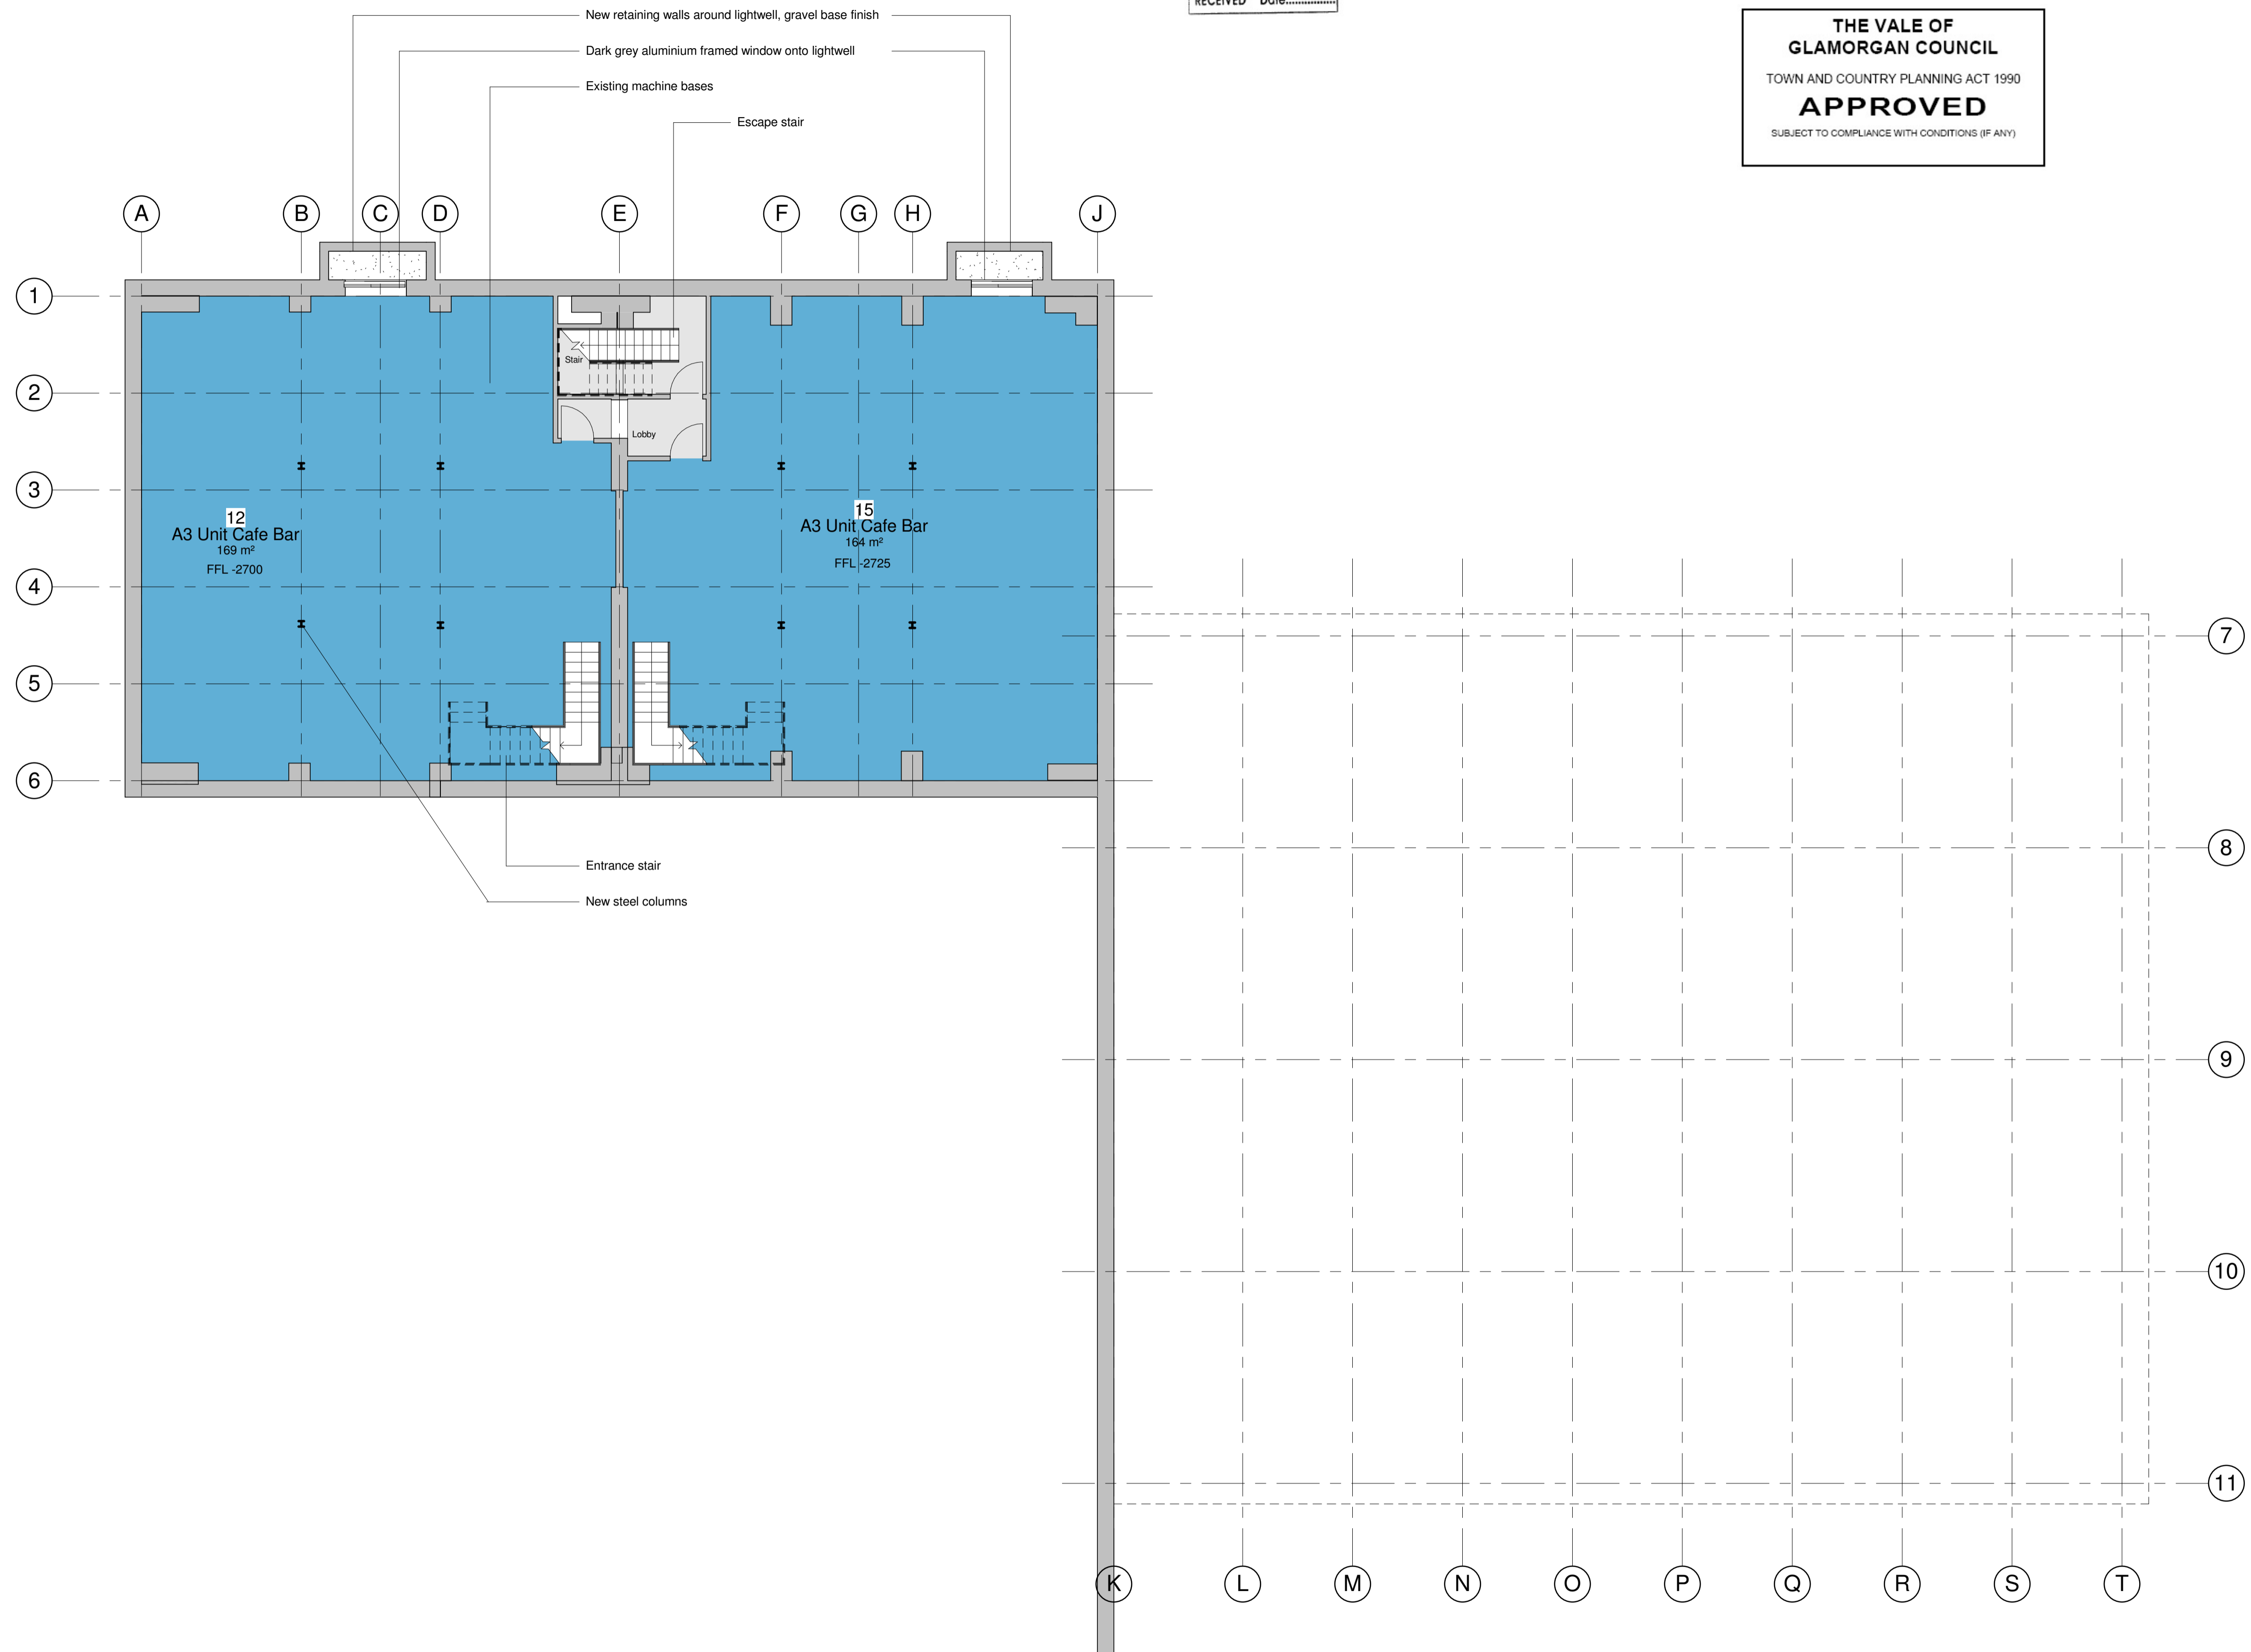

1 -1 South Range Basement Floor
 1 : 100

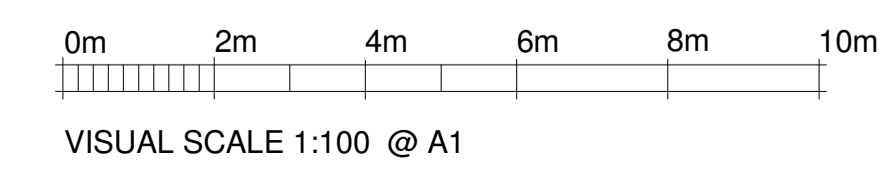

Key Plan

Rev.	Date	Rev. Note	By	Check
B	09/10/14	Planning Update		
A	06/10/14	Building Control Preliminary Issue		

EWI™
 EllisWilliams Architects
 151 Rosebery Avenue, London EC1R 4AB
 T: +44 (0)20 7841 7200

Job Site: Barry Pumpouse
 Drawing title: South Range Basement
 Status: Planning

Drawn by: EWA	date: 09/10/14	checked by: RF	Scale at A1: 1:100
Job No.: 1899	Drawing number: AG(0)16	Revision: B	

Contractors Drawing No.