



1. Elevation Extract

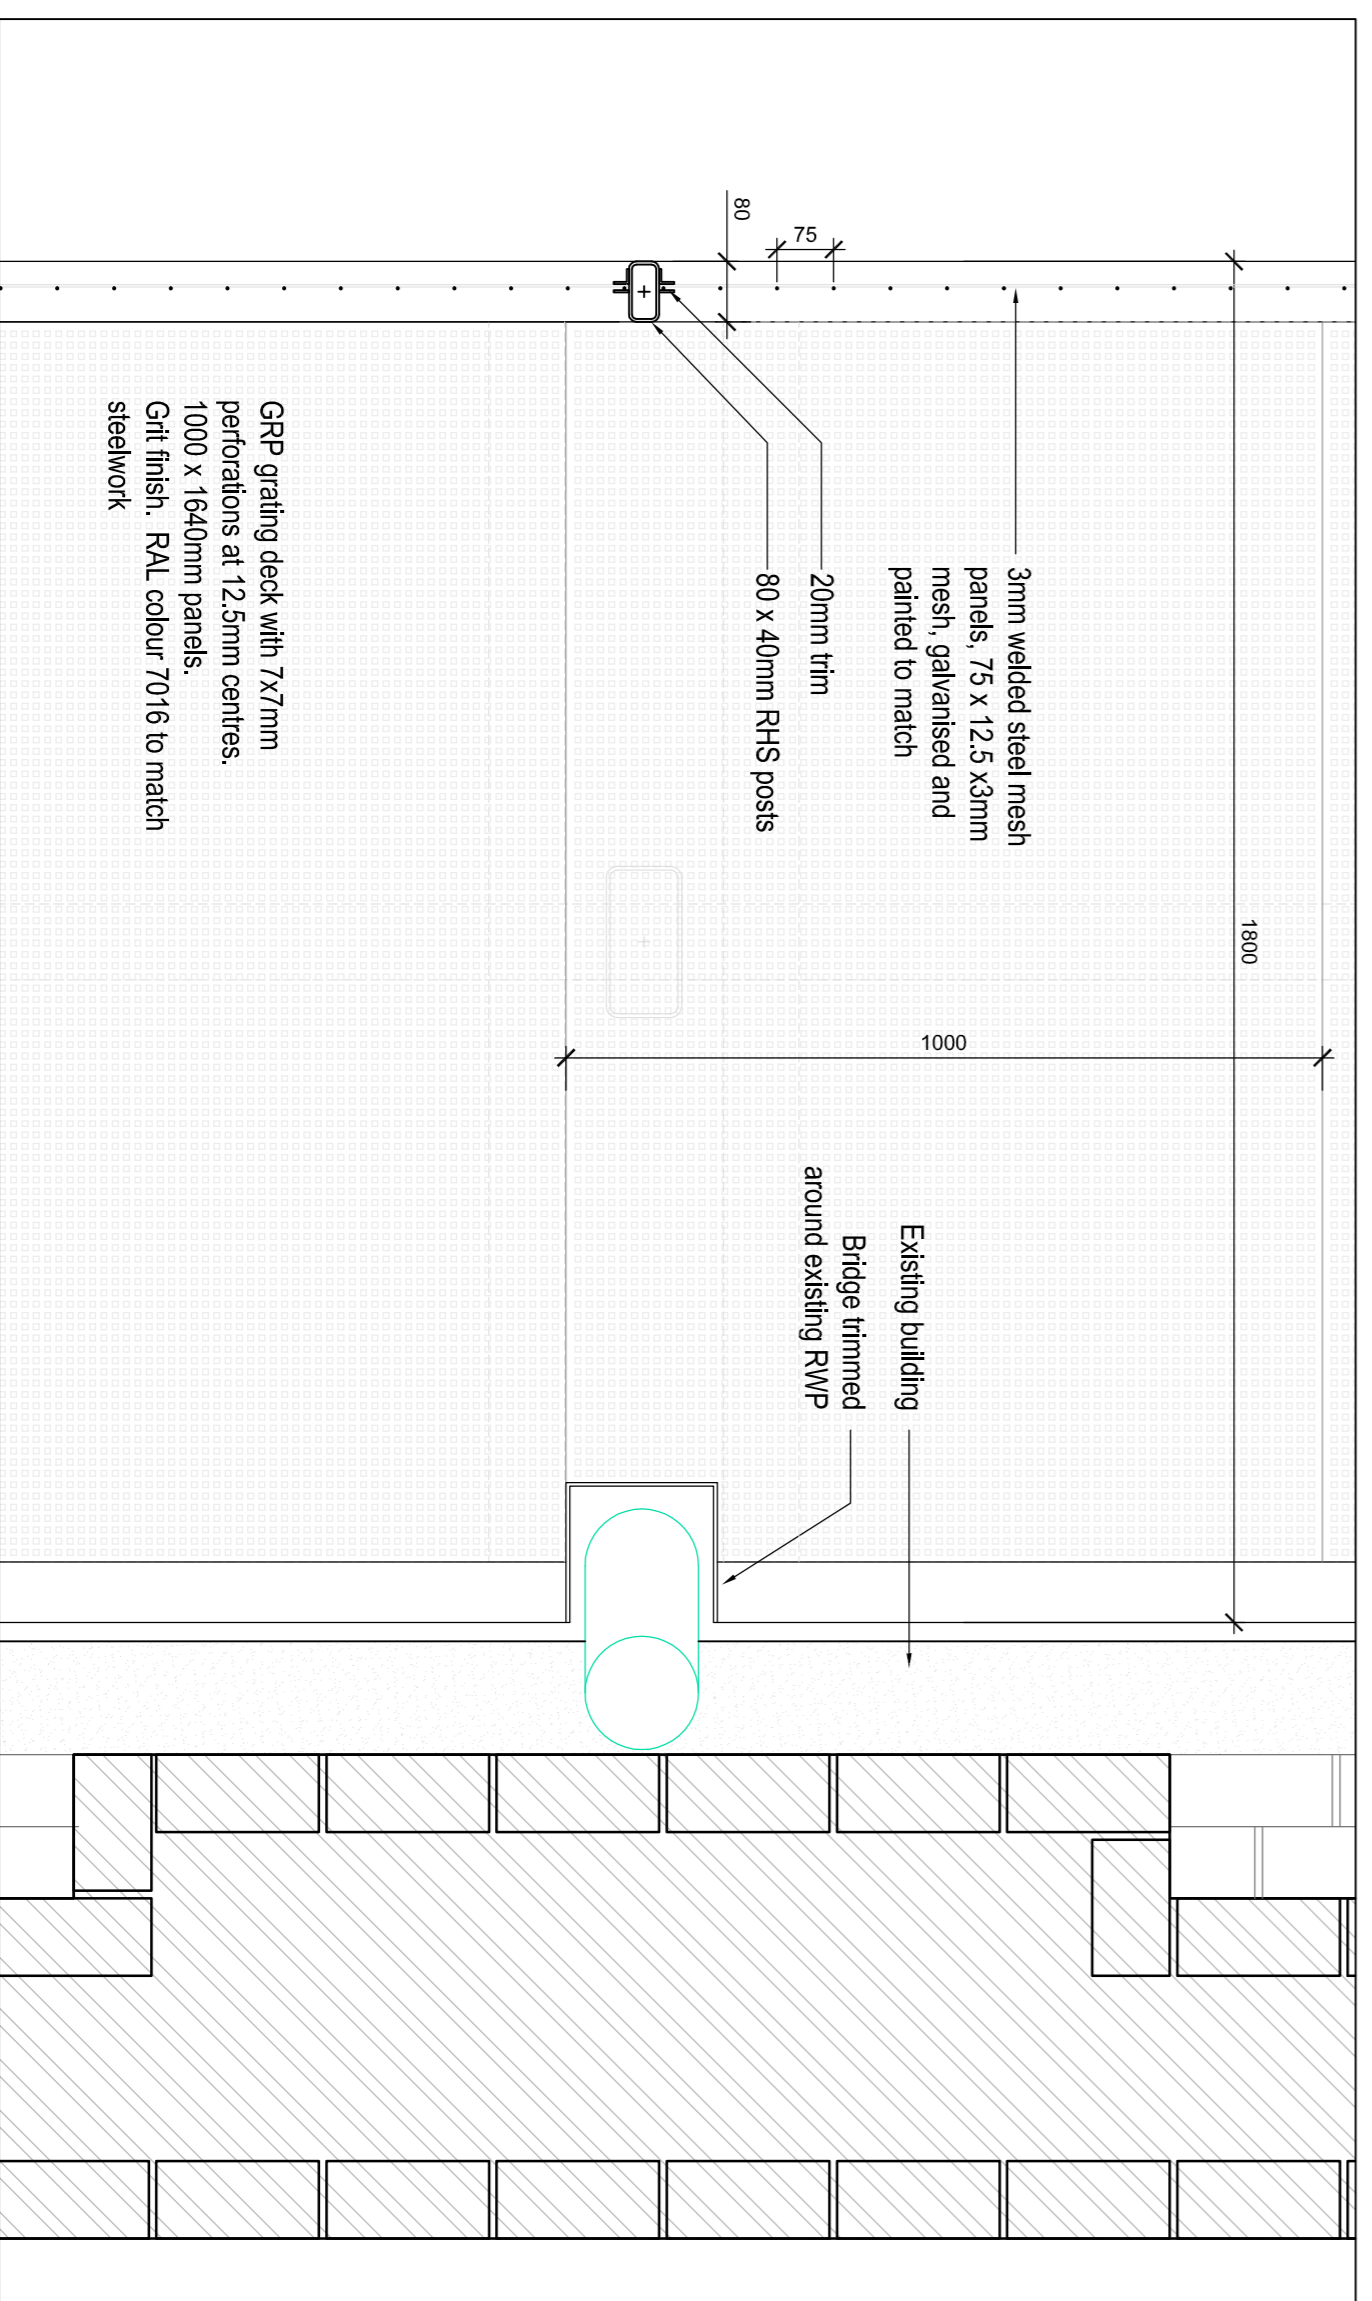

2. Plan Extract at Pier

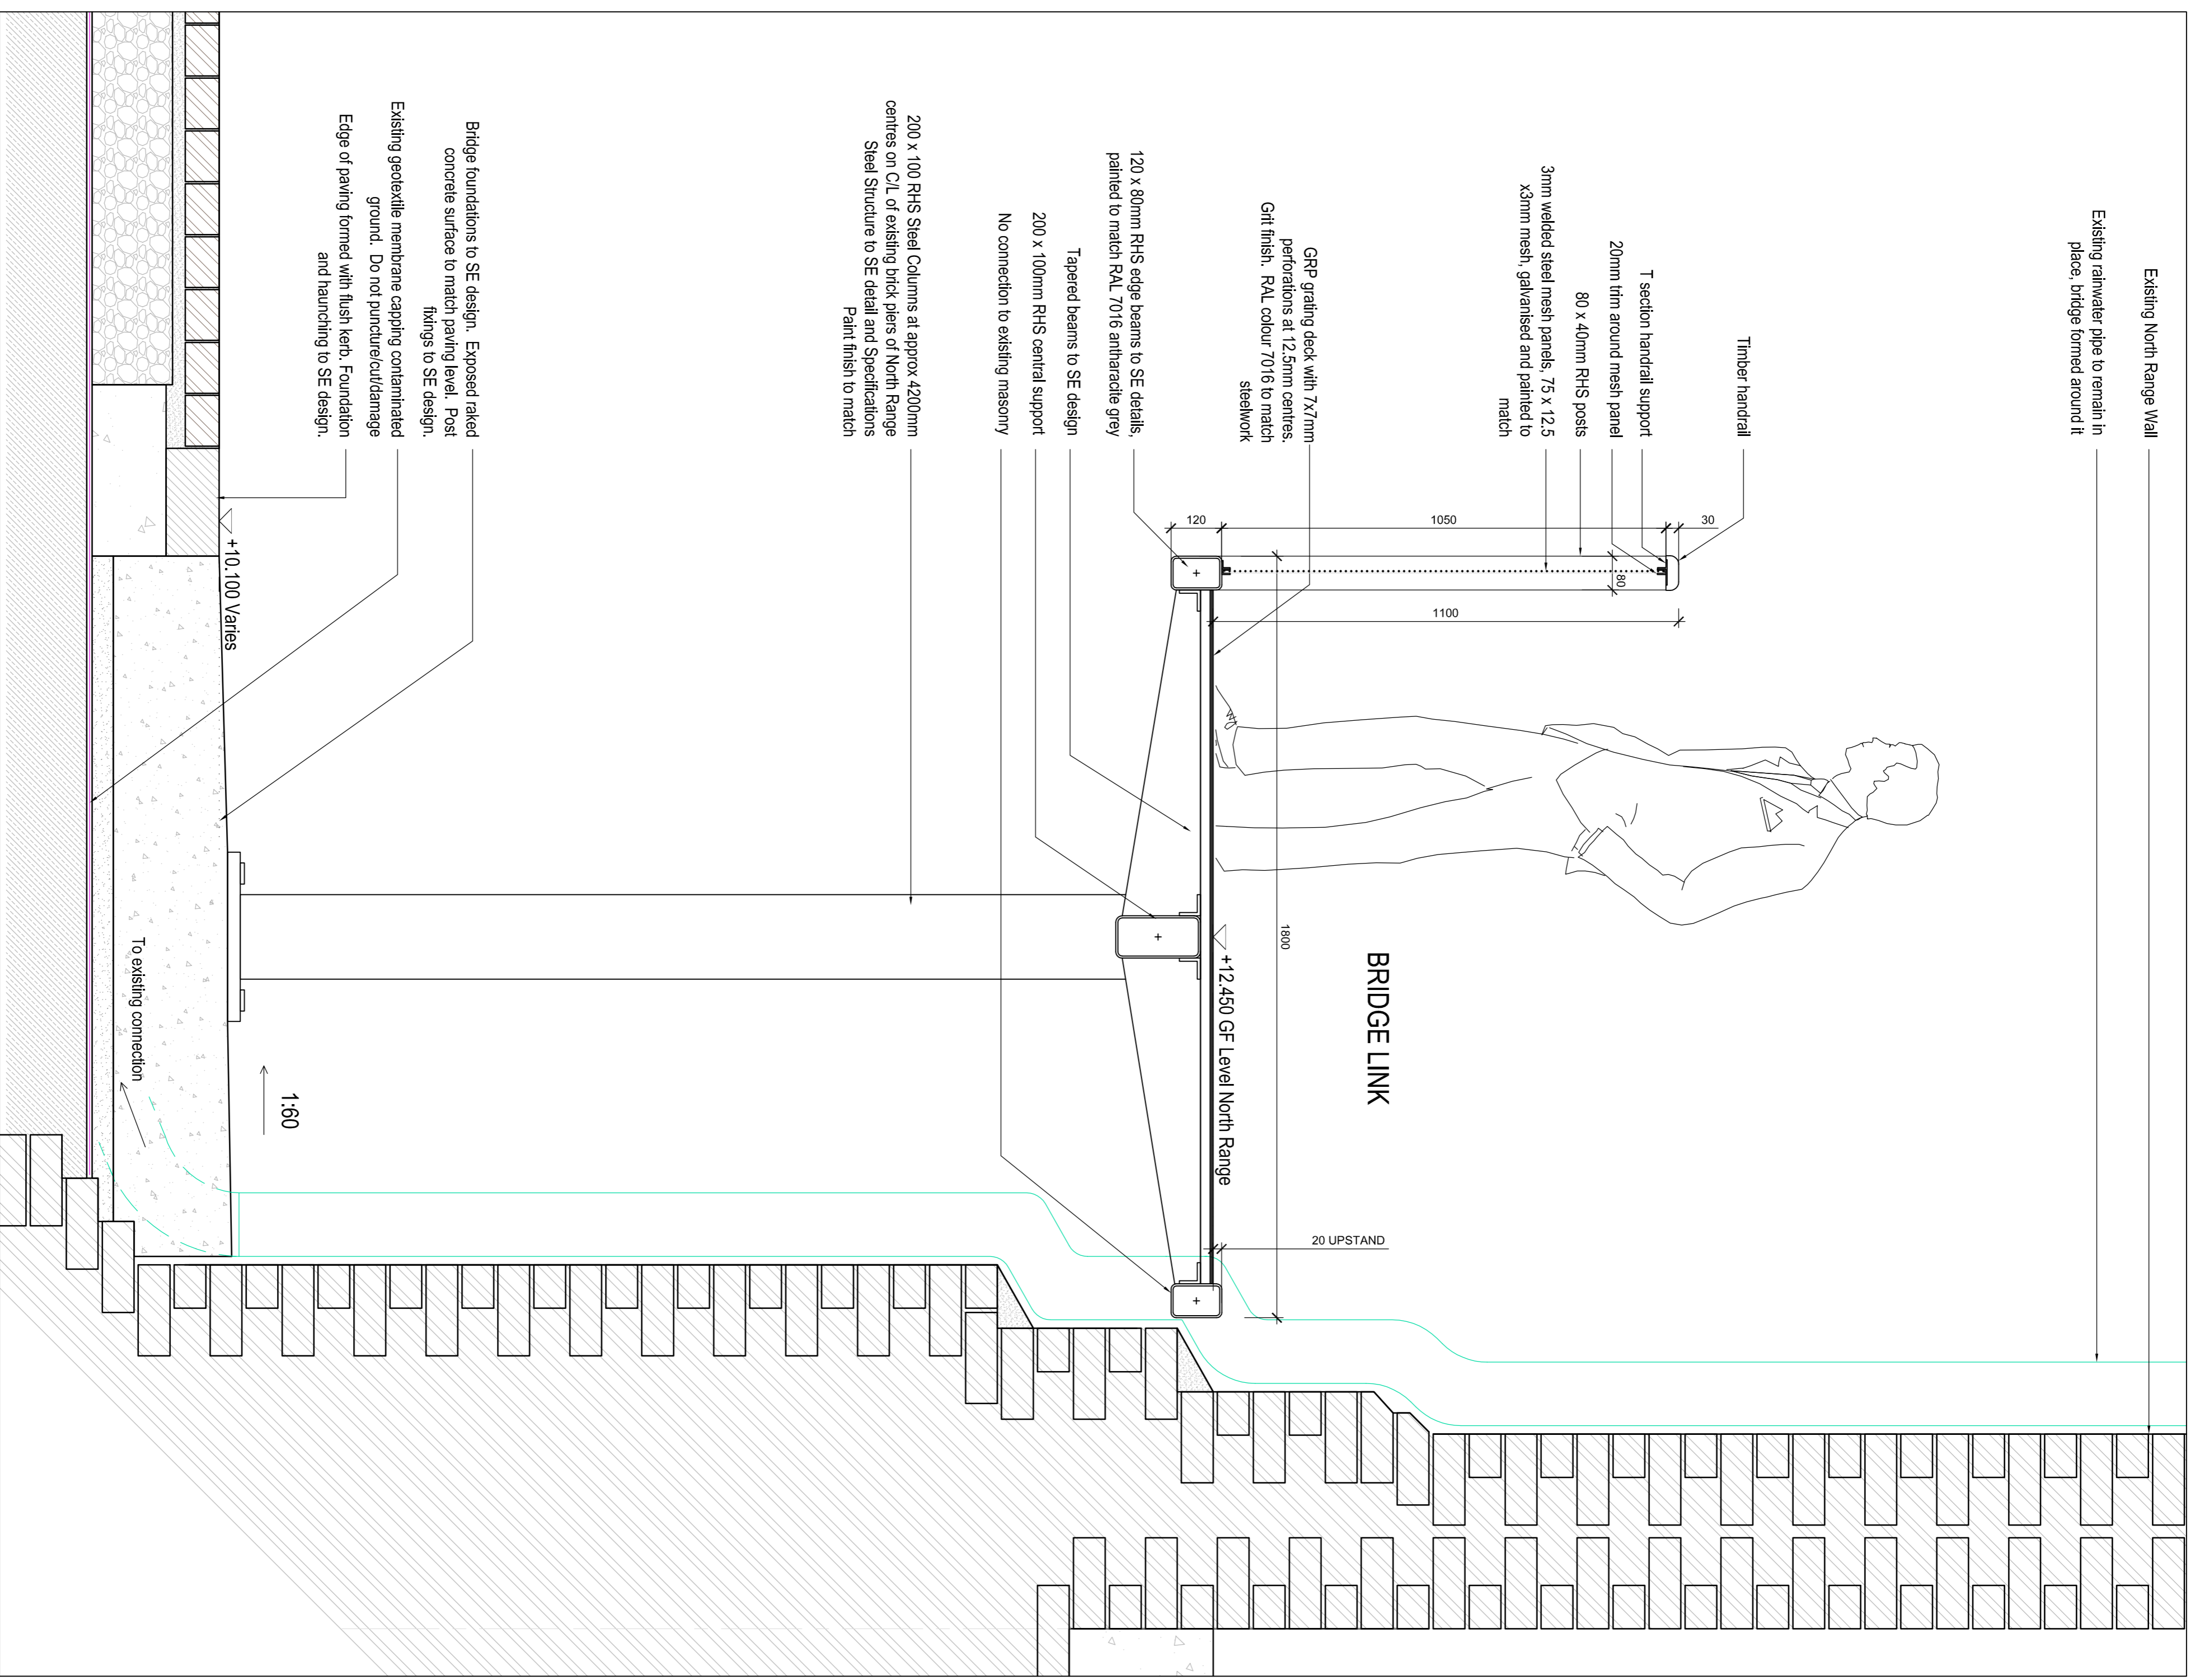

3. Typical Section

A 14/01/15 Planning Conditions Exchange		By	
A 18/07/14 Approval		By	
A 18/11/14 Approval		By	
Rev Desc: Revision Note		By	

Key Plan

North Point

Barry Pimphouse

Bridge Link Details

Checked by	Scale at A1
14/01/15	10
Checked by	Scale at A3
RF	20
1899	AA(24)
A01	B

1899 AA(24) A01 B

151 Roselbury Avenue
 London
 ECR 4AB
 T: +44 (0)20 7241 7200

EWI™

EllisWilliams
 Architects