
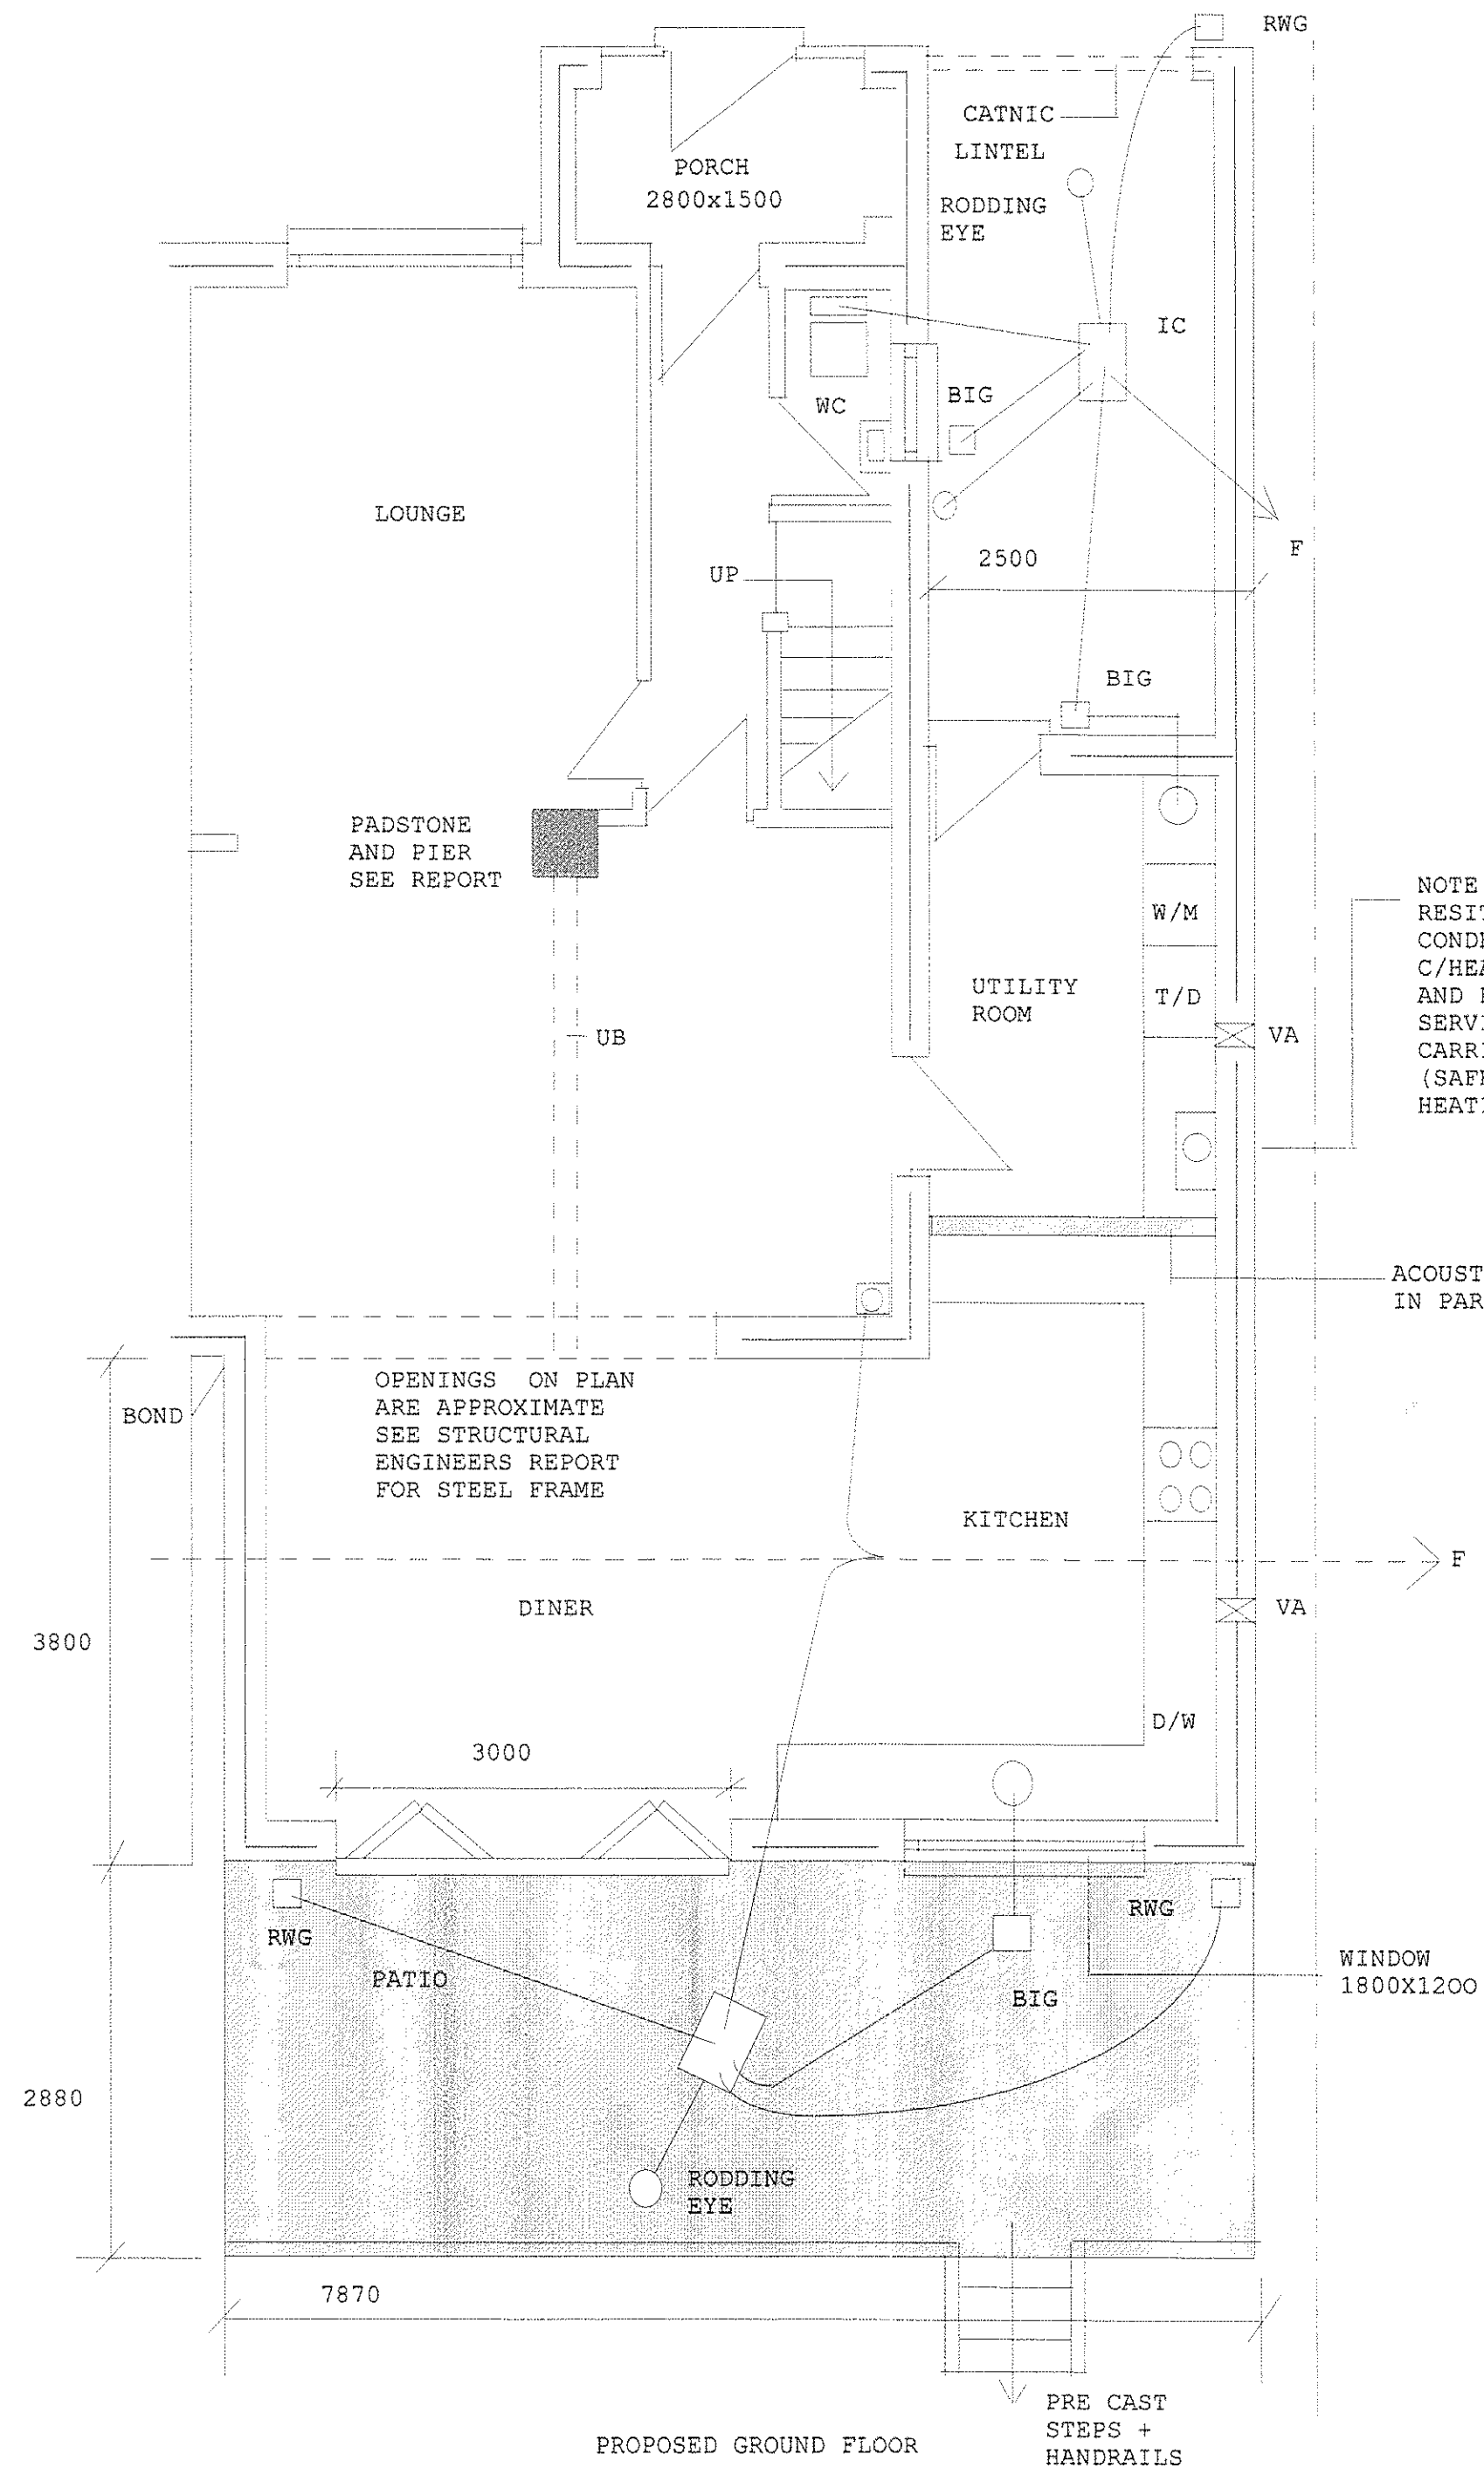


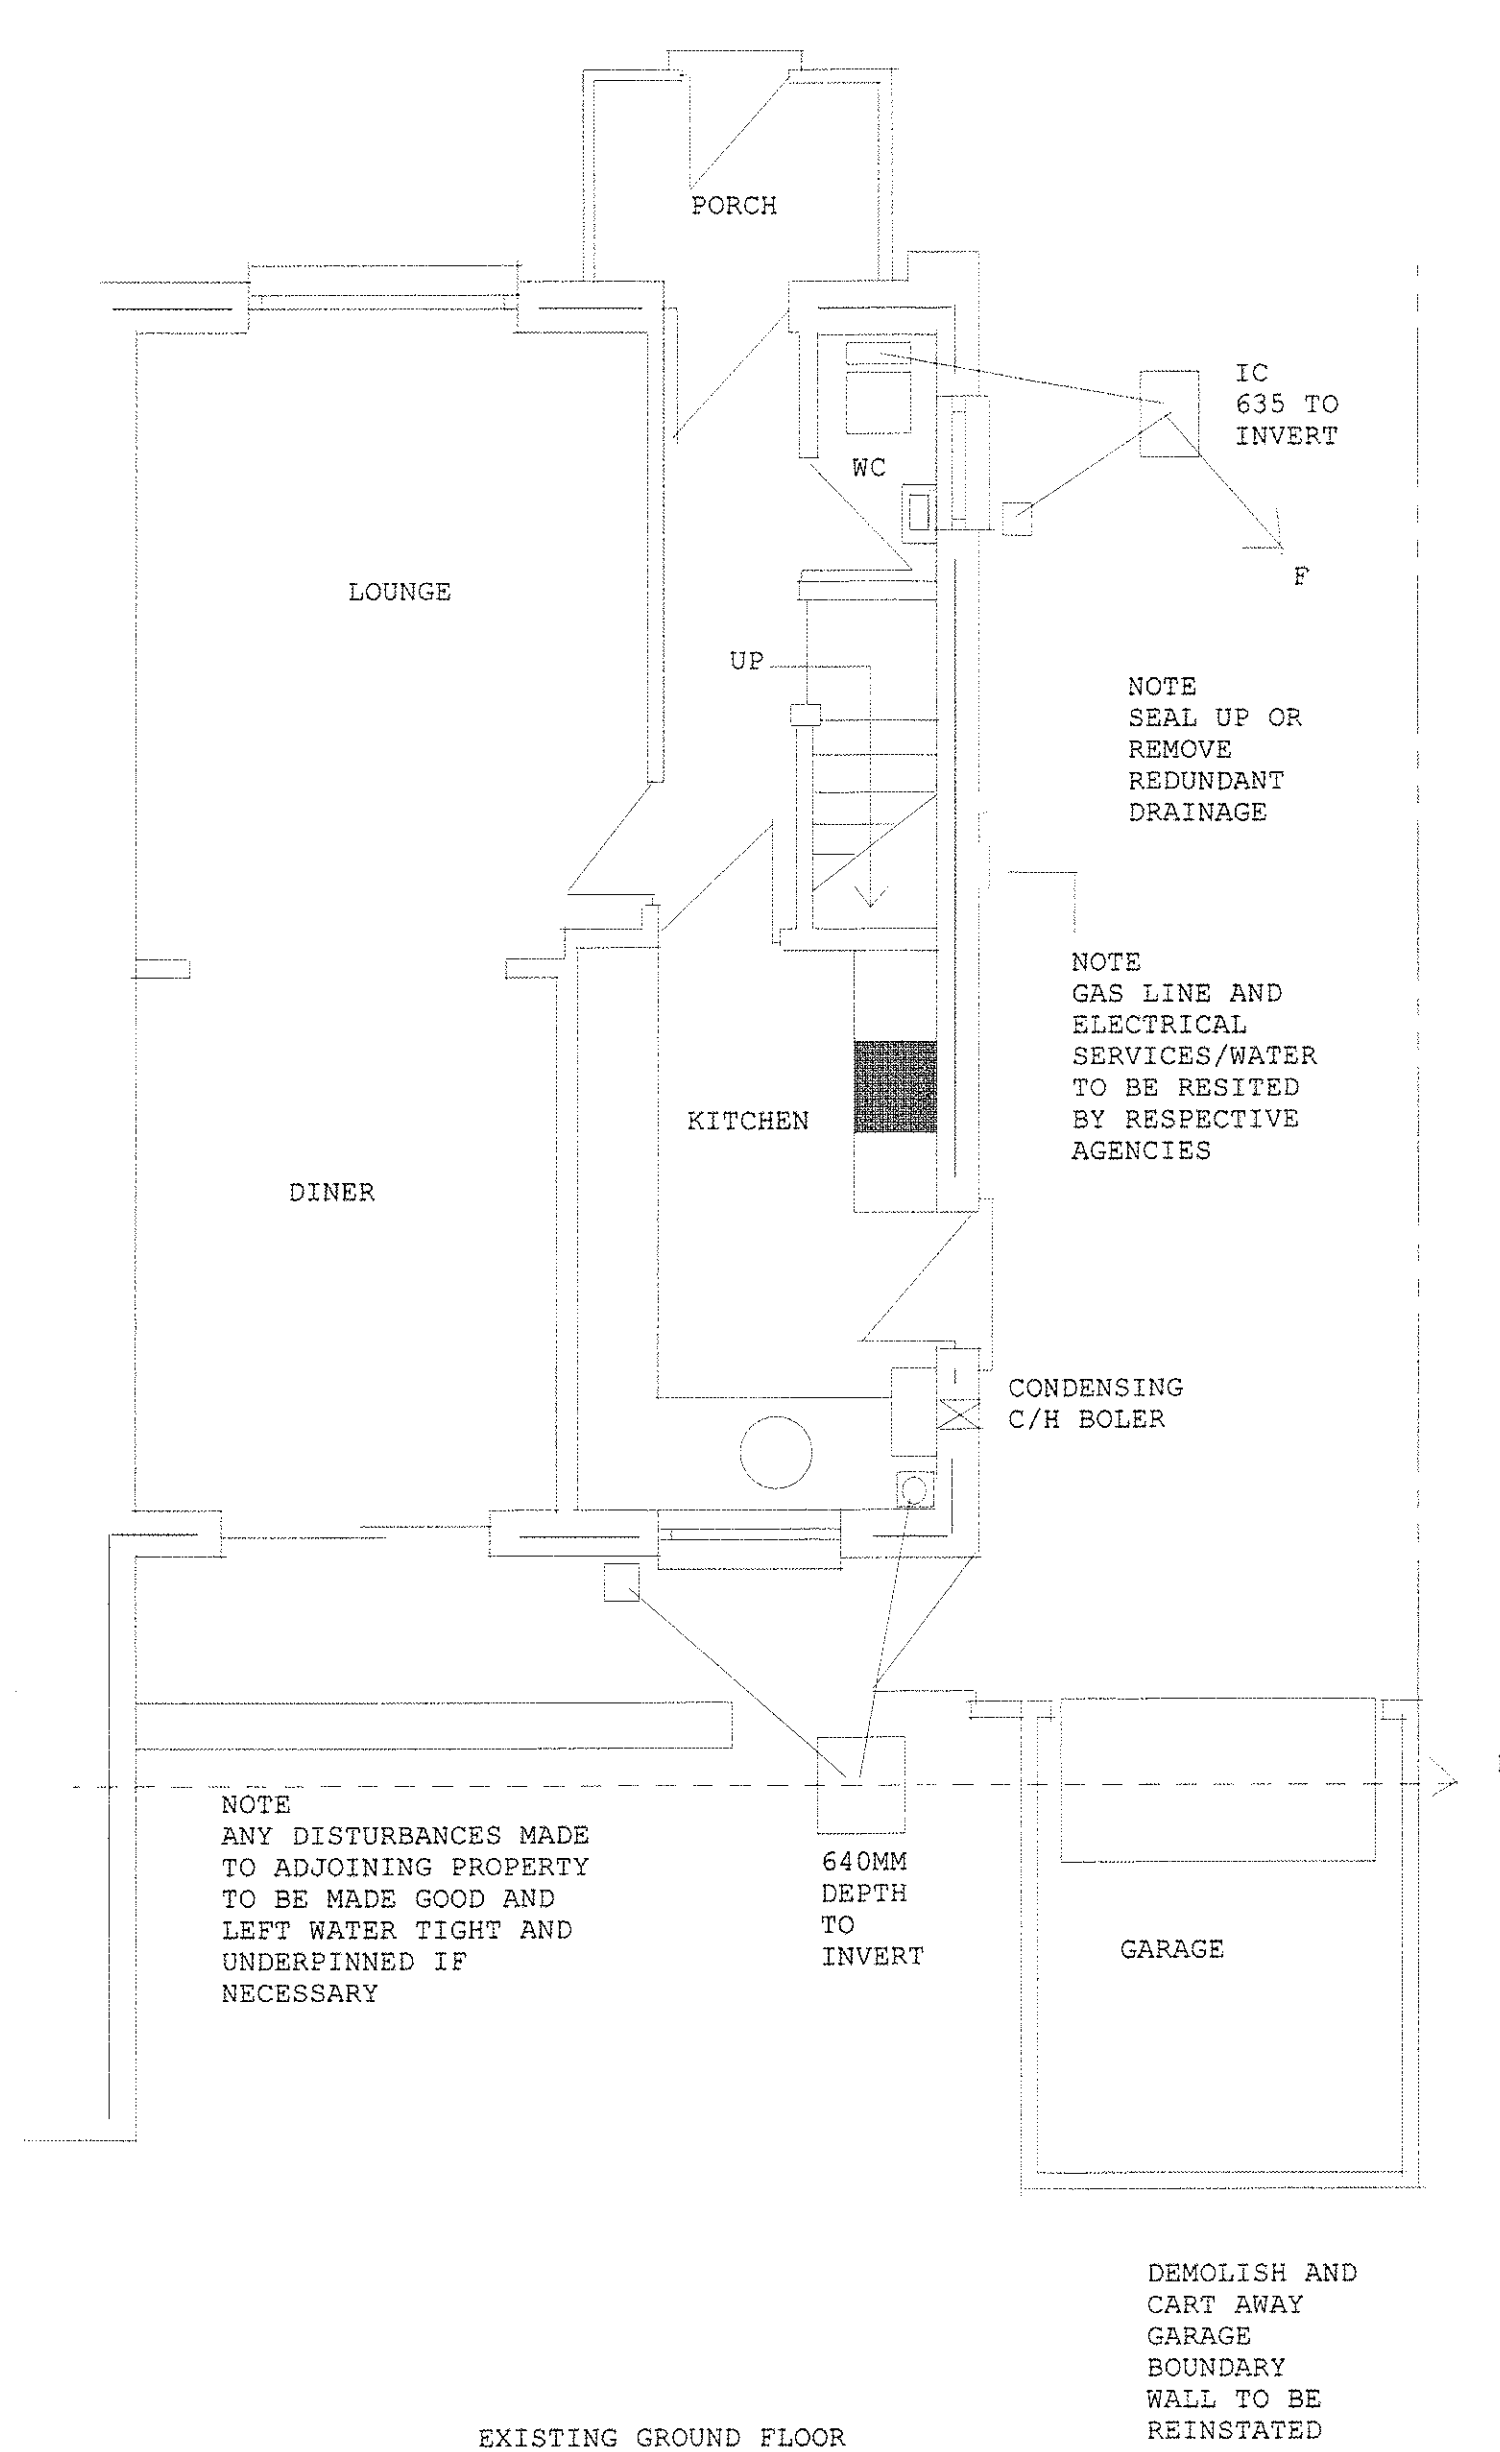

2014/00921/FUL

RECEIVED Date 18/8/14

AMENDED PLANS

COUNCIL

VALE OF GLAMORGAN

THE VALE OF
GLAMORGAN COUNCIL

TOWN AND COUNTRY PLANNING ACT 1990

APPROVED

SUBJECT TO COMPLIANCE WITH CONDITIONS (IF ANY)