



THE VALE OF GLAMORGAN COUNCIL
SUPERSEDED

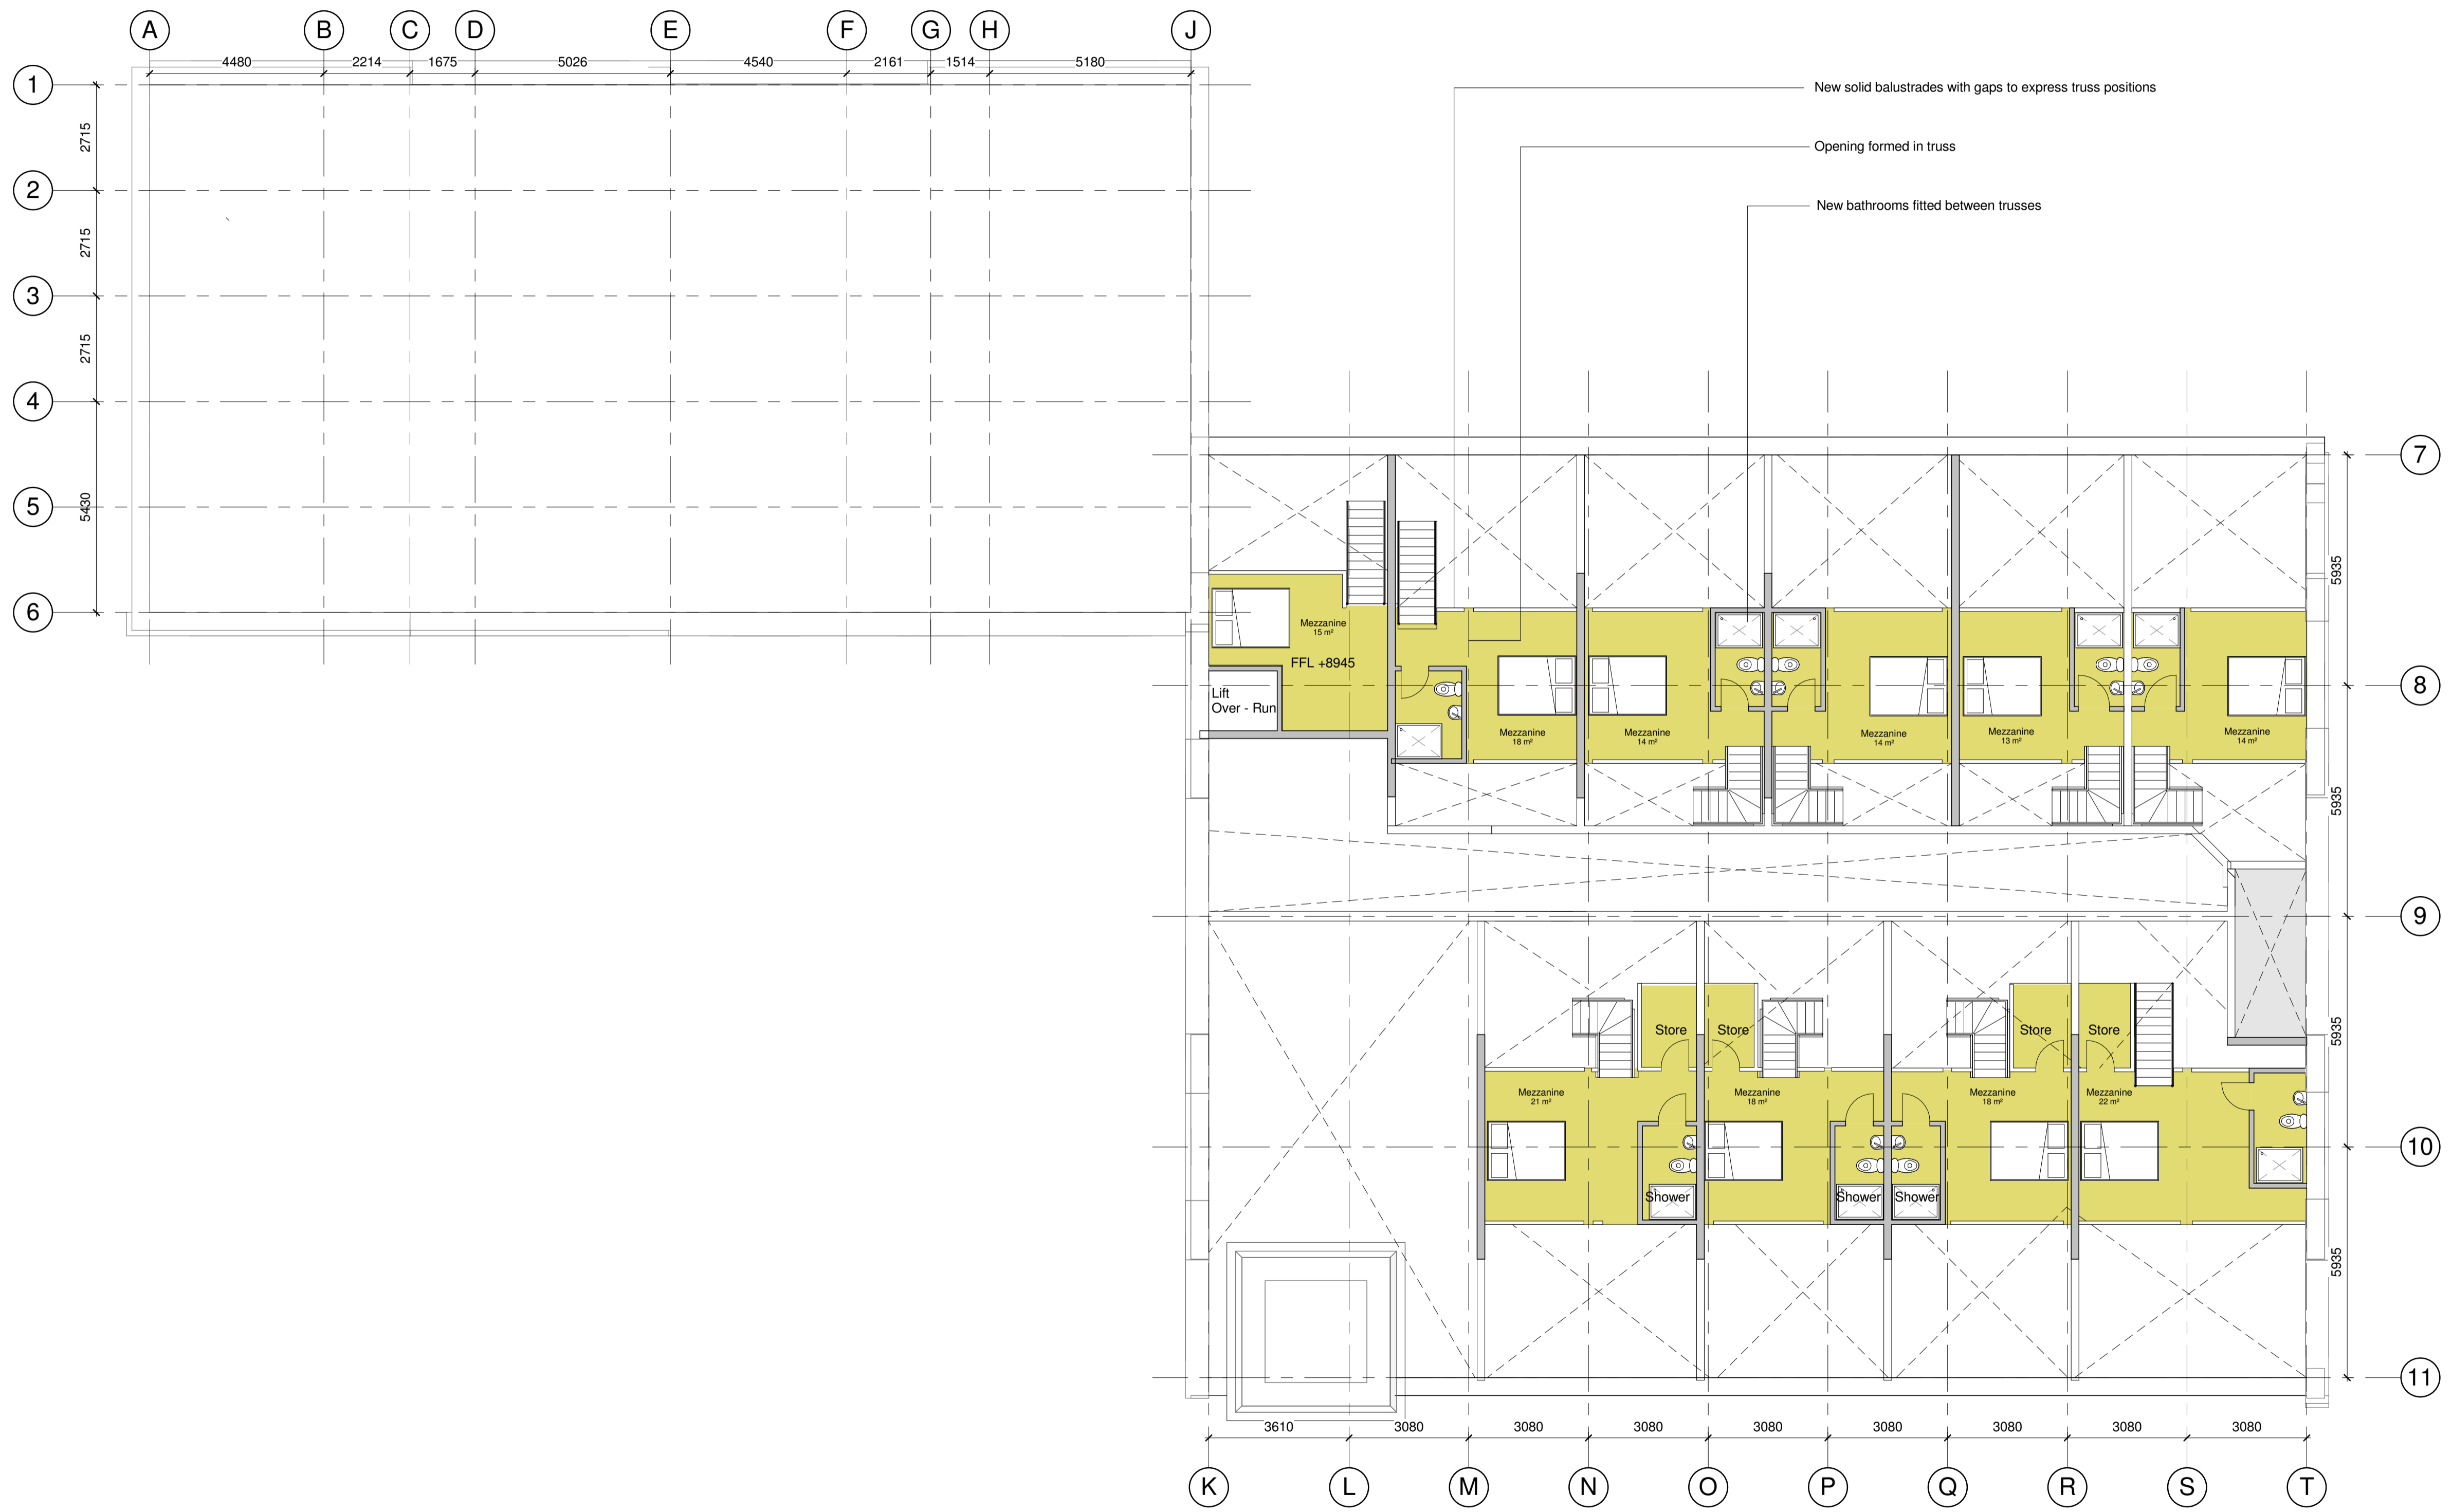


1 6 North Range Mezzanine
 1 : 100

Notes
 Copyright: All rights reserved.
 This drawing must not be reproduced without permission.
 The drawing must not be scaled. Dimensions are in millimetres unless specified.

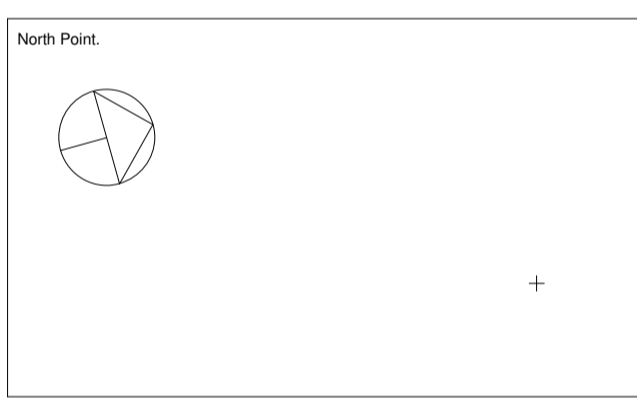

Rev.	Date	Rev. Note	By	Check

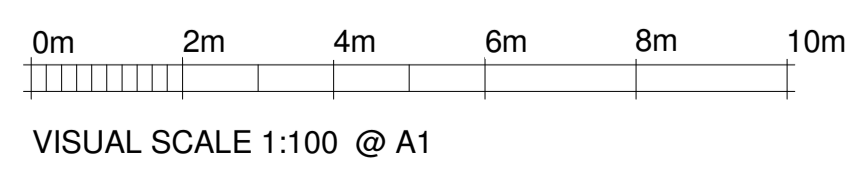

Job title				
Barry Pumpouse				
Drawing title				
Proposed North Range Mezzanine Plan				
Status				
Planning				
Drawn by	date	checked by	Scale at A1	
EWA	10/06/14	RF	1:100	
Job No.	Drawing number	Revision		
1899	AG(0)15			
Contractors Drawing No.				