




THE VALE OF  
GLAMORGAN COUNCIL  
TOWN AND COUNTRY PLANNING ACT 1990  
**APPROVED**  
SUBJECT TO COMPLIANCE WITH CONDITIONS (IF ANY)

VALE OF GLAMORGAN  
COUNCIL  
**AMENDED PLANS**  
RECEIVED Date.....

Notes  
Copyright: All rights reserved.  
This drawing must not be reproduced without permission.  
This drawing must not be scaled. Dimensions are in millimetres unless specified.

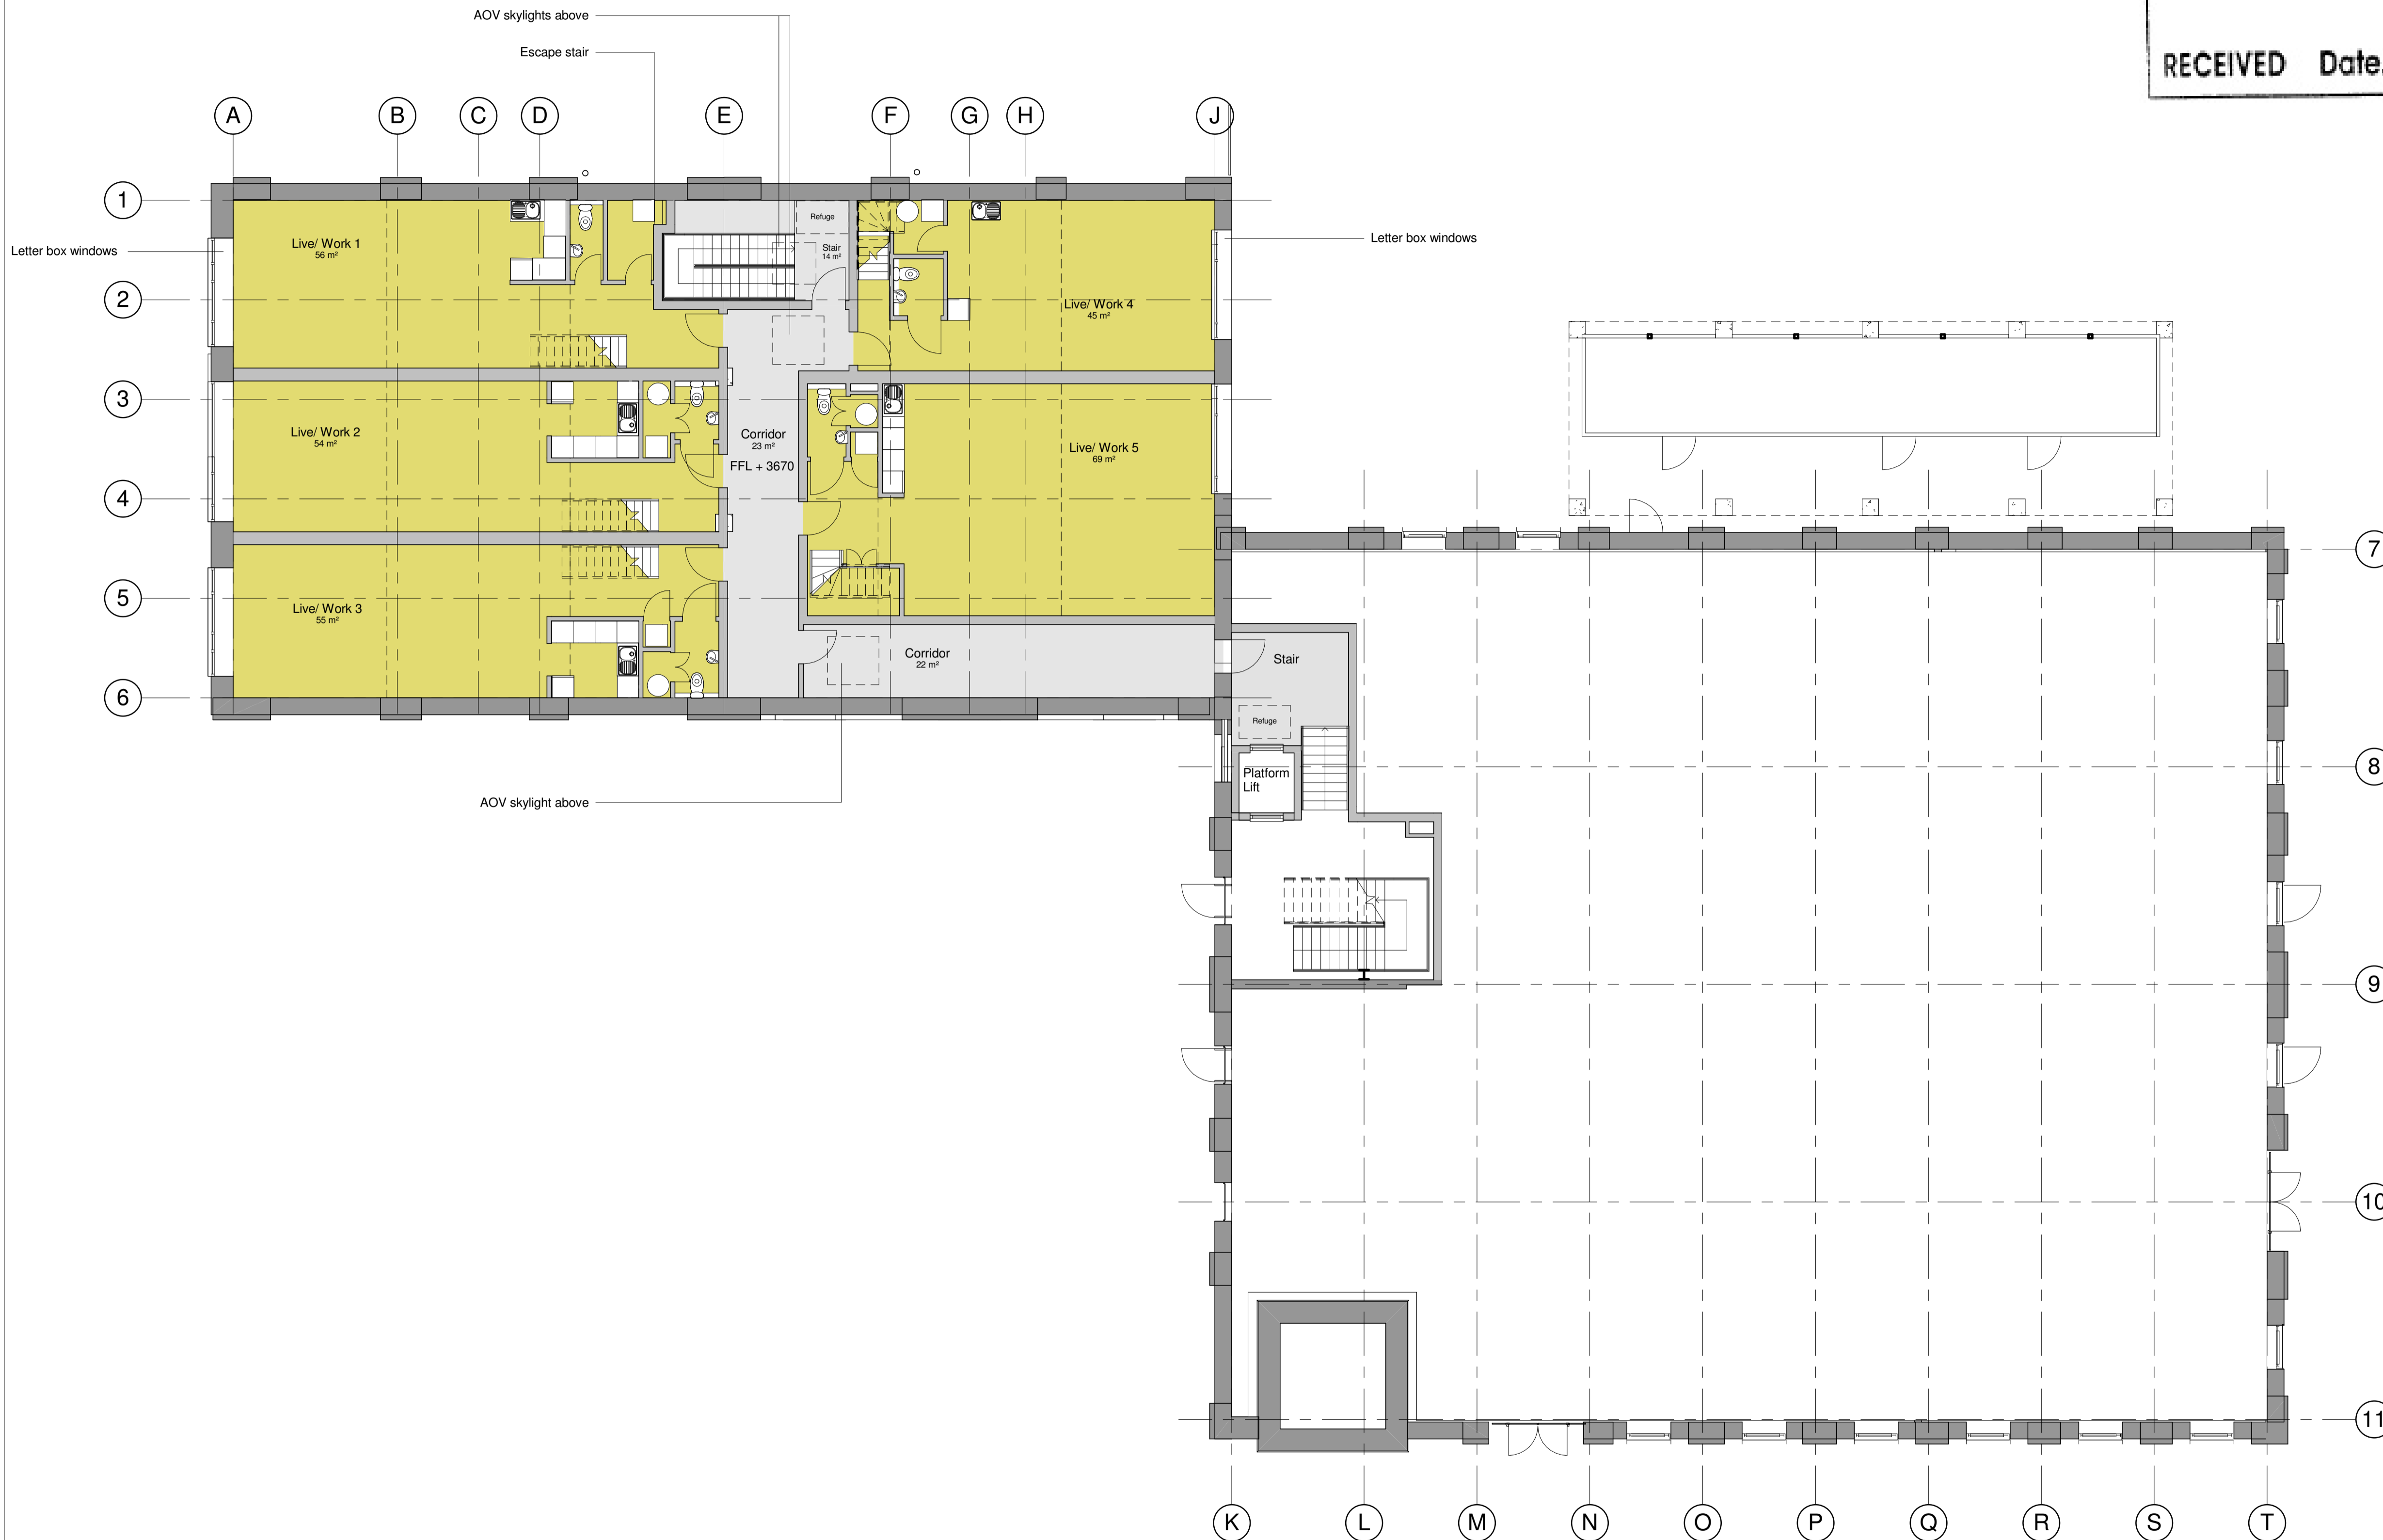

**1 (0)12 South Range First Floor**  
1:100

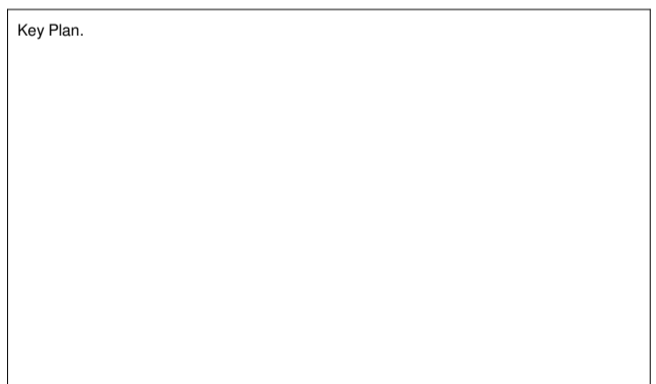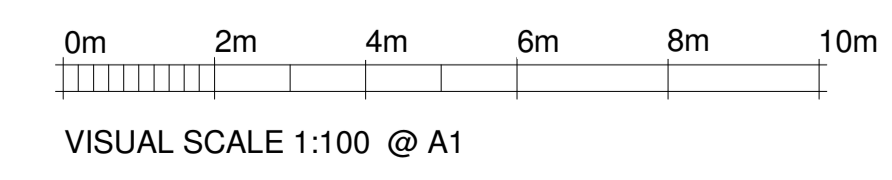

Rev.	Date	Rev. Note	By	Check
C	09/10/14	Planning Update		
B	06/10/14	Building Control Preliminary Issue		
A	15/09/14	Residential Unit Areas		

**EWI**™  
EllisWilliams  
Architects  
151 Rosebery Avenue,  
London  
EC1R 4AB  
T: +44 (0)20 7841 7200

Job Site  
Barry Pumpouse  
Drawing Title  
Proposed South Range First Floor  
Status  
Planning  
Drawn by  
EWA  
date  
09/10/14  
checked by  
RF  
Drawing number  
1899  
AG(0)12  
Scale at A1  
1:100  
Revision  
C  
Contractors Drawing No.