
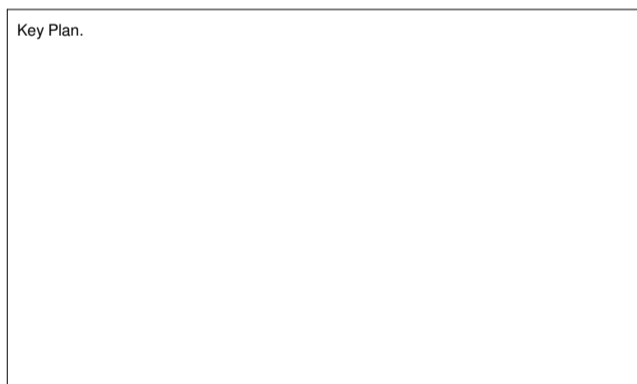
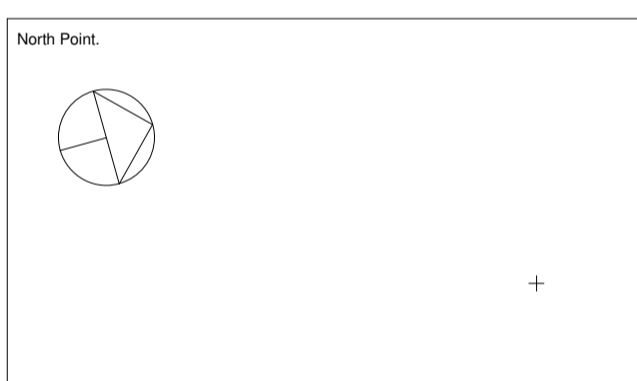


VALE OF GLAMORGAN
COUNCIL
AMENDED PLANS
RECEIVED Date.....

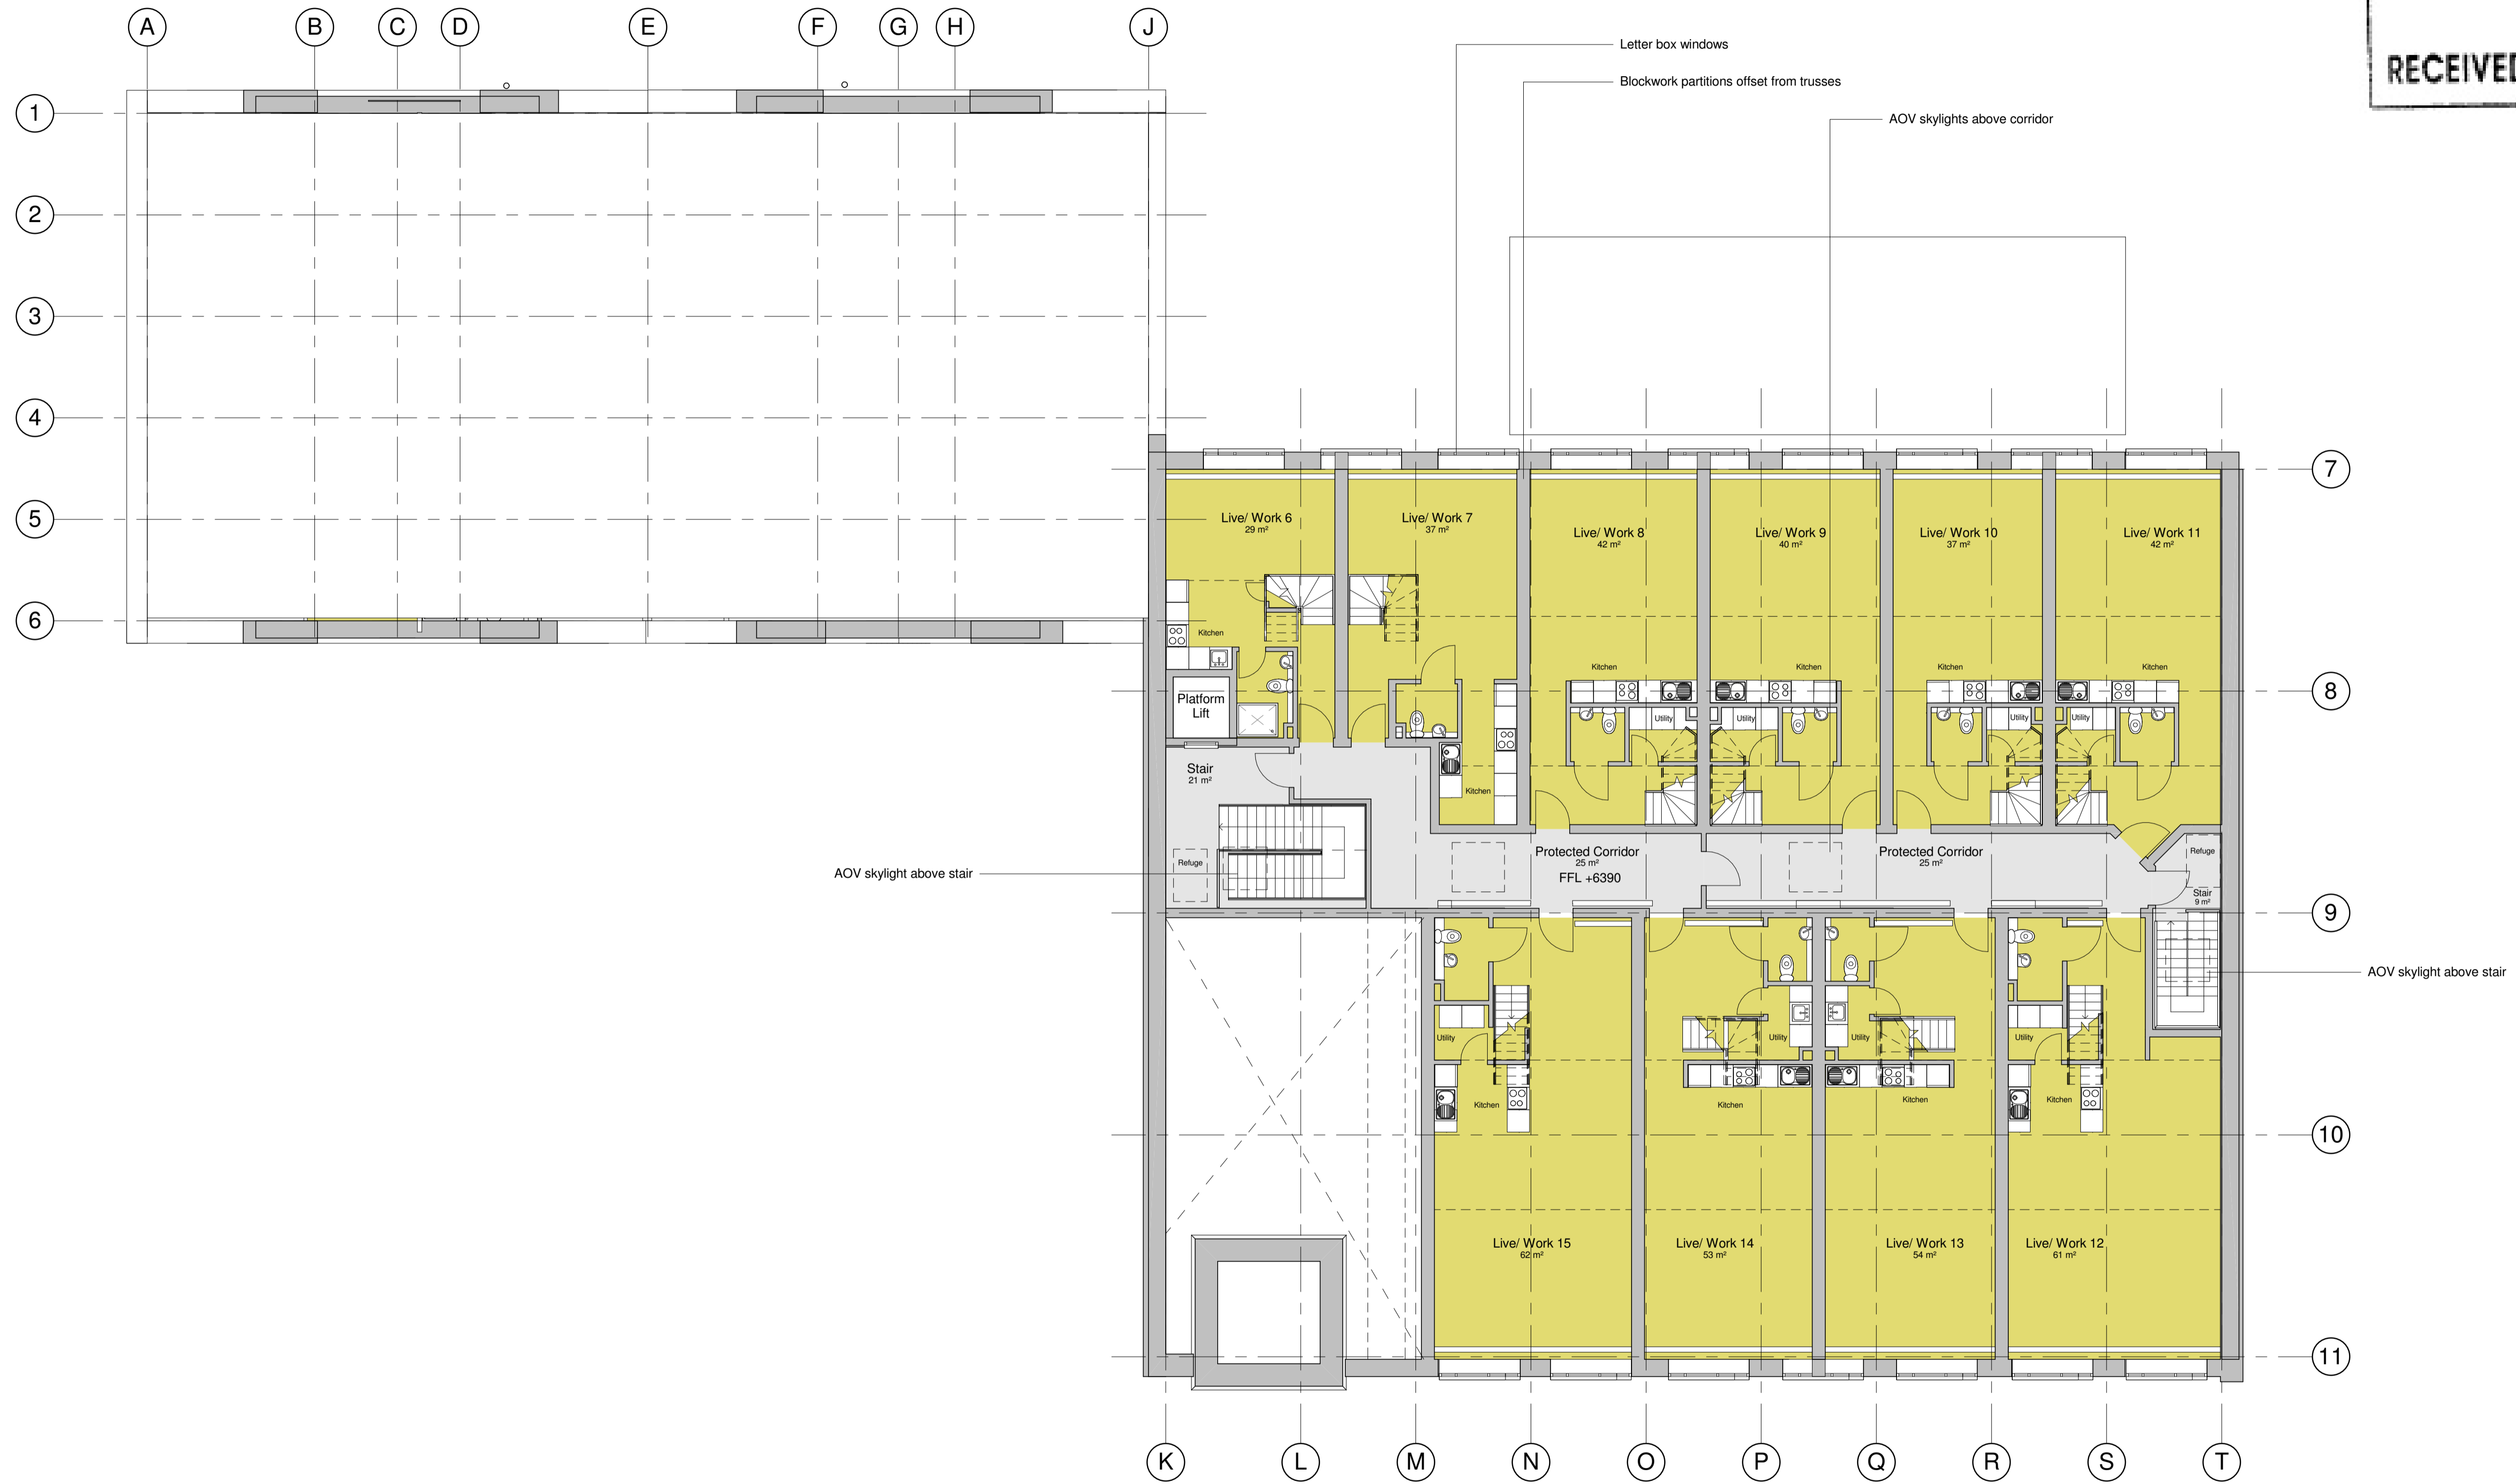

Rev.	Date	Rev. Note	By	Check
C	09/10/14	Planning Update		
B	06/10/14	Building Control Preliminary Issue		
A	15/09/14	Residential Unit Areas		

Rev.	Date	Rev. Note	By	Check

EWI™
EllisWilliams
Architects
151 Rosebery Avenue,
London
EC1R 4AB
T: +44 (0)20 7841 7200

Job Site
Barry Pumpouse
Drawing Title
Proposed North Range First Floor
Status
Planning
Drawn by
EWA
date
09/10/14
checked by
RF
Drawing number
1899
AG(0)14
Scale at A1
1:100
Revision
C
Contractors Drawing No.

1 5 North Range First Floor
1 : 100

