



THE VALE OF  
GLAMORGAN COUNCIL  
TOWN AND COUNTRY PLANNING ACT 1990  
**APPROVED**  
SUBJECT TO COMPLIANCE WITH CONDITIONS (IF ANY)

2014/00926/LBC


VALE OF GLAMORGAN  
COUNCIL  
**AMENDED PLANS**  
RECEIVED Date.....

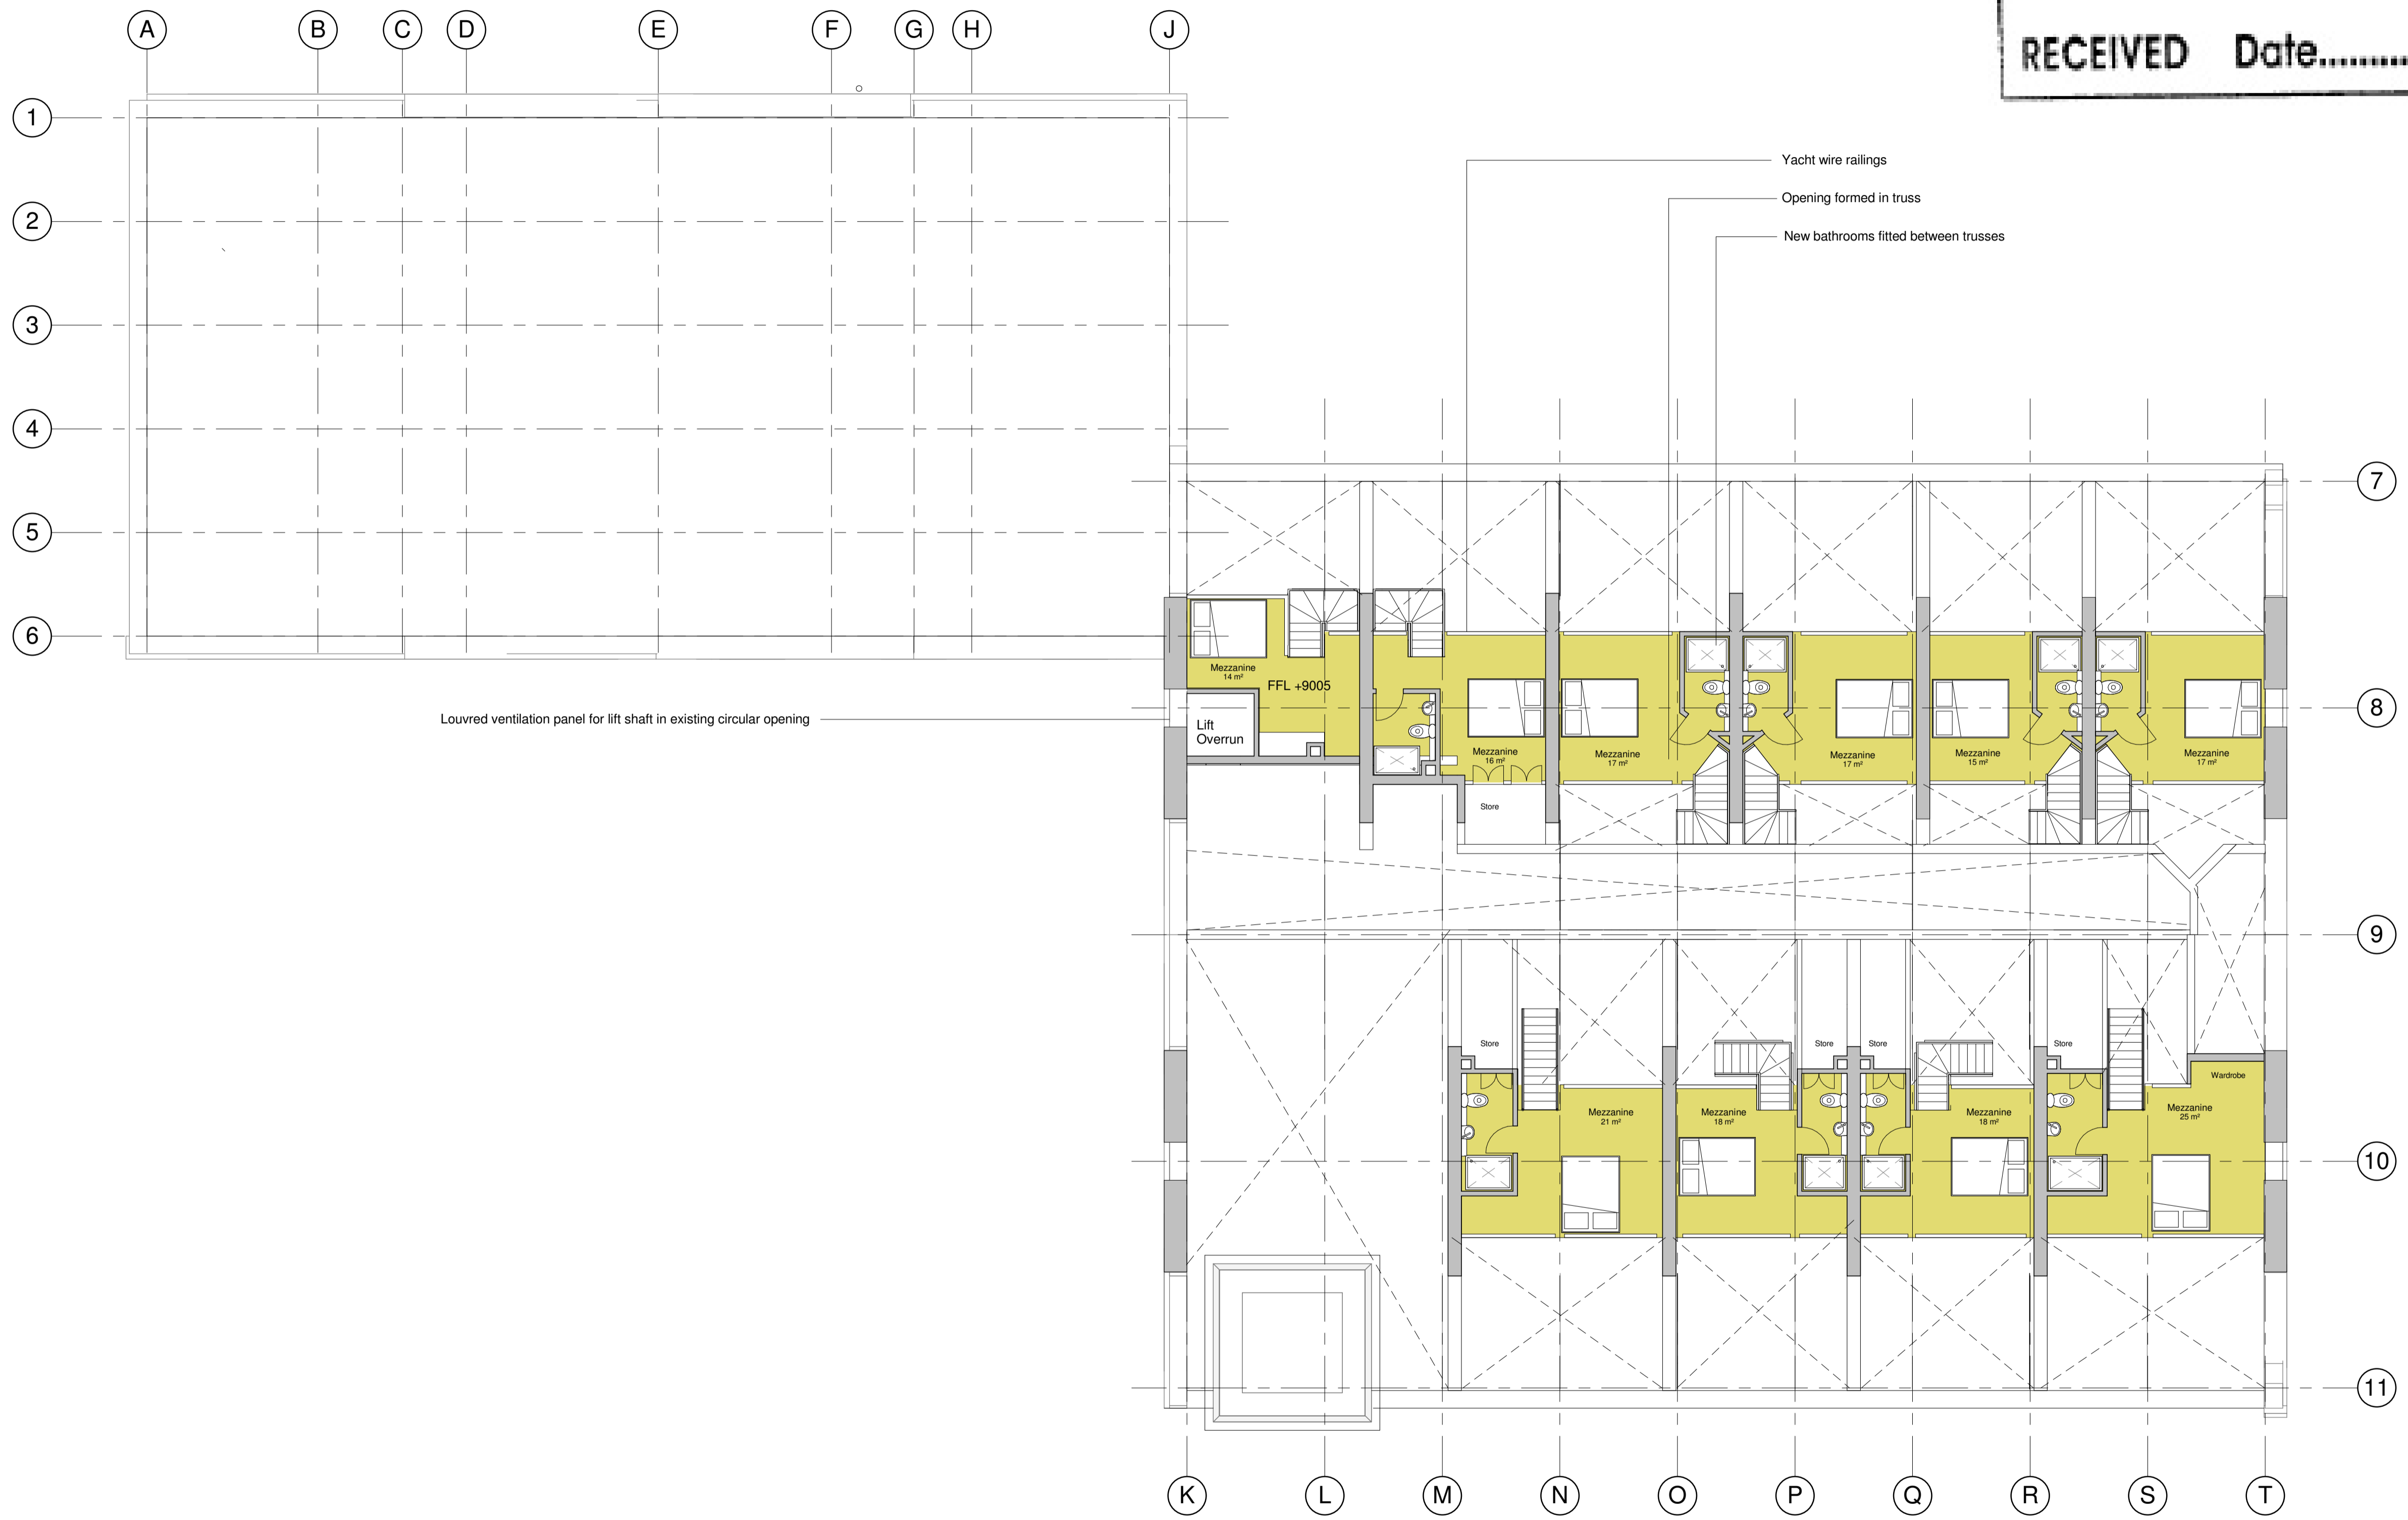

**1** 6 North Range Mezzanine  
1 : 100

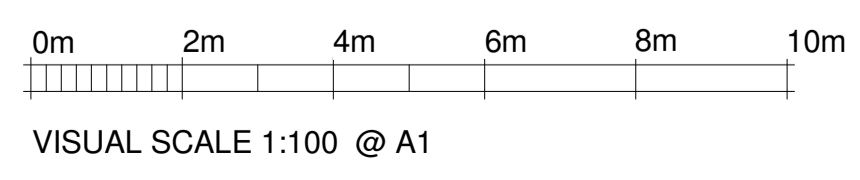

Notes  
Copyright. All rights reserved.  
This drawing must not be reproduced without permission.  
This drawing must not be scaled. Dimensions are in millimetres unless specified.

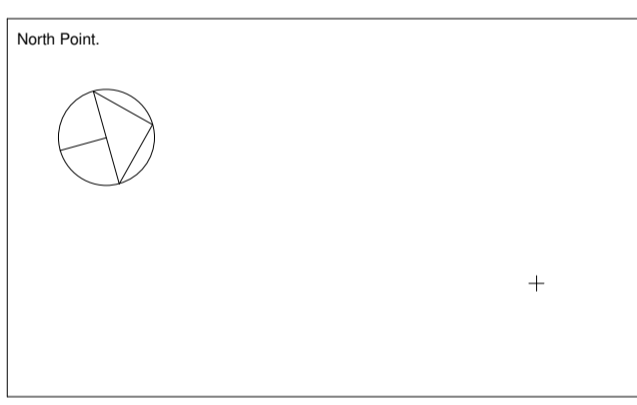

Rev.	Date	Rev. Note	By	Check
B	09/10/14	Planning Update		
A	06/10/14	Building Control Preliminary Issue		

Rev.	Date	Rev. Note	By	Check

**EWI**™  
EllisWilliams  
Architects  
151 Rosebery Avenue,  
London  
EC1R 4AB  
T: +44 (0)20 7841 7200

Job Site  
Barry Pumpouse  
Drawing Title  
Proposed North Range Mezzanine Plan  
Status  
Planning  
Drawn by  
EWA  
date  
10/06/14  
checked by  
RF  
Drawing number  
1899  
AG(0)15  
Scale at A1  
1:100  
Revision  
B