



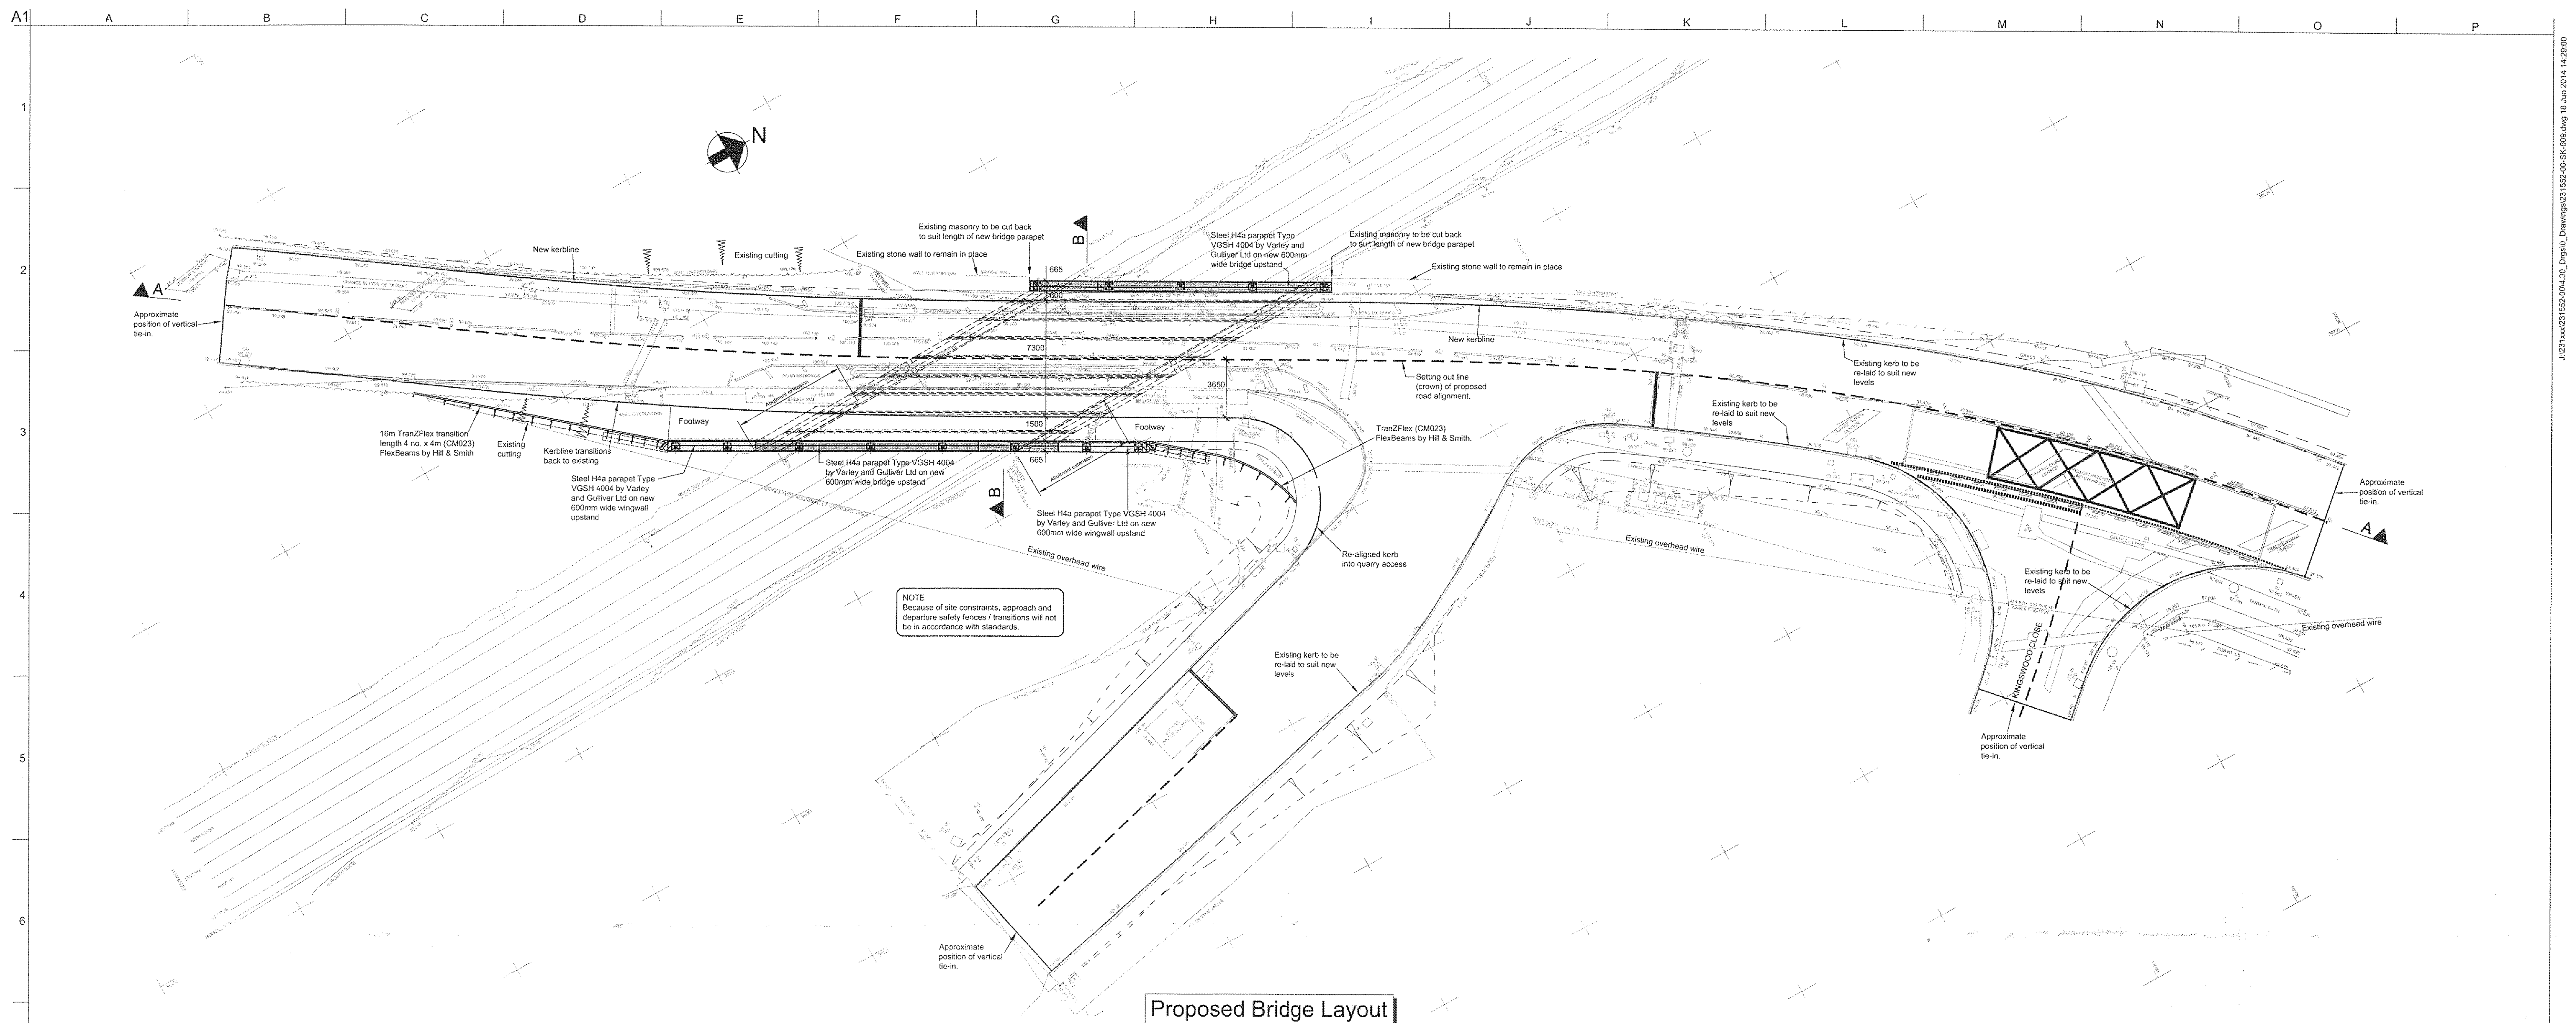

Proposed Bridge Layout

For Section B - B - refer to Typical Cross Section on Drawing No.231552-00-SK-010

Scale 1:200

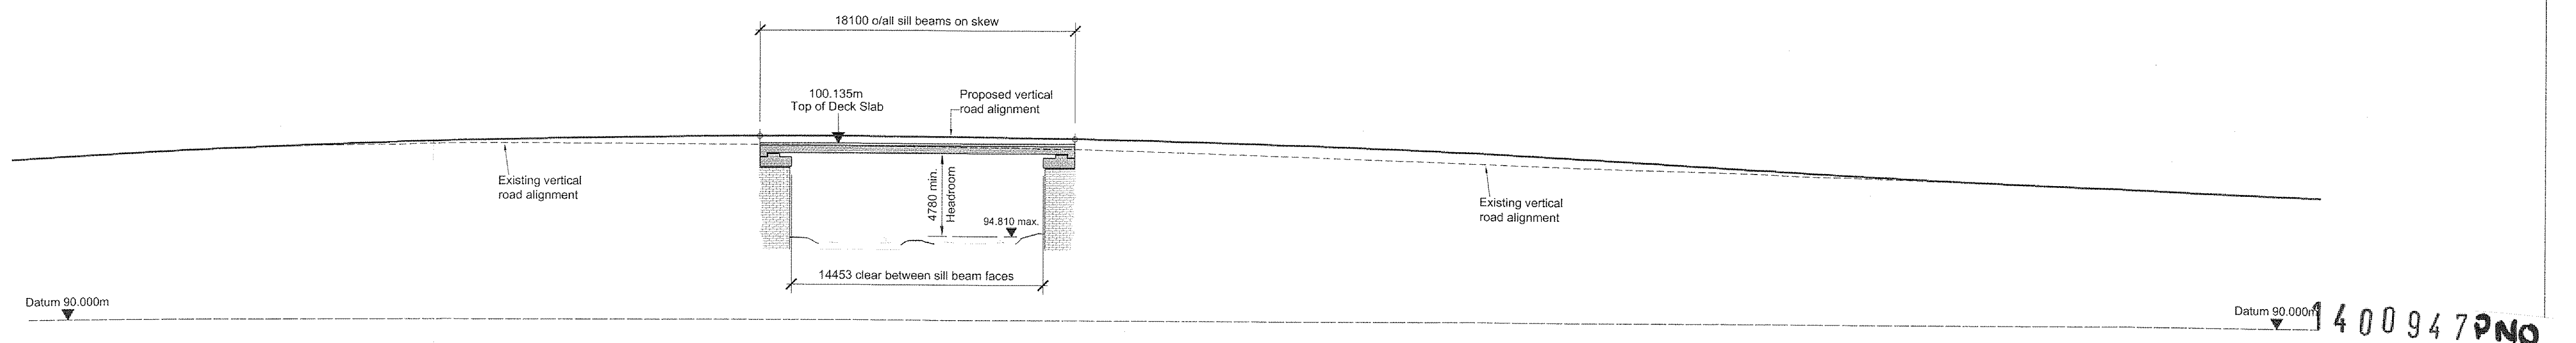

Long Section A - A Showing Proposed Vertical Road Alignment

Measured along road centreline (crown)

NOTES

-	17/06/14	ACC	CT	SCB
Issued for Planning Approval.				
Issue	Date	By	Chkd	Appd

ARUP

63 St Thomas Street
Bristol BS1 6JZ
Tel +44(0)117 976 5432 Fax +44(0)117 976 5433
www.arup.com

Client
Balfour Beatty
Rail



Job Title
Ewenny Overbridge
Deck Replacement
VOG 16m 71.5ch

Proposed Plan and Long Section

Scale at A1 As noted

Discipline **Bridge Design**

Job No	Drawing Status
231552-00	Planning

Drawing No
231552-00-SK-009

