


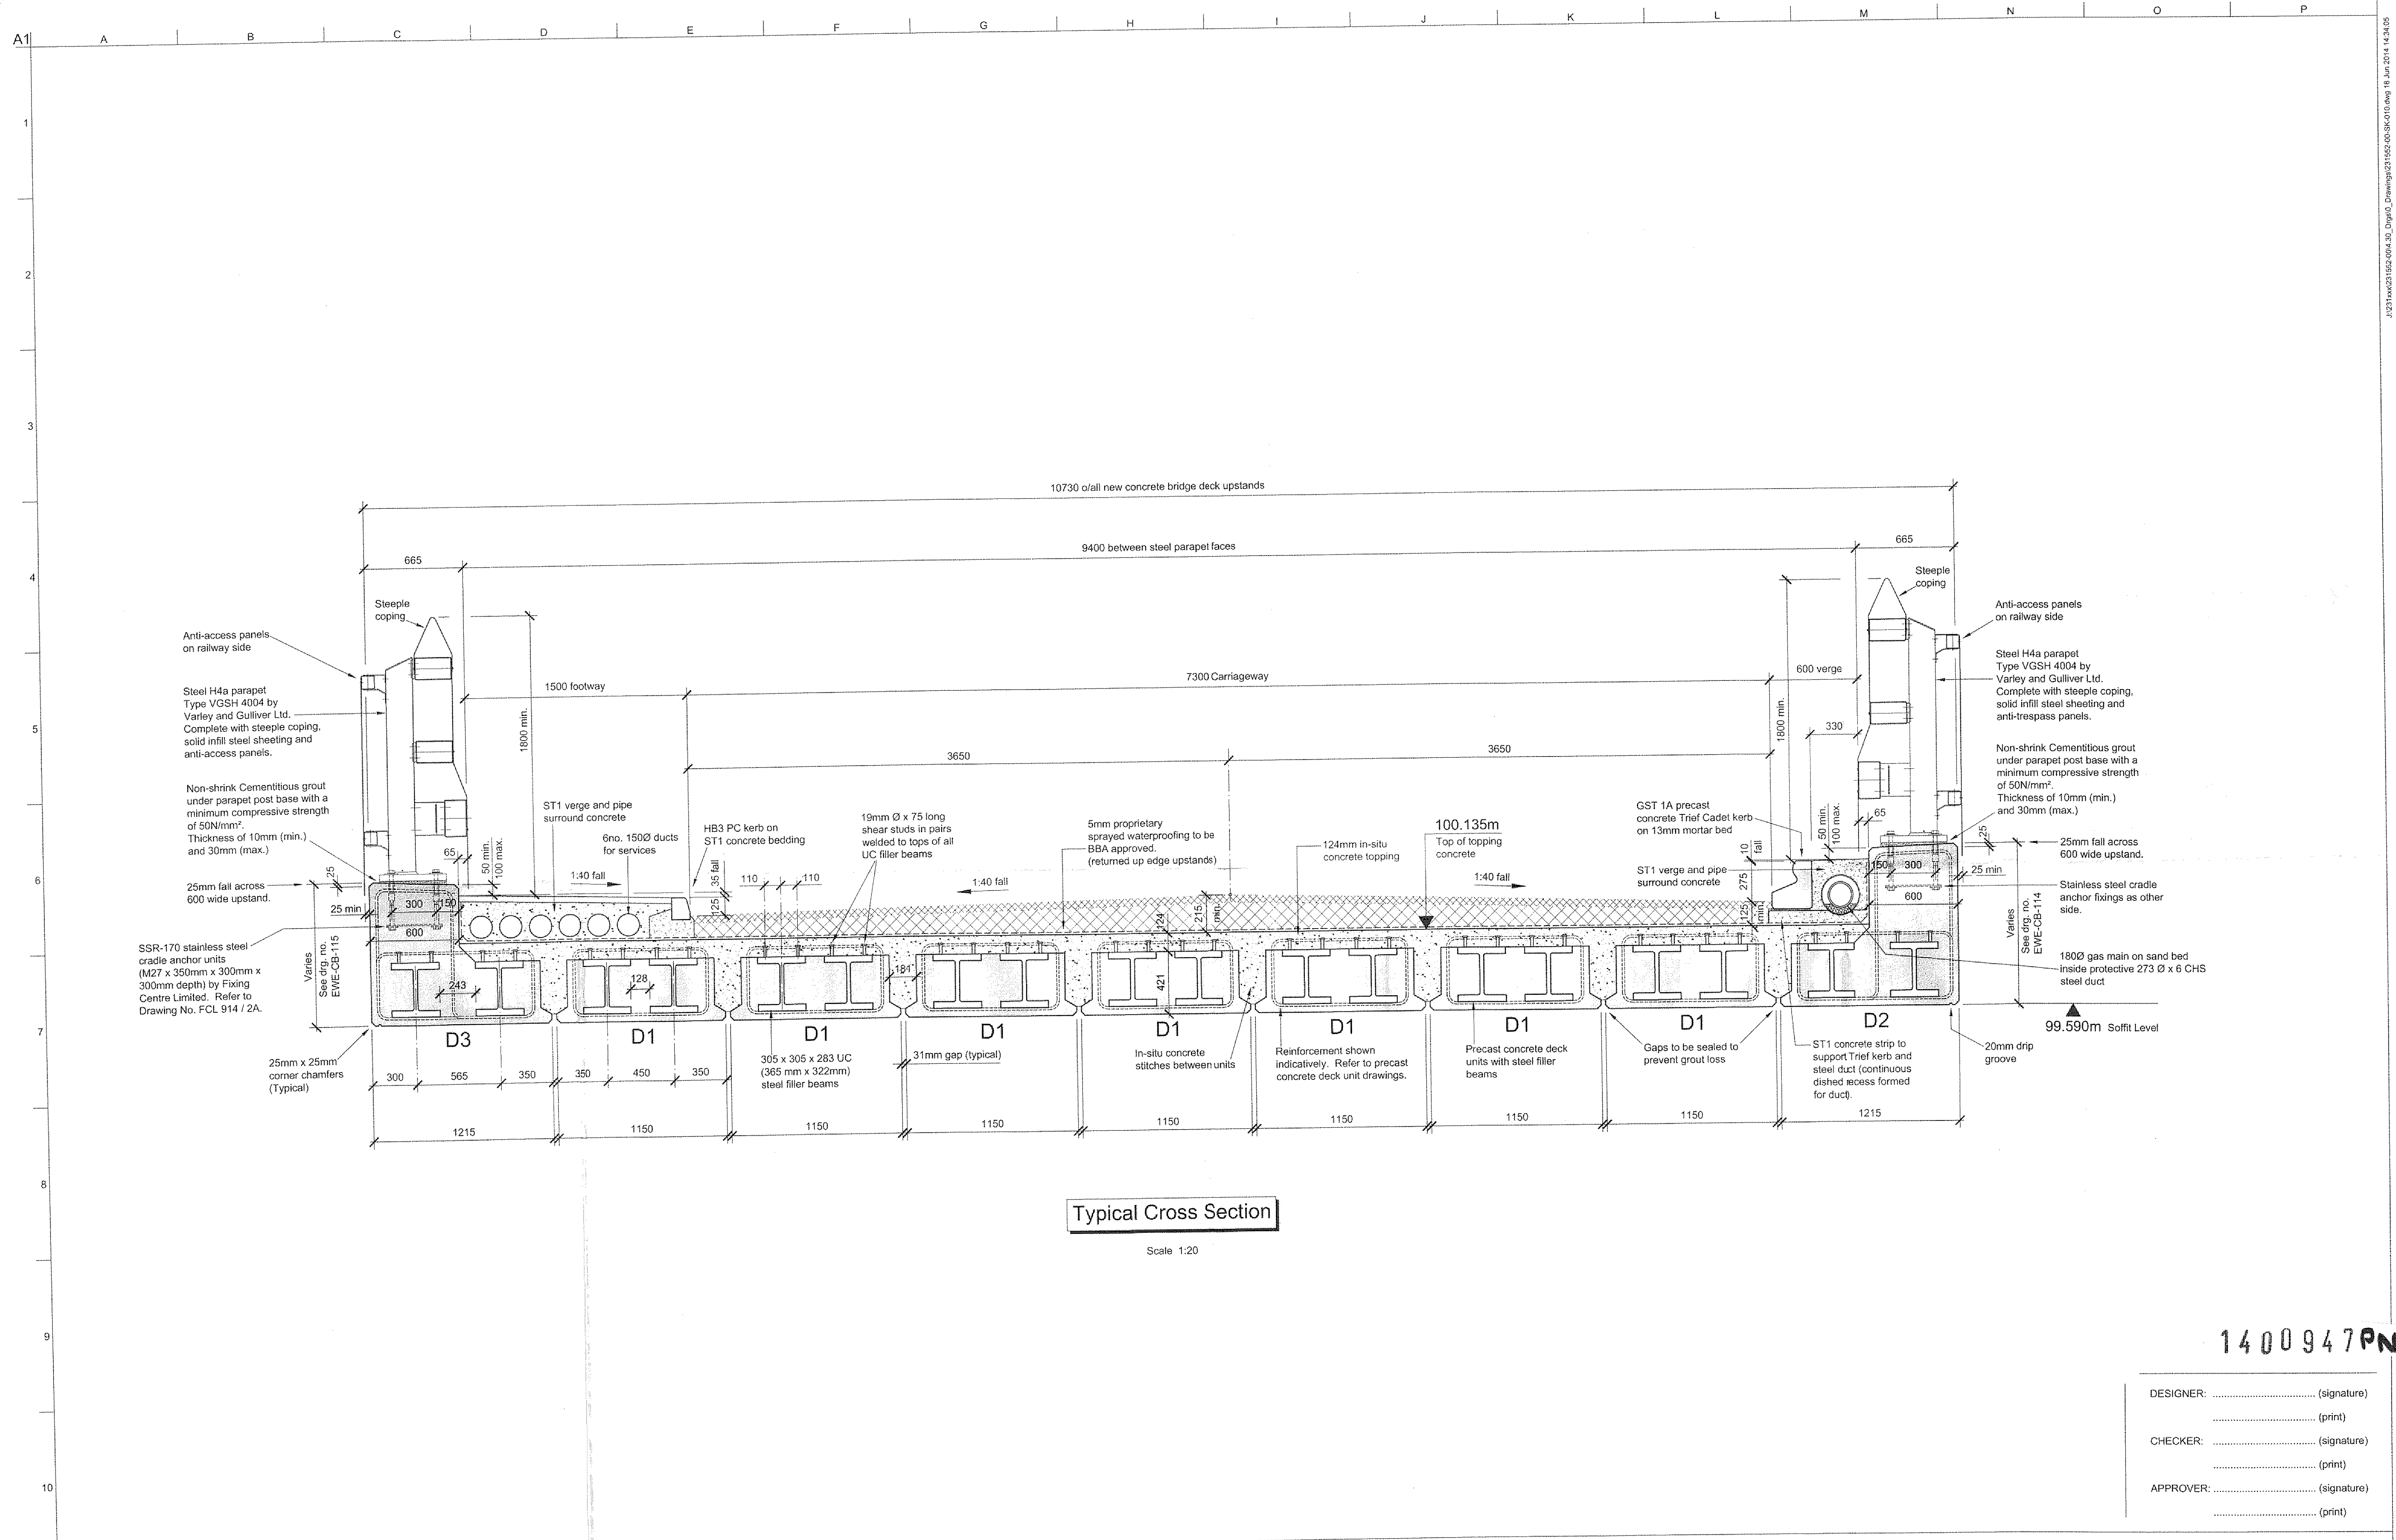

Typical Cross Section

Scale 1:20

NOTES

Issue	Date	By	Chkd	Appd
-------	------	----	------	------

-	17/06/14	ACC	CT	SCB
Issued for Planning Approval.				
Issue	Date	By	Chkd	Appd

ARUP

63 St Thomas Street
Bristol BS1 6JZ
Tel +44(0)117 976 5432 Fax +44(0)117 976 5433
www.arup.com

Client
Balfour Beatty
Rail

NetworkRail

Job Title
Ewenny Overbridge
Deck Replacement
VOG 16m 71.5ch

Typical Cross Section

DESIGNER: (signature)
..... (print)
CHECKER: (signature)
..... (print)
APPROVER: (signature)
..... (print)

Scale at A1 1:20	
Discipline	Bridge Design
Job No	Drawing Status
231552-00	Planning
Drawing No	Issue
231552-00-SK-010	-

14 00 94 7 PNO