



THE VALE OF
GLAMORGAN COUNCIL
TOWN AND COUNTRY PLANNING ACT 1990
APPROVED
SUBJECT TO COMPLIANCE WITH CONDITIONS (IF ANY)

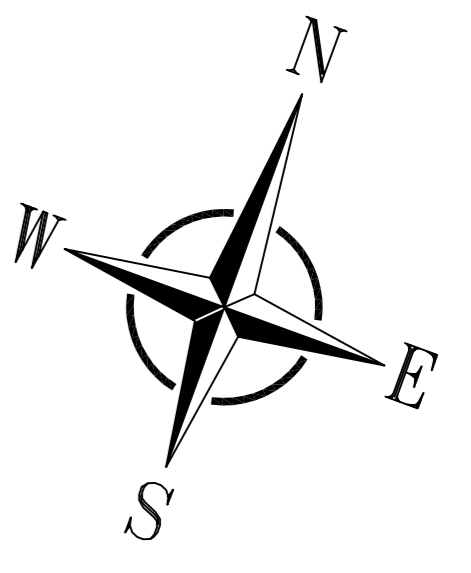


SURVEYED BY:
56 POTTERS' FIELD
CF44 8HX
TEL: 01685 872572
DRAWING NUMBER: 127802

- NOTES**
1. This drawing is copyright.
 2. All dimensions are to be checked prior to construction of any structure. Any discrepancy to be reported to the Engineer immediately.
 3. Do not scale this drawing, work to figured dimensions only.

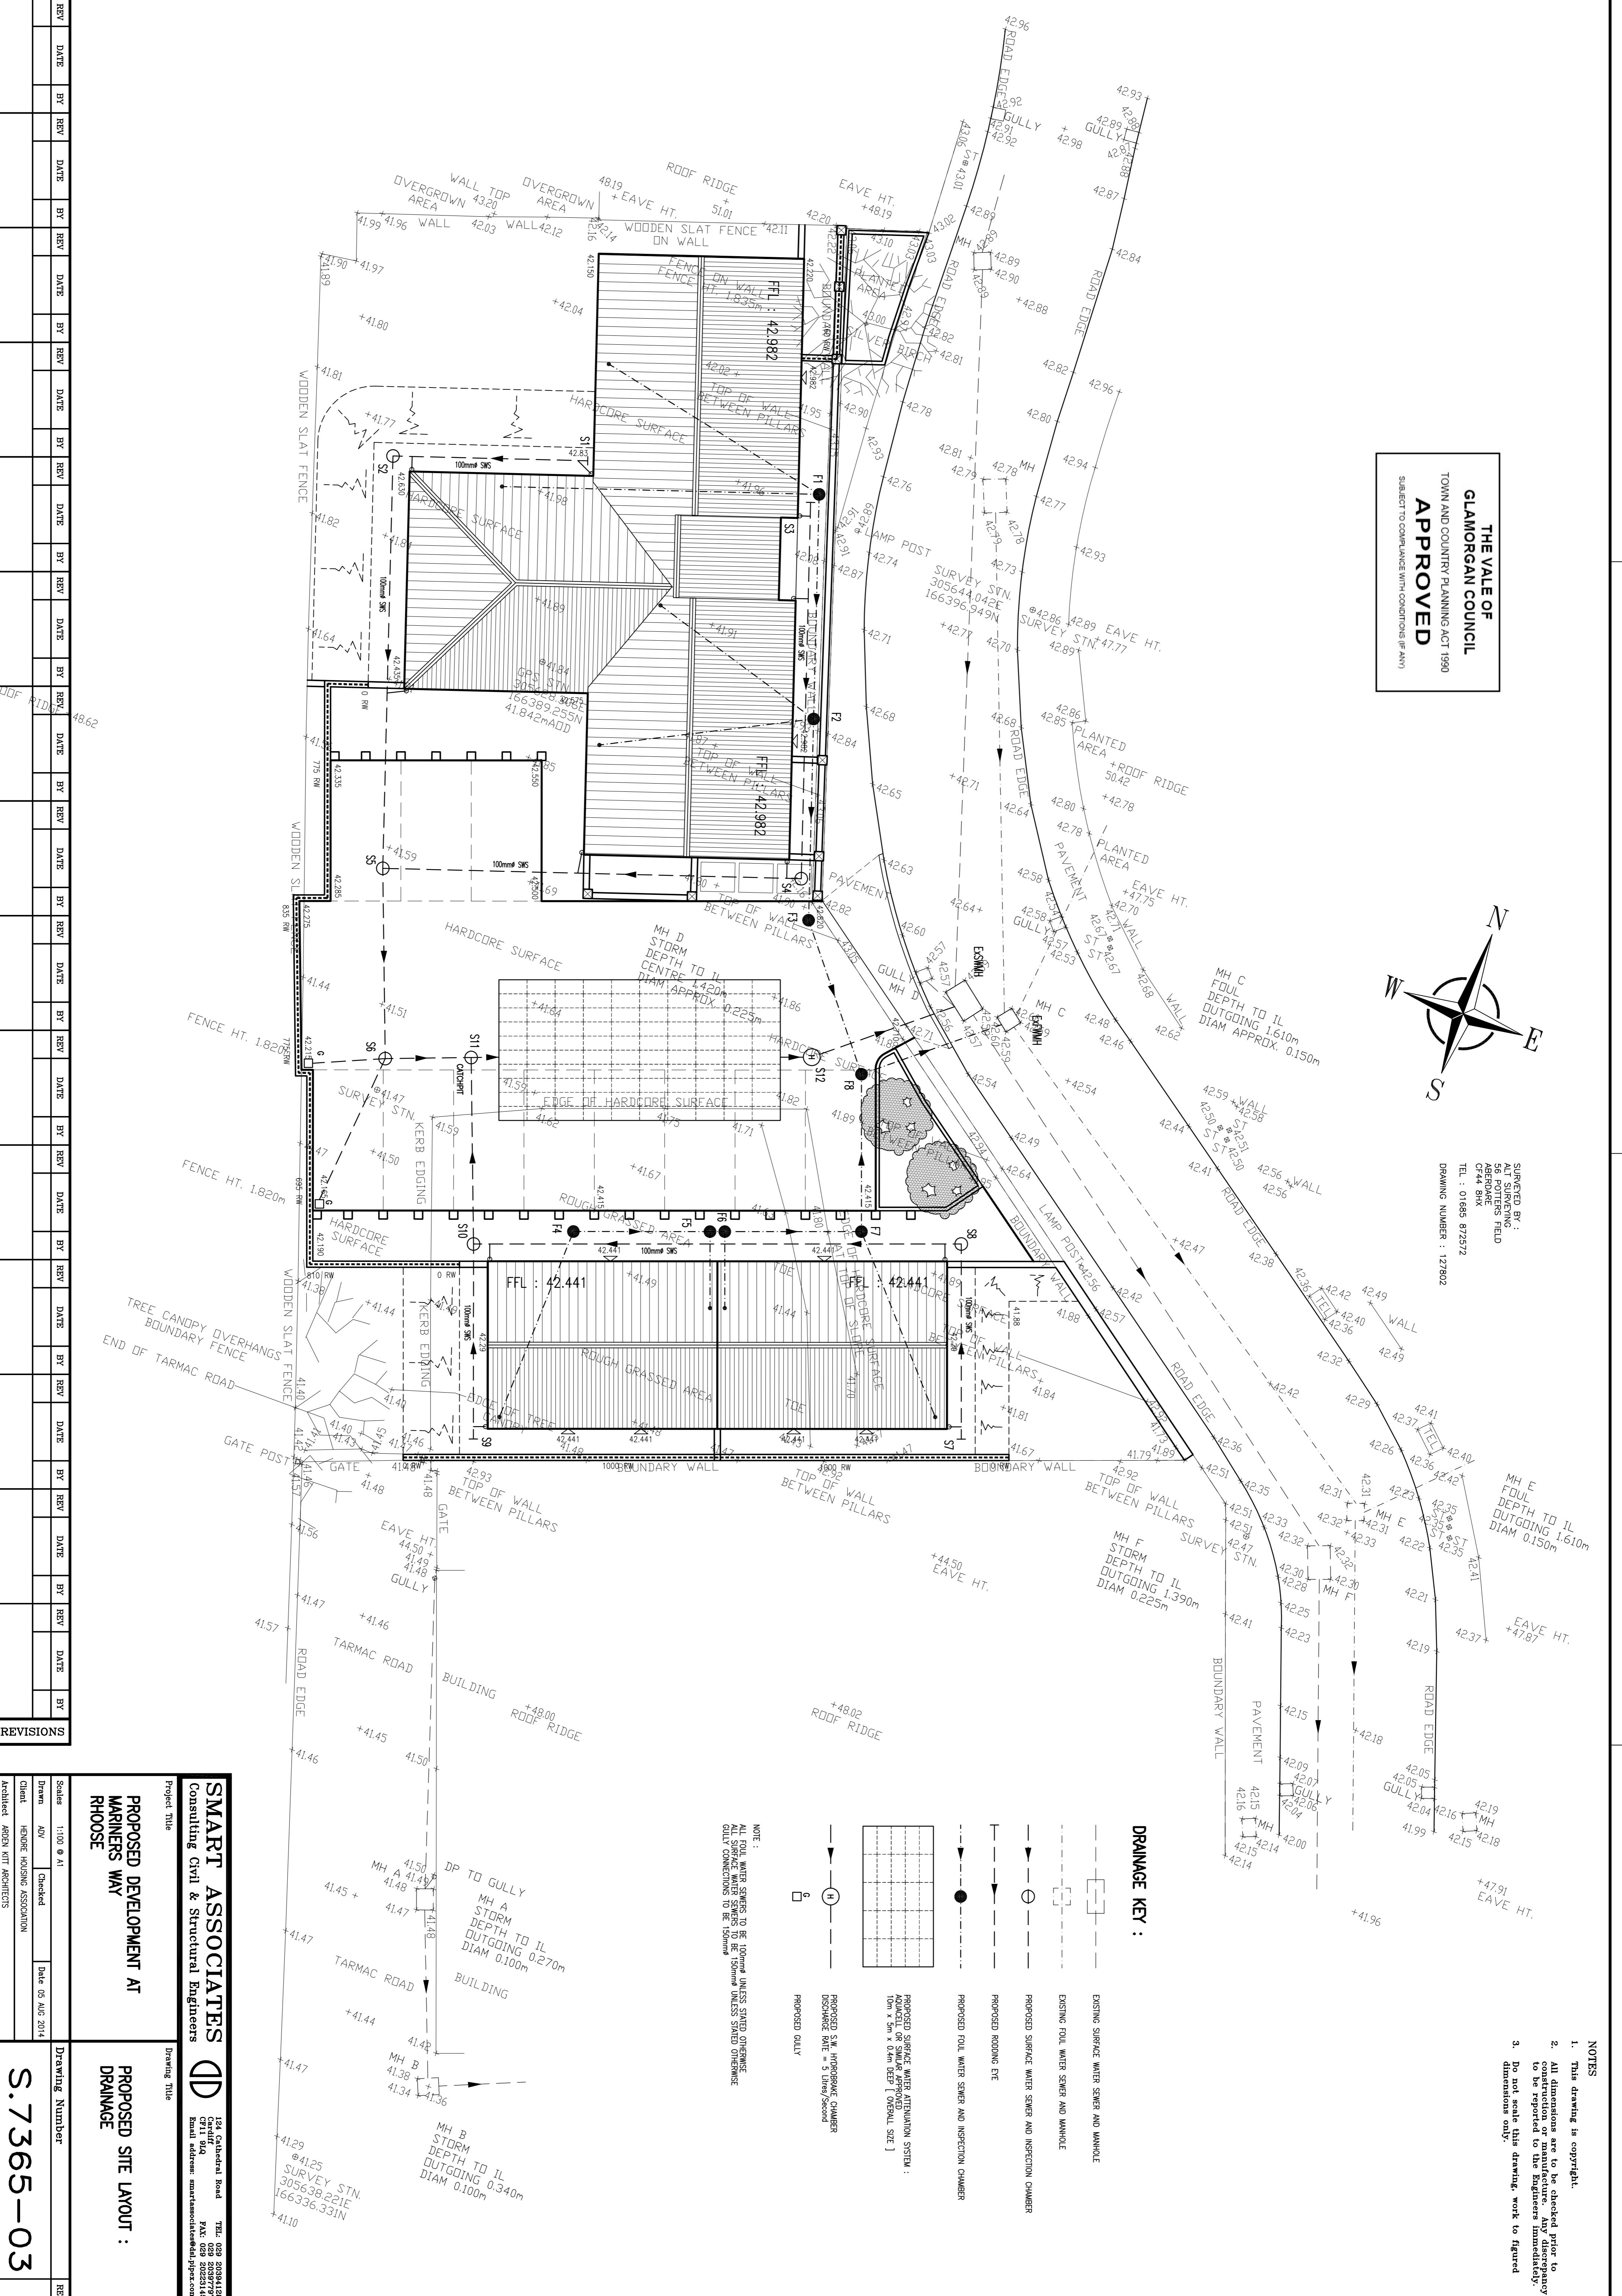

DRAINAGE KEY :

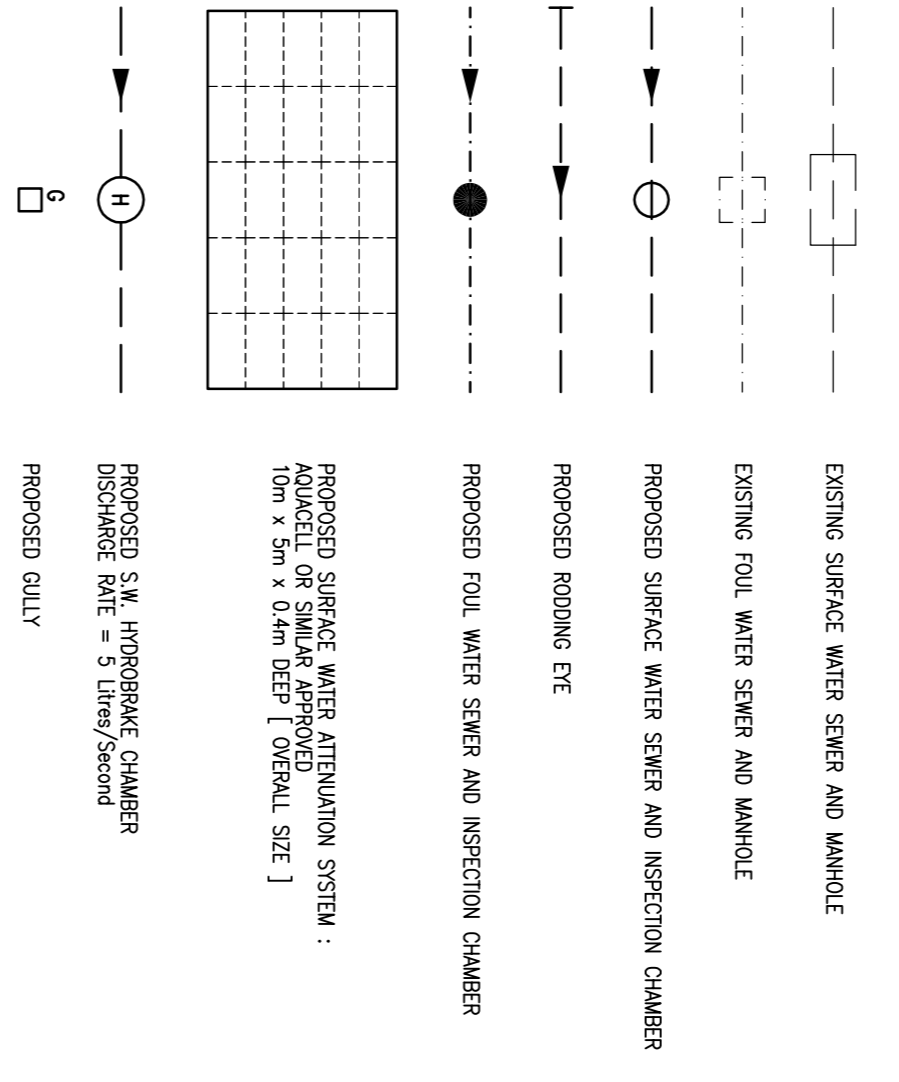

NOTE :
ALL Foul WATER SEWERS TO BE 100mm UNLESS STATED OTHERWISE
ALL SURFACE WATER SEWERS TO BE 150mm UNLESS STATED OTHERWISE

REV	DATE	BY	REV	DATE	BY	REV	DATE	BY	REV	DATE	BY	REV	DATE	BY	REV	DATE	BY	REV	DATE	BY	

REVISIONS

SMART ASSOCIATES
Consulting Civil & Structural Engineers

**PROPOSED DEVELOPMENT AT
MARINERS WAY
RHOOSE**

**PROPOSED SITE LAYOUT :
DRAINAGE**

Project Title: **PROPOSED DEVELOPMENT AT MARINERS WAY RHOOSE**

Drawing Number: **S.7365-03**

TEL: 029 20384128
FAX: 029 20387797

Scale: 1:100 @ A1
Drawn: AY
Checked: [Signature]
Date: 05 AUG 2014

Client: HENRIE HOUSING ASSOCIATION
Architect: ABERN KITT ARCHITECTS