


SIDE ELEVATION facing west

(scale 1 to 50 at A1)

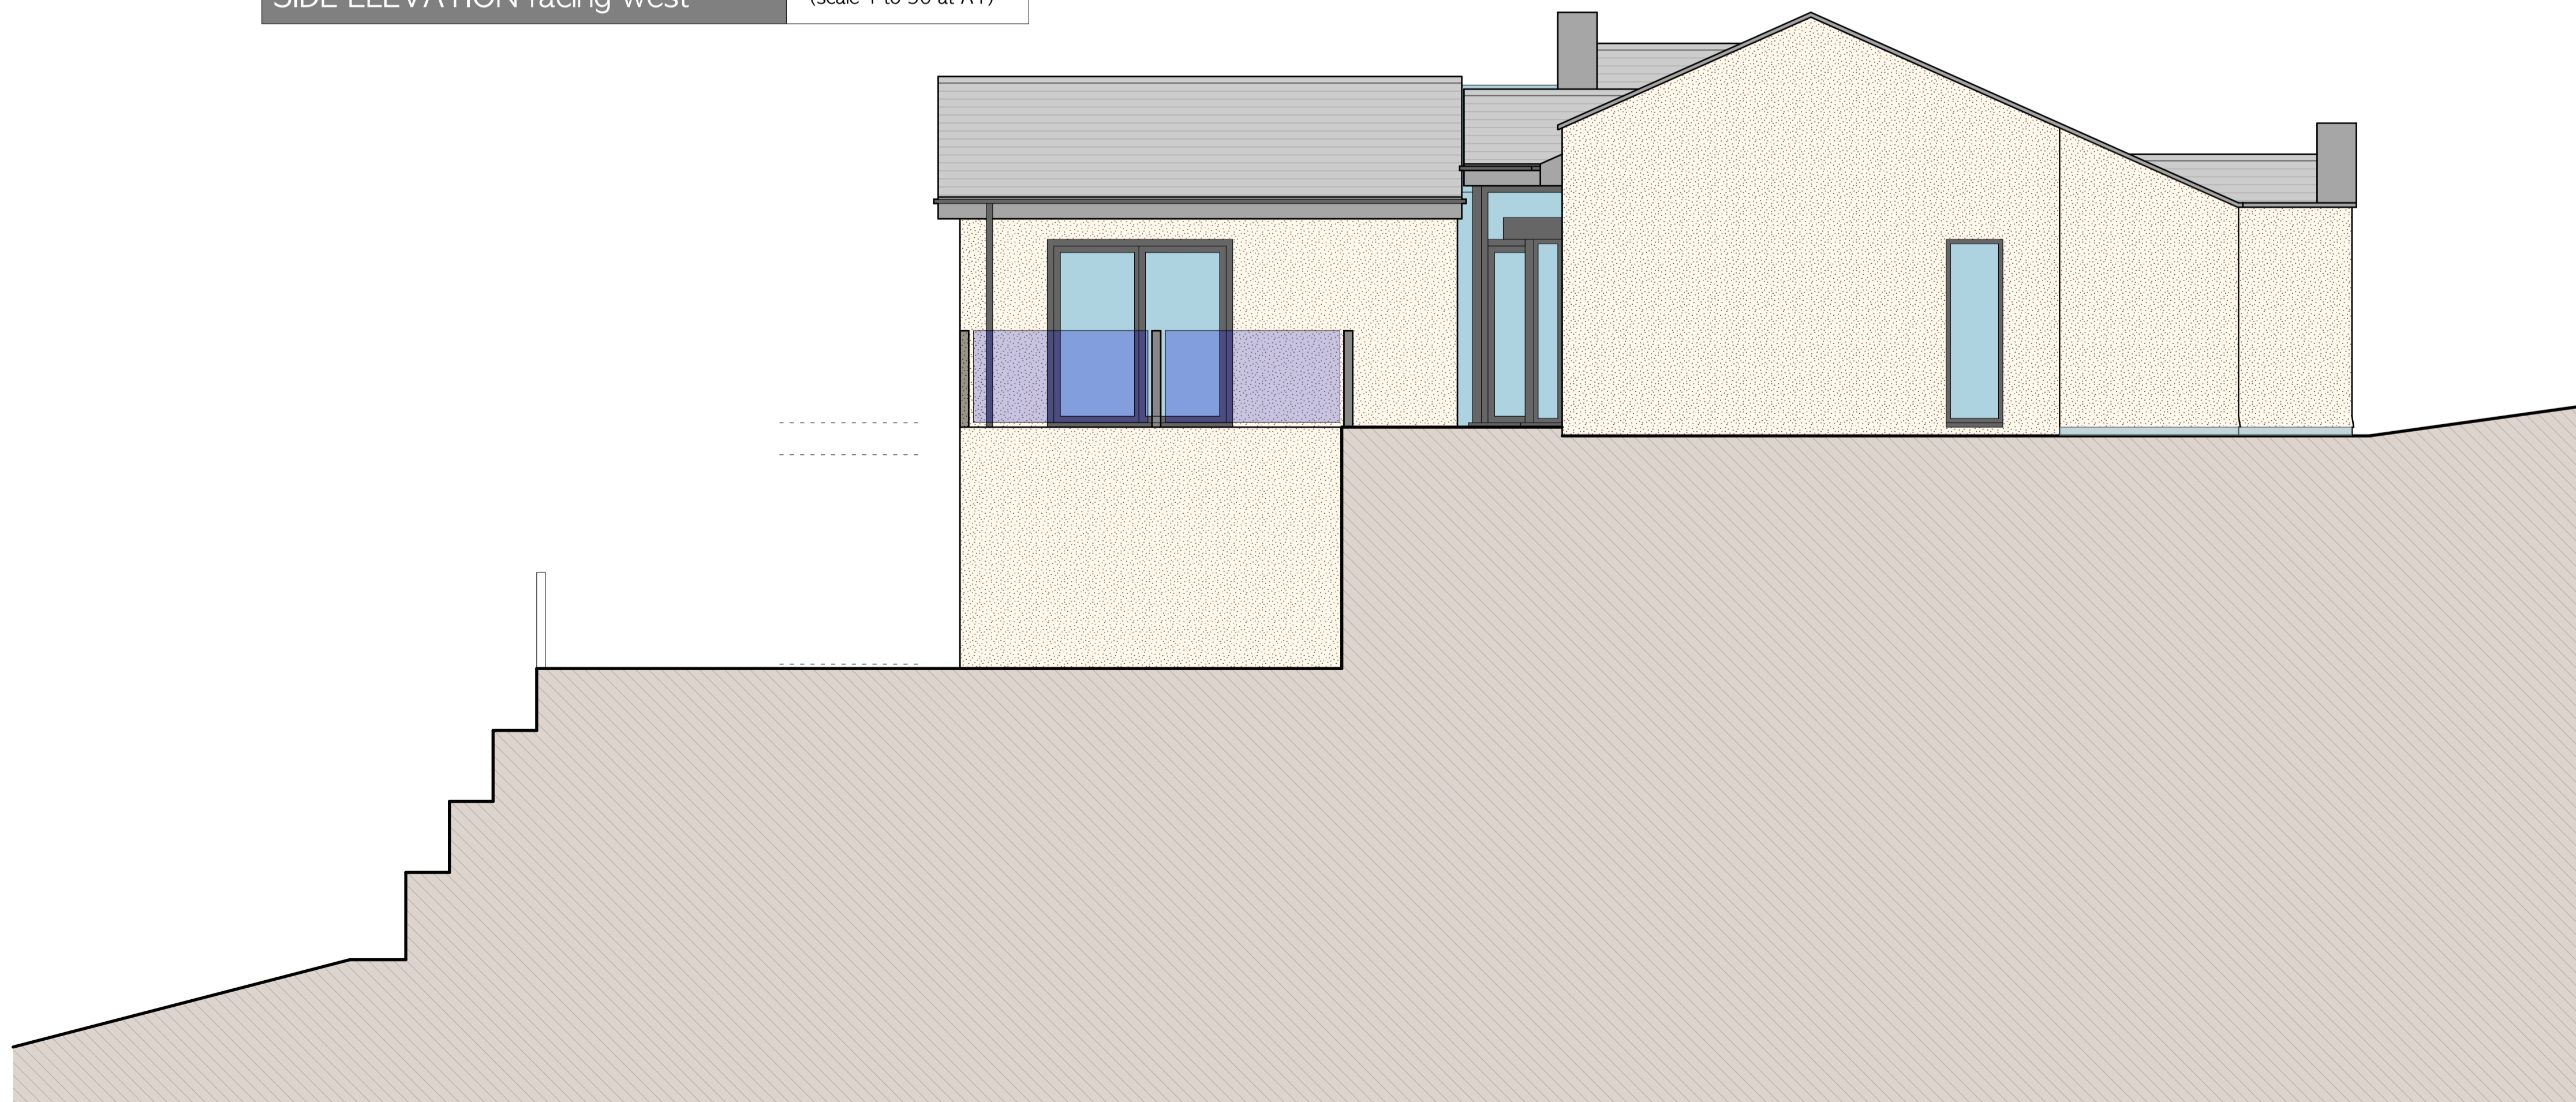

SIDE ELEVATION facing east

(scale 1 to 50 at A1)

Do not scale, use figured dimensions only. Dimensions to be checked on site and any discrepancies reported to the Architect immediately. This drawing is copyright.

Revision Date Comments

Rev A - 29 July 2014 - Various design changes

Reuben Evans ARCHITECT <small>RSc BAArch</small>		
<small>telephone</small> 01446 791154 <small>mobile</small> 07890 185584 <small>email</small> re@reubenevans.co.uk		
Project	Proposed two storey dwelling at Little Pen Onn, Llanarfan, Barry, CF62 3AG	
Client	Dr Philip Akin and Charlotte Eckhardt	
Drawing	Proposed SIDE ELEVATIONS	
Date	Scale	Drawing No.
July 2014	1 to 50 at A1	132 - 113 REV A

PLANNING ISSUE