



THE VALE OF GLAMORGAN COUNCIL  
**SUPERSEDED**

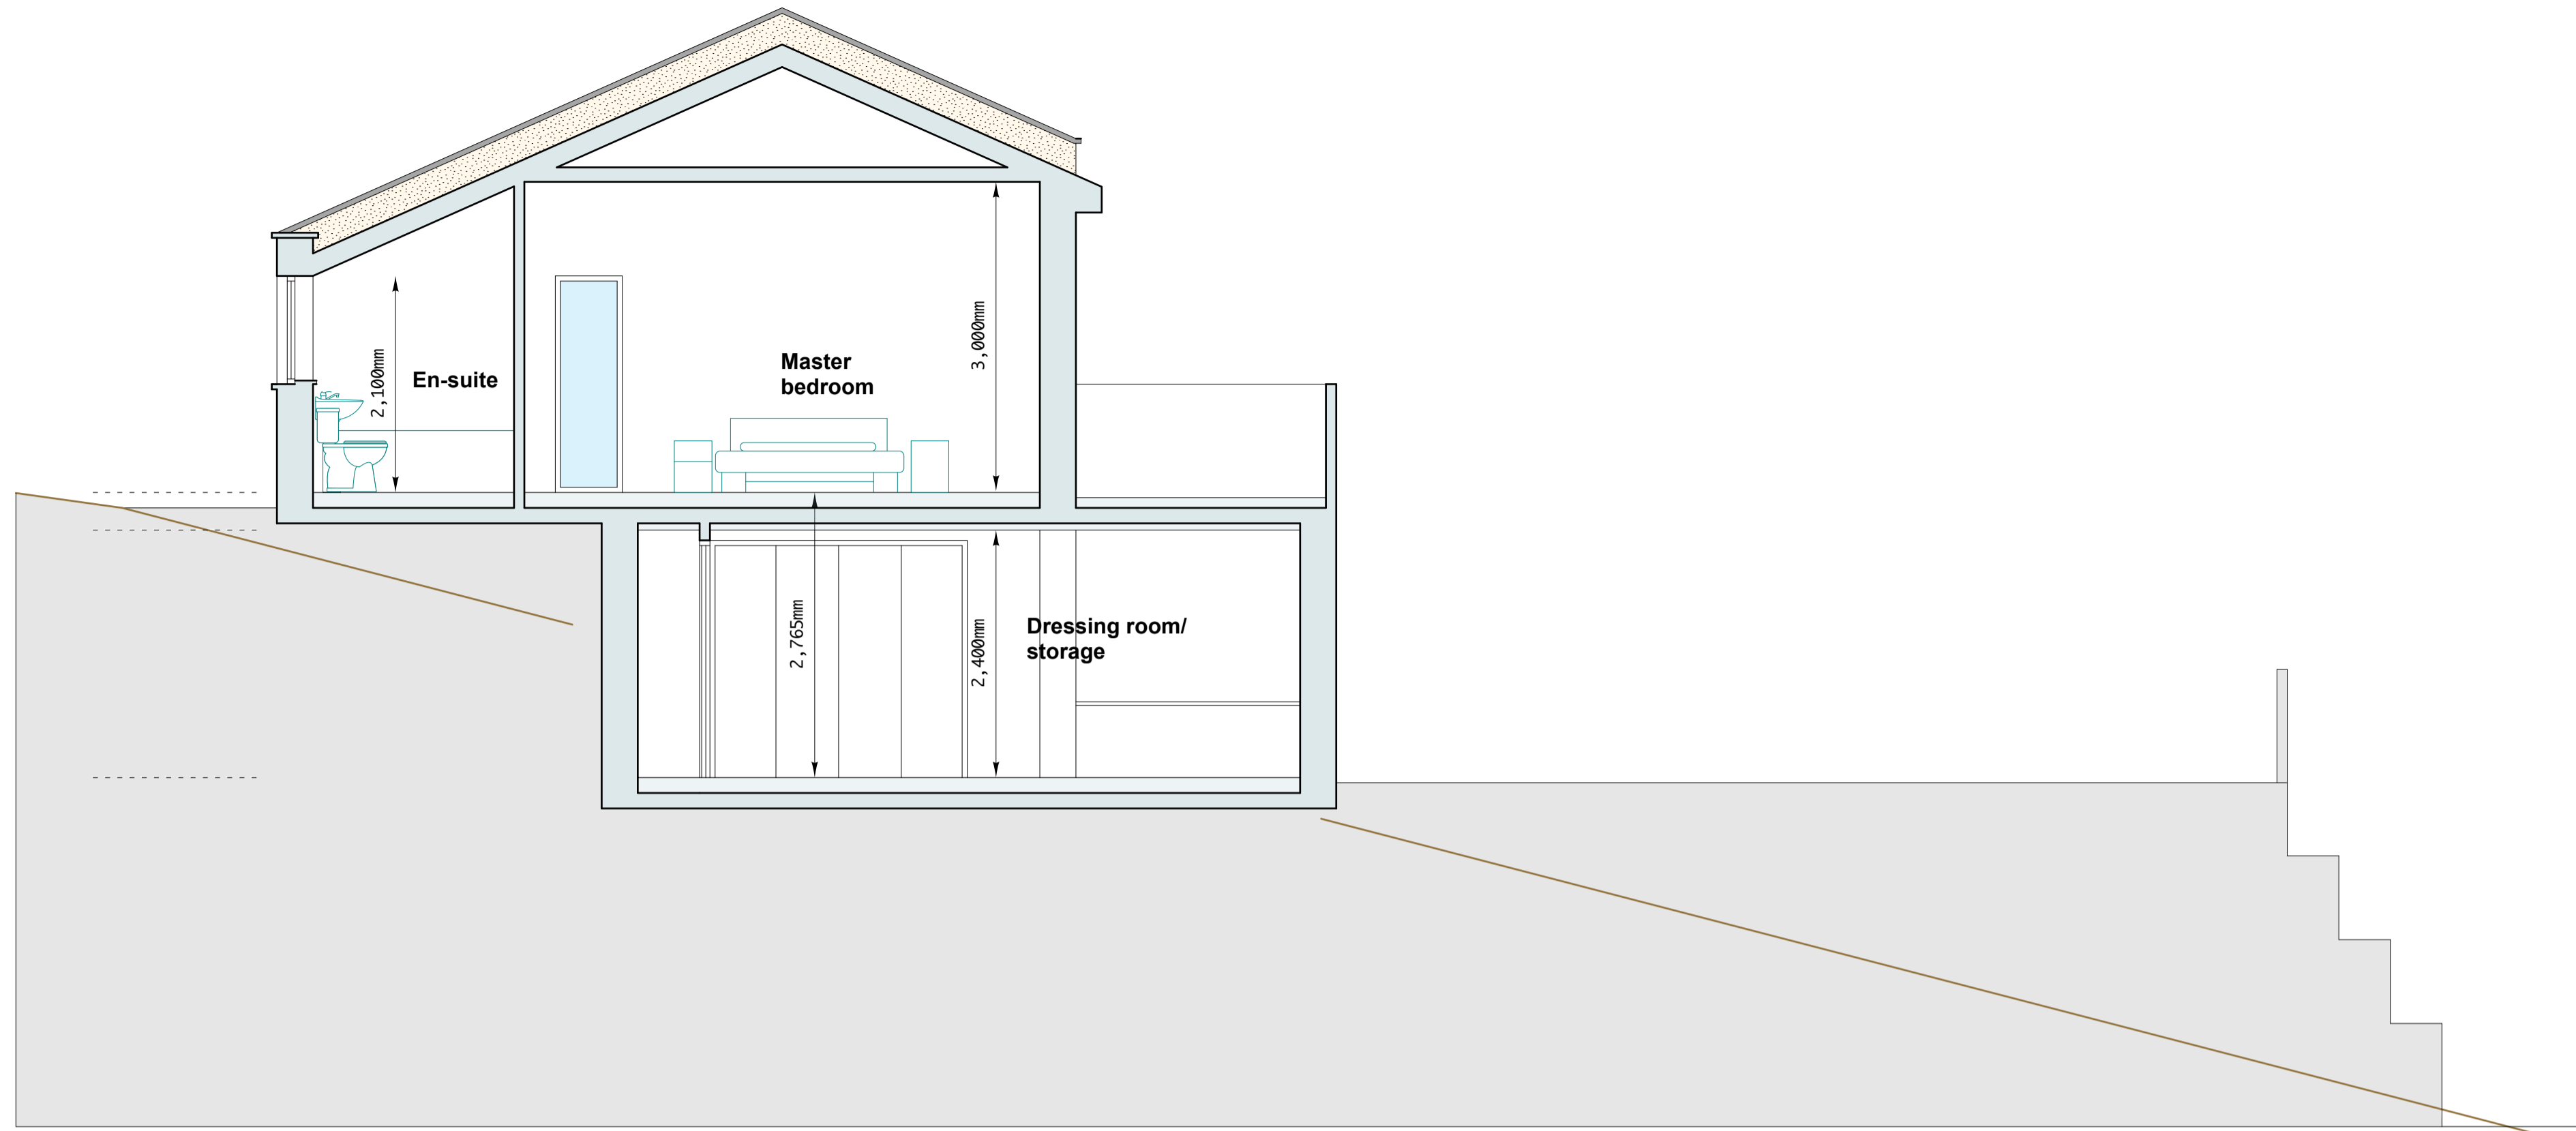

SECTION - AA

(scale 1 to 50 at A1)

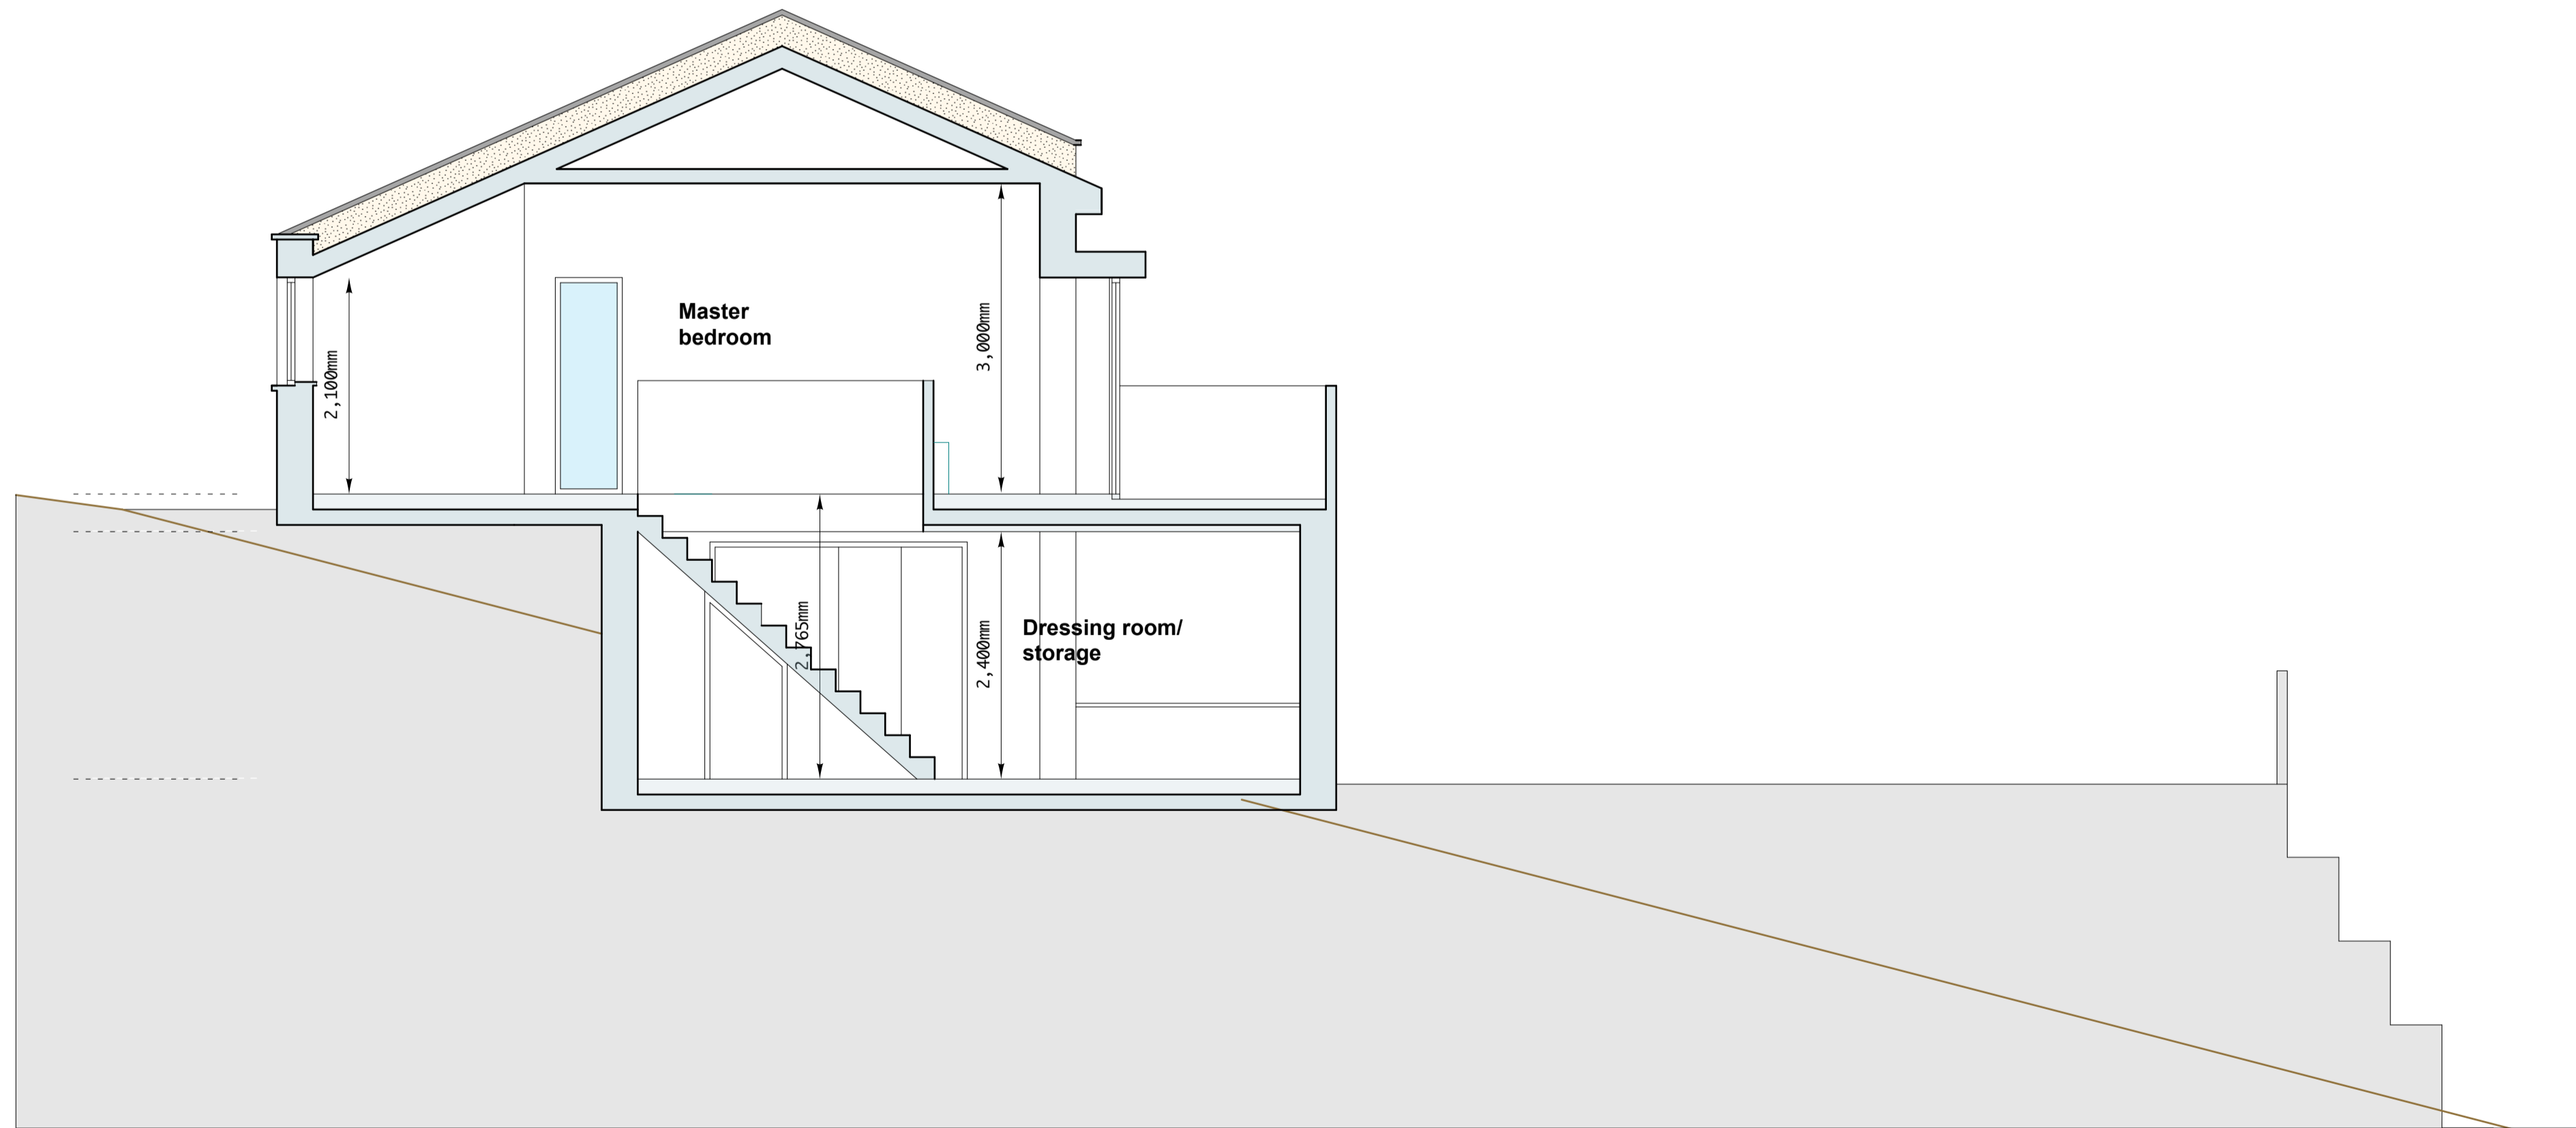

SECTION - BB

(scale 1 to 50 at A1)

Do not scale, use figured dimensions only.  
 Dimensions to be checked on site and any  
 discrepancies reported to the Architect immediately.  
 This drawing is copyright.

Revision Date Comments

Rev A - 29 July 2014 - Various design changes

<b>Reuben Evans</b> <b>ARCHITECT</b>		BSc BA Arch telephone 01446 791154 mobile 07890 185884 email re@reubenevans.co.uk
Project	Proposed two storey dwelling at Little Pen Onn, Llanctaran, Barry, CF62 3AG	
Client	Dr Philip Akin and Charlotte Eckhardt	
Drawing	Proposed SECTIONS - AA and BB	
Date	Scale	Drawing No.
July 2014	1 to 50 at A1	132 - 114 REV A

**PLANNING ISSUE**