


THE VALE OF  
GLAMORGAN COUNCIL  
TOWN AND COUNTRY PLANNING ACT 1990  
**APPROVED**  
SUBJECT TO COMPLIANCE WITH CONDITIONS (IF ANY)

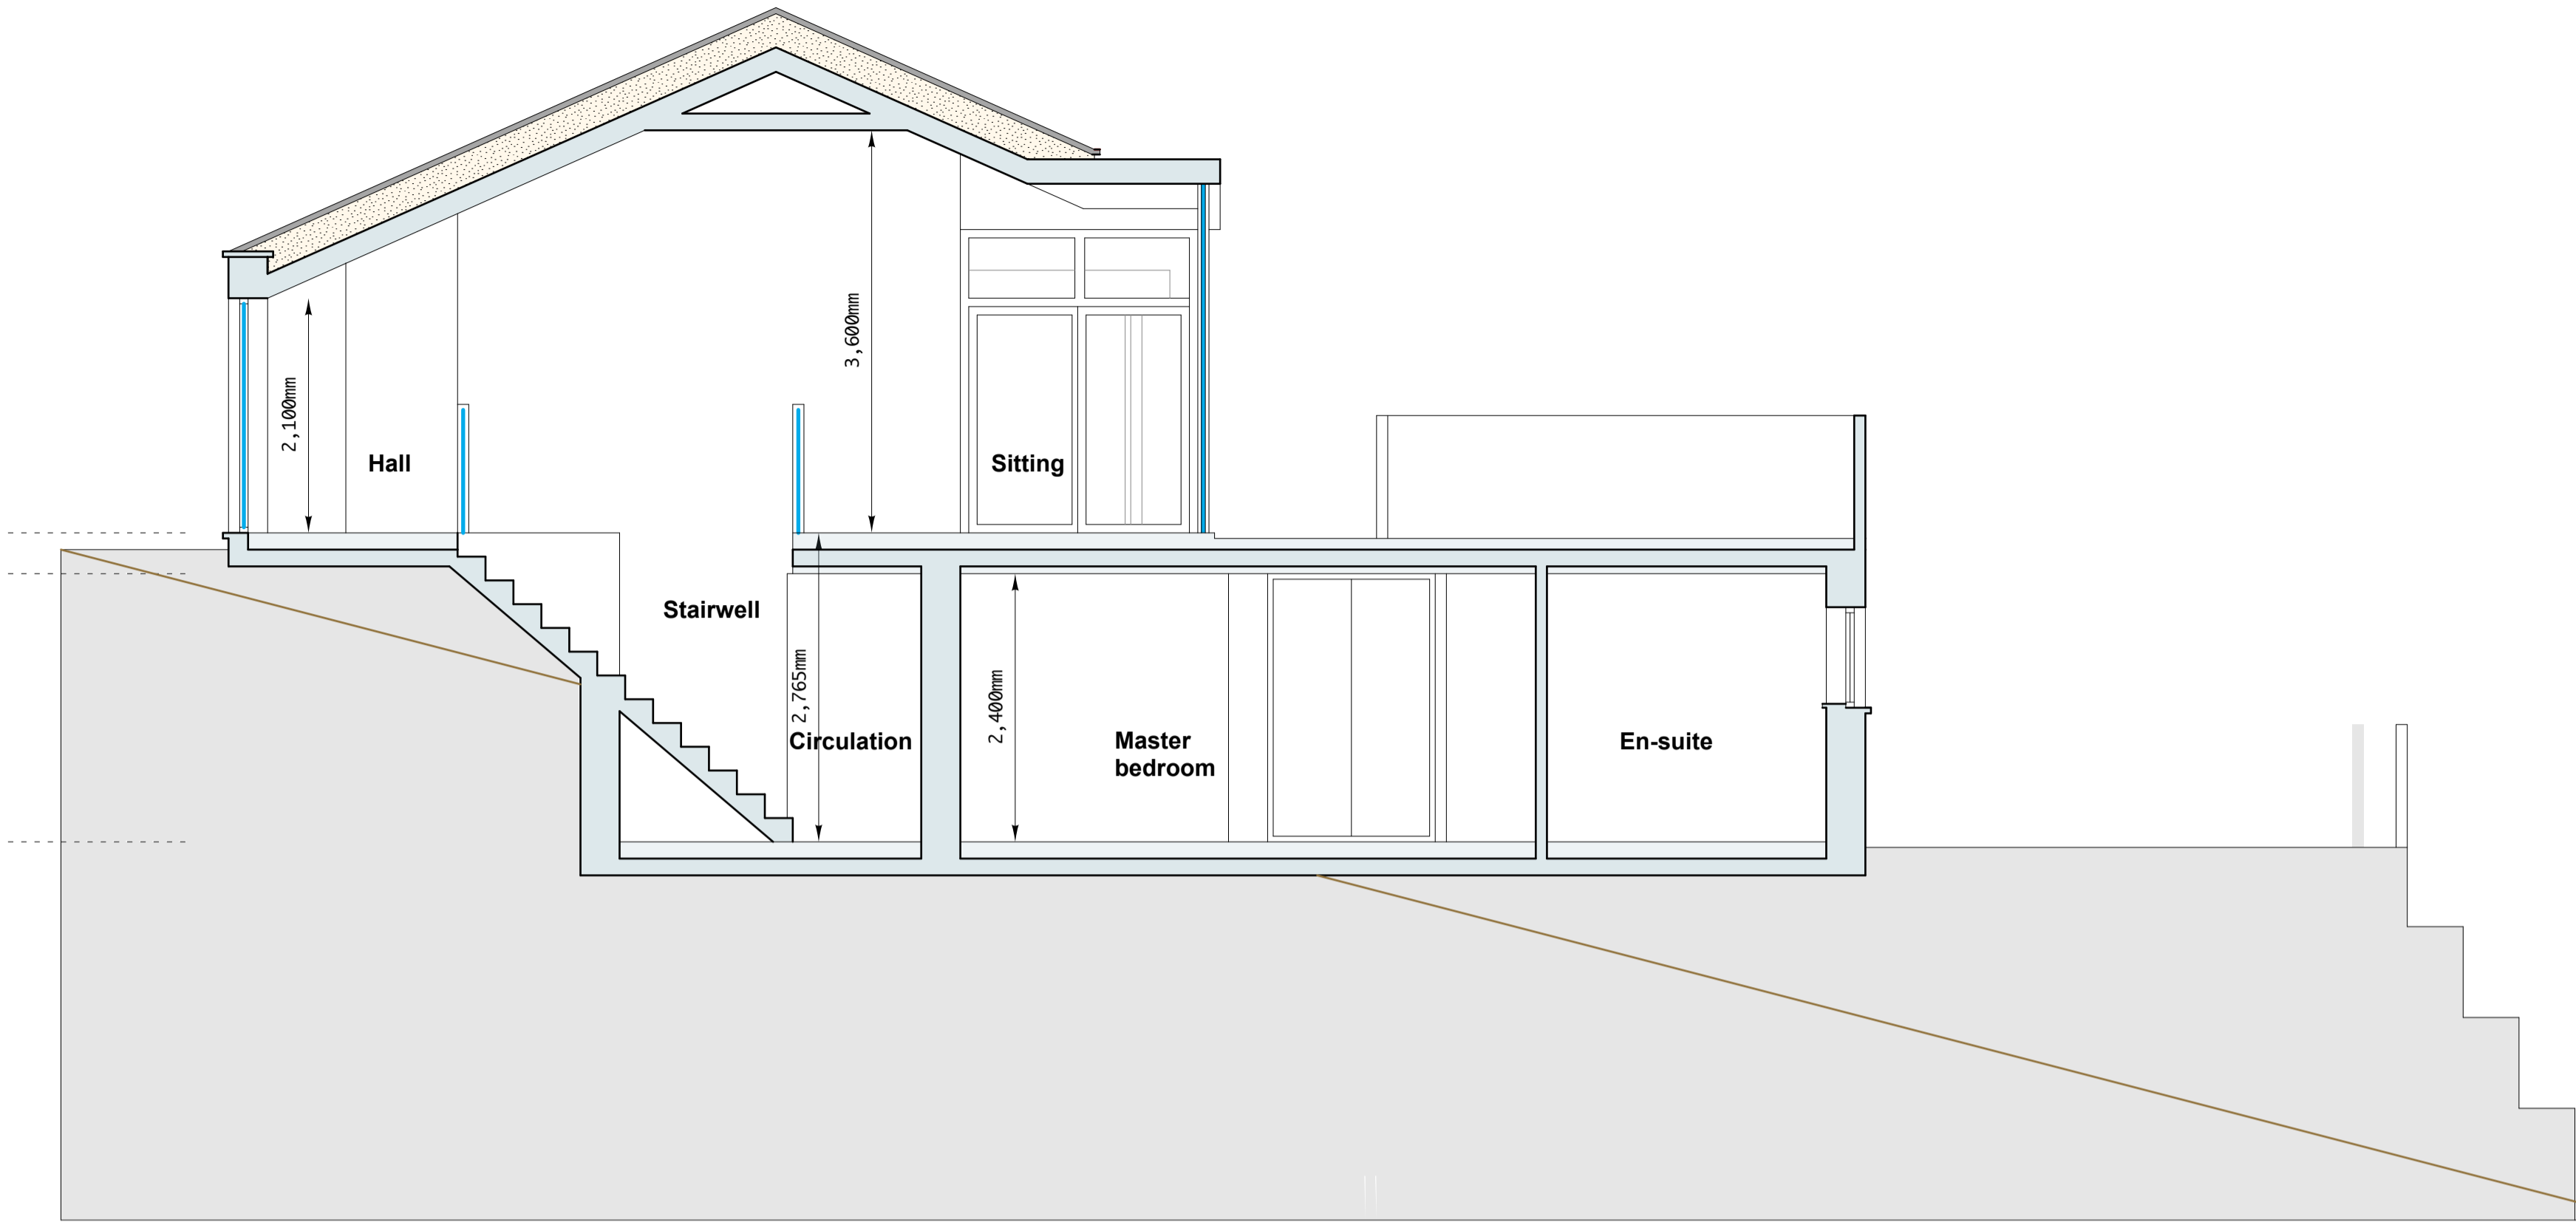

SECTION - EE

(scale 1 to 50 at A1)



SECTION - FF

(scale 1 to 50 at A1)

Do not scale, use figured dimensions only.  
Dimensions to be checked on site and any  
discrepancies reported to the Architect immediately.  
This drawing is copyright.

Revision Date Comments

Rev A - 29 July 2014 - Various design changes

<b>Reuben Evans</b>	
<b>ARCHITECT</b>	
BSc BArch	
telephone	01446 311154
mobile	07990 185884
email	reuben@reubenevans.co.uk
Project	Proposed two storey dwelling at Little Pen Onn, Llancarfan, Barry, CF62 3AG
Client	Dr Philip Akin and Charlotte Eckhardt
Drawing	Proposed SECTIONS - EE and FF
Date	July 2014
Scale	1 to 50 at A1
Drawings No.	132 - 116 REV A

**PLANNING ISSUE**