




**THE VALE OF  
GLAMORGAN COUNCIL**  
TOWN AND COUNTRY PLANNING ACT 1990  
**APPROVED**  
SUBJECT TO COMPLIANCE WITH CONDITIONS (IF ANY)

SCALE  
0 2 4 6 8 10 12 14 16 18 20  
1:200

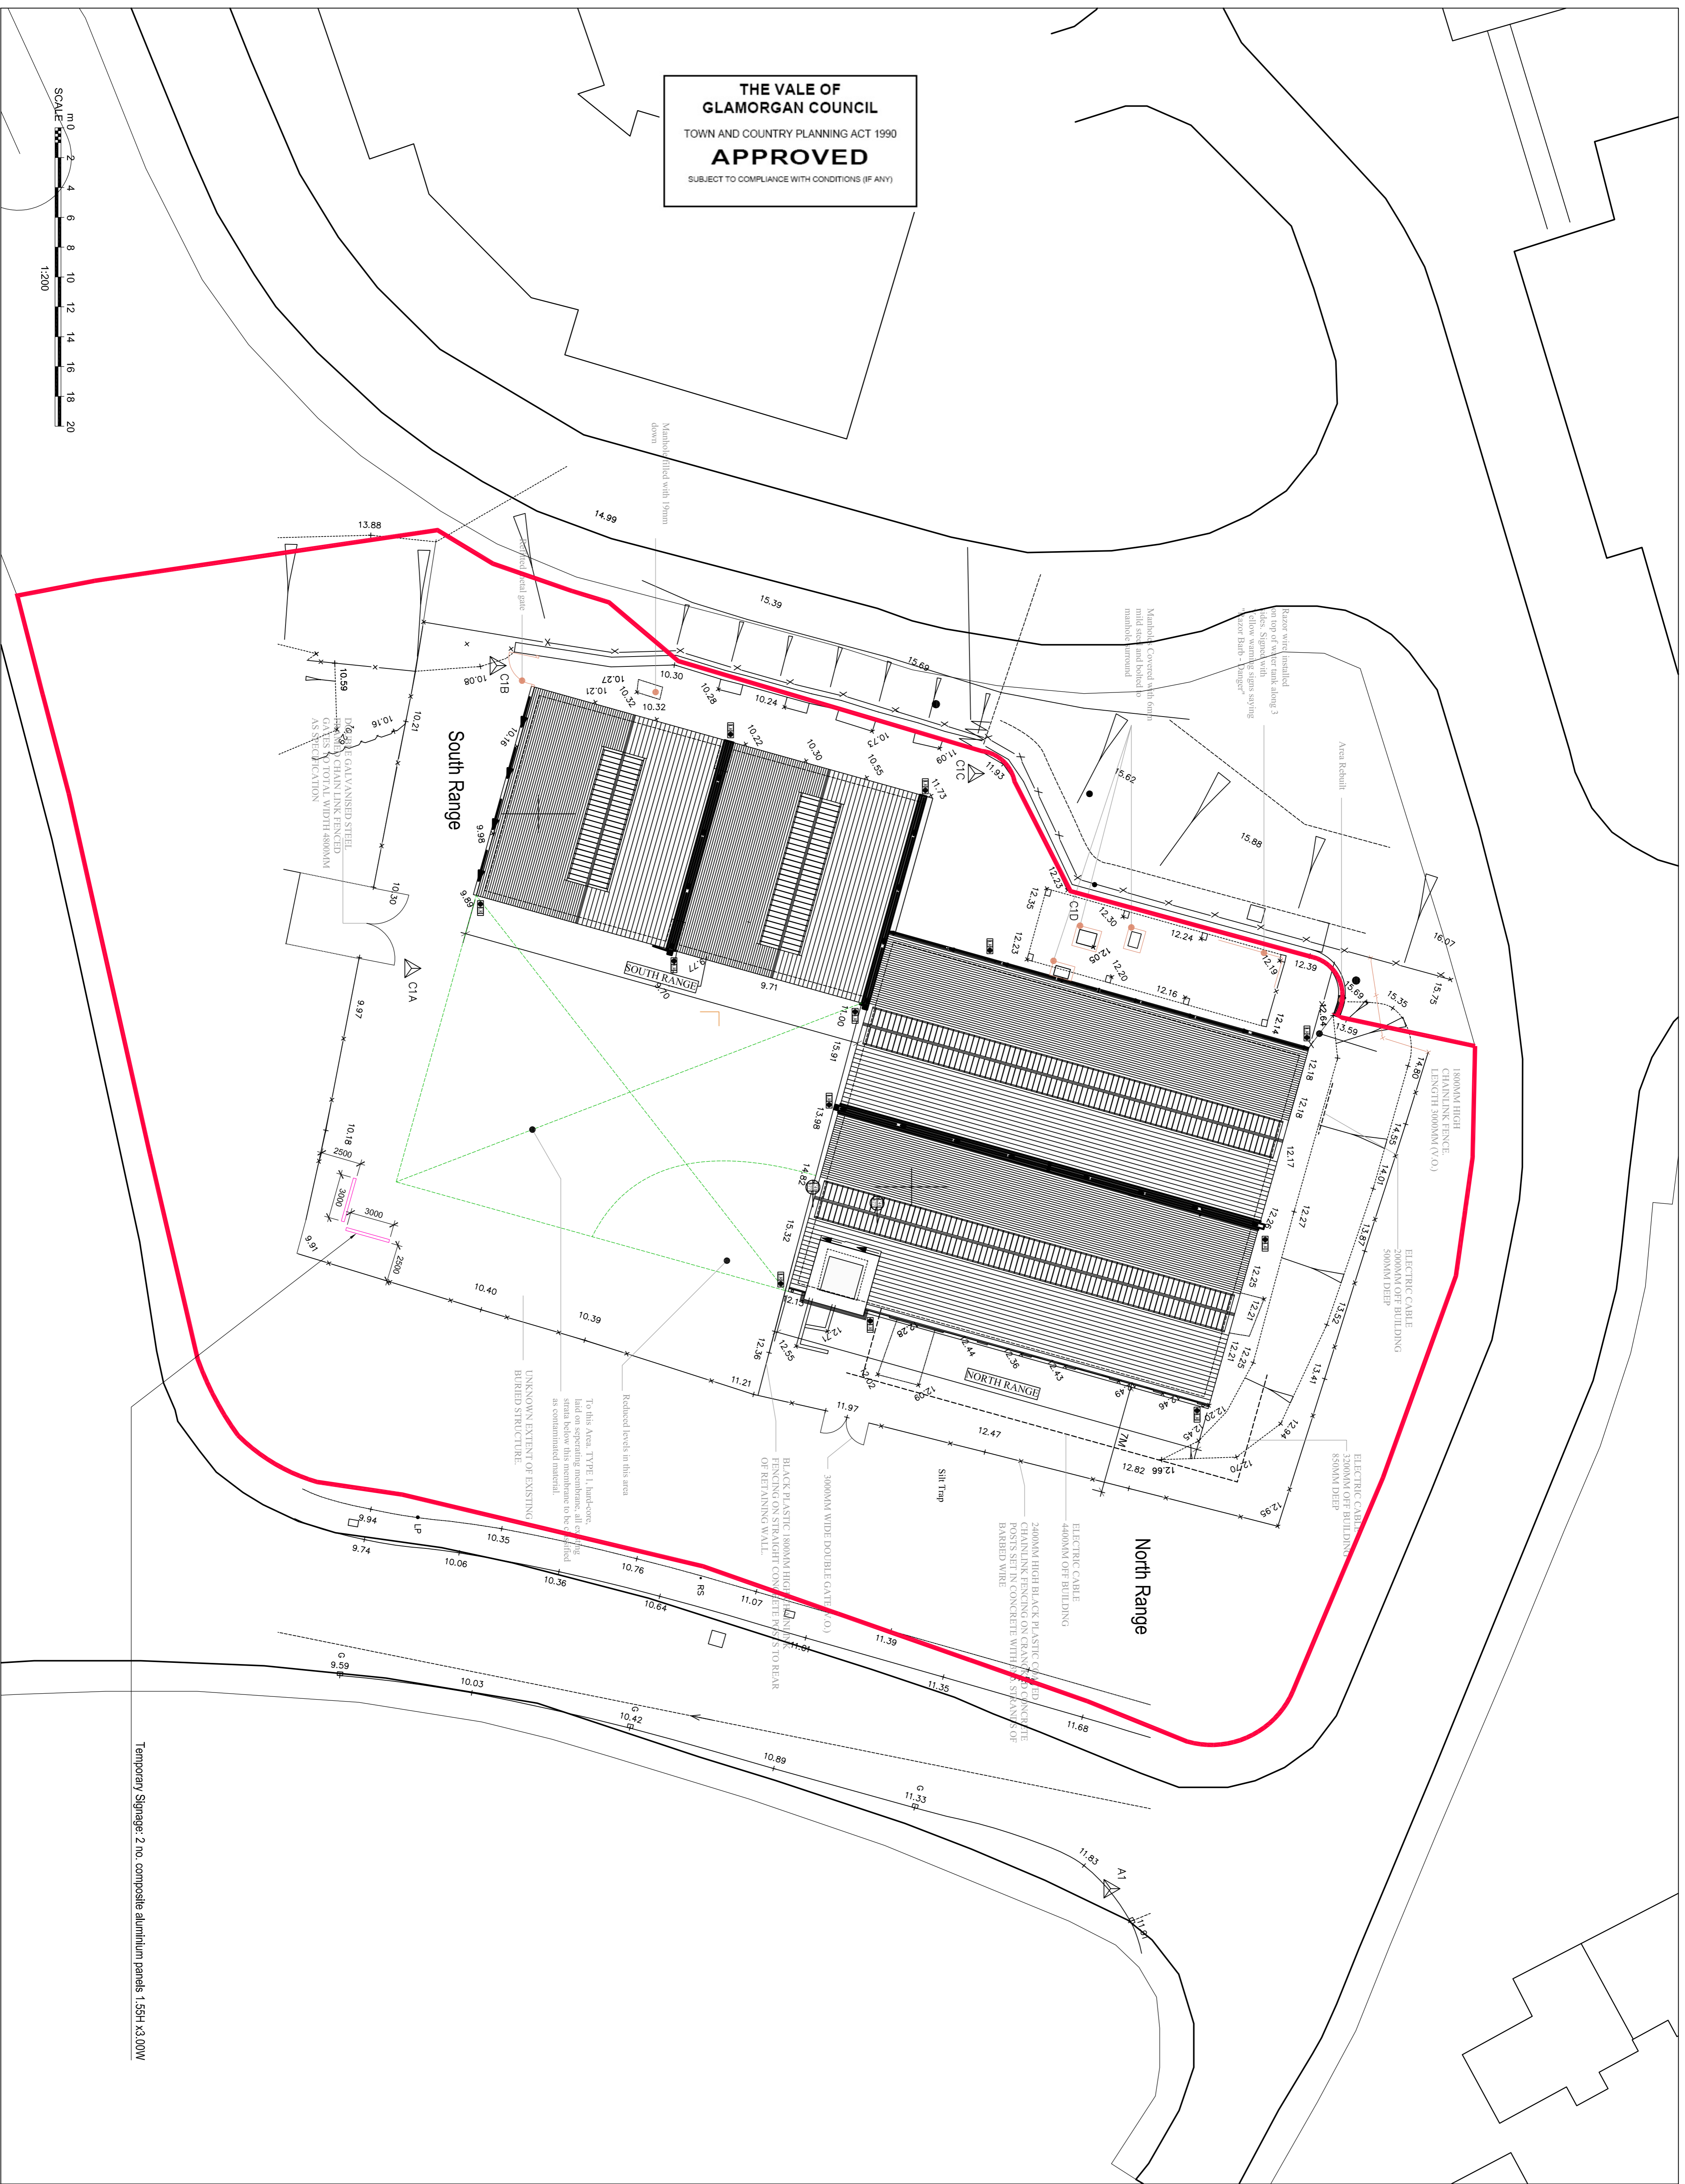

Temporary Signage: 2 no. composite aluminium panels 1.5SH X3.00W

**Note:**  
This drawing is not to be reproduced without permission.  
The drawing shall not be scaled. Dimensions shall in preference unless quoted.  
Site Boundary

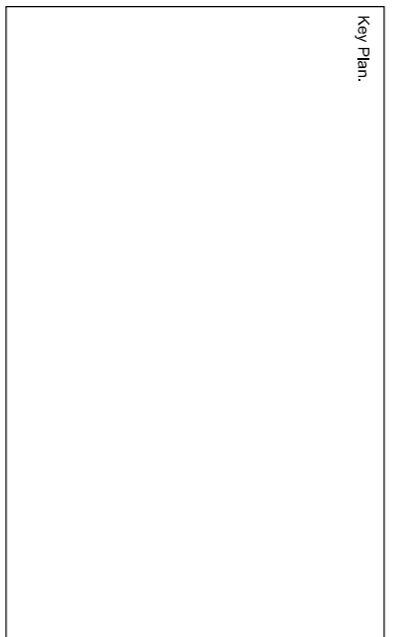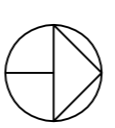

NO.	REVISION	DATE	BY	CHKD
1	ISSUE FOR PERMIT APPLICATION			
2	ISSUE FOR PERMIT			
3	ISSUE FOR PERMIT			

**EWI**™

EllisWilliams  
Architects

151 Rosebery Avenue  
London  
EC1R 4AB  
T: +44 (0)20 7641 7200

**Barry Pumphouse**

Existing Site Plan

NO.	REVISION	DATE	BY	CHKD
1	ISSUE FOR PERMIT APPLICATION			
2	ISSUE FOR PERMIT			
3	ISSUE FOR PERMIT			

1899 AE(0)02 A