

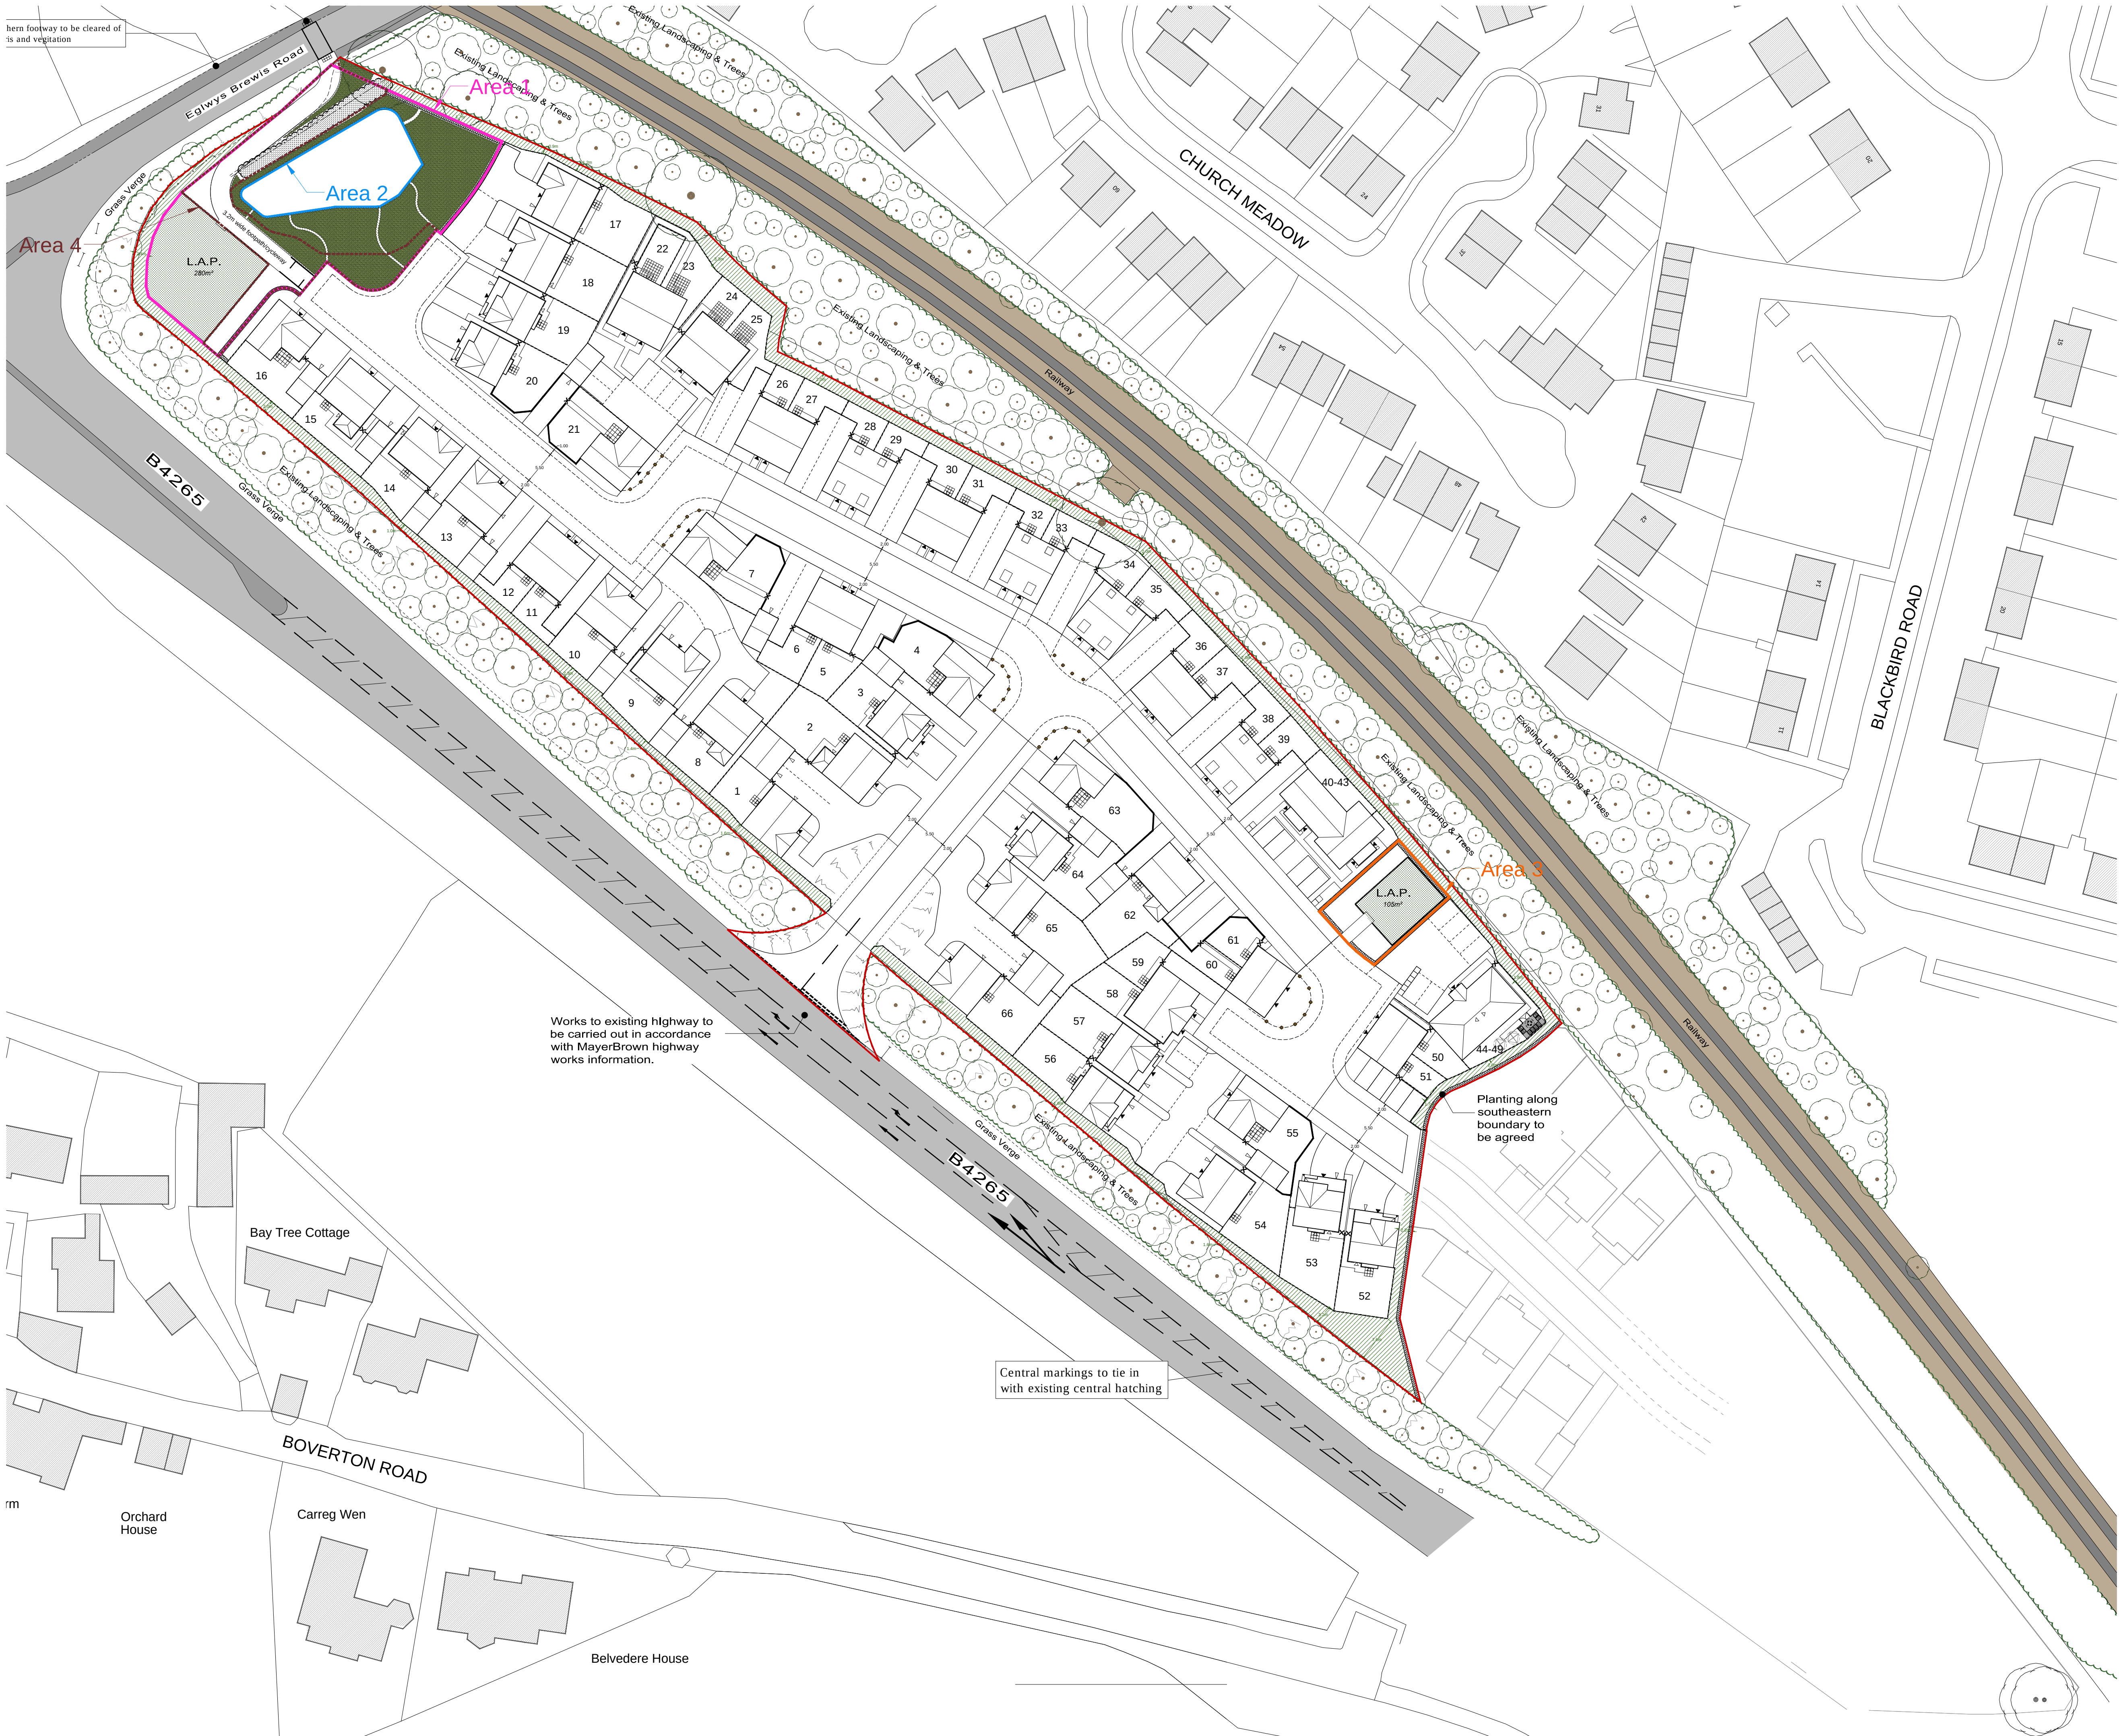


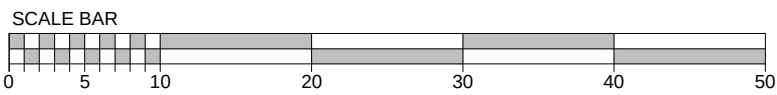

Area 1* = 1,460m² (0.360ac)
Area 2 = 300m² (0.074ac)
Area 3 = 218m² (0.053ac)
Area 4 = 456m² (0.112ac)
Buffer = 1158m² (0.286ac)

* Area 1 includes Area 2 & Area 4

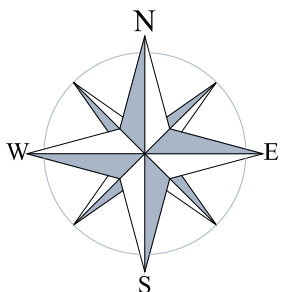

C:	Area 4 revised.	12.12.16
B:	Area 4 added.	12.12.16
A:	Layout updated, open space areas revised and area of buffer added	08.12.16

REV.	DESCRIPTION	DATE
------	-------------	------

CLIENT
Barratt Homes South Wales

JOB TITLE
Land North of B4265, Boverton

DRAWING TITLE
Open Space Areas

SCALE @ A1	DATE	DRAWN BY
1:500	May '16	RW
JOB NO.	DRAWING NO.	REVISION
1363	AREAS-03	C

hammond
ARCHITECTURAL LTD
Melrose Court
Melrose Hall
Cypress Drive
St. Mellons
Cardiff CF3 0EG

t. 029 2077 6900
f. 029 2079 9619
e. info@hammond-ltd.co.uk

www.hammond-ltd.co.uk

© Hammond Architectural Limited 2016
Figured dimensions must be taken in preference to scaled dimensions and any discrepancies are to be referred to Hammond Architectural Ltd. Contractors, subcontractors and suppliers must verify all dimensions on site before commencing any work or making any workshop drawings.