



cleared of

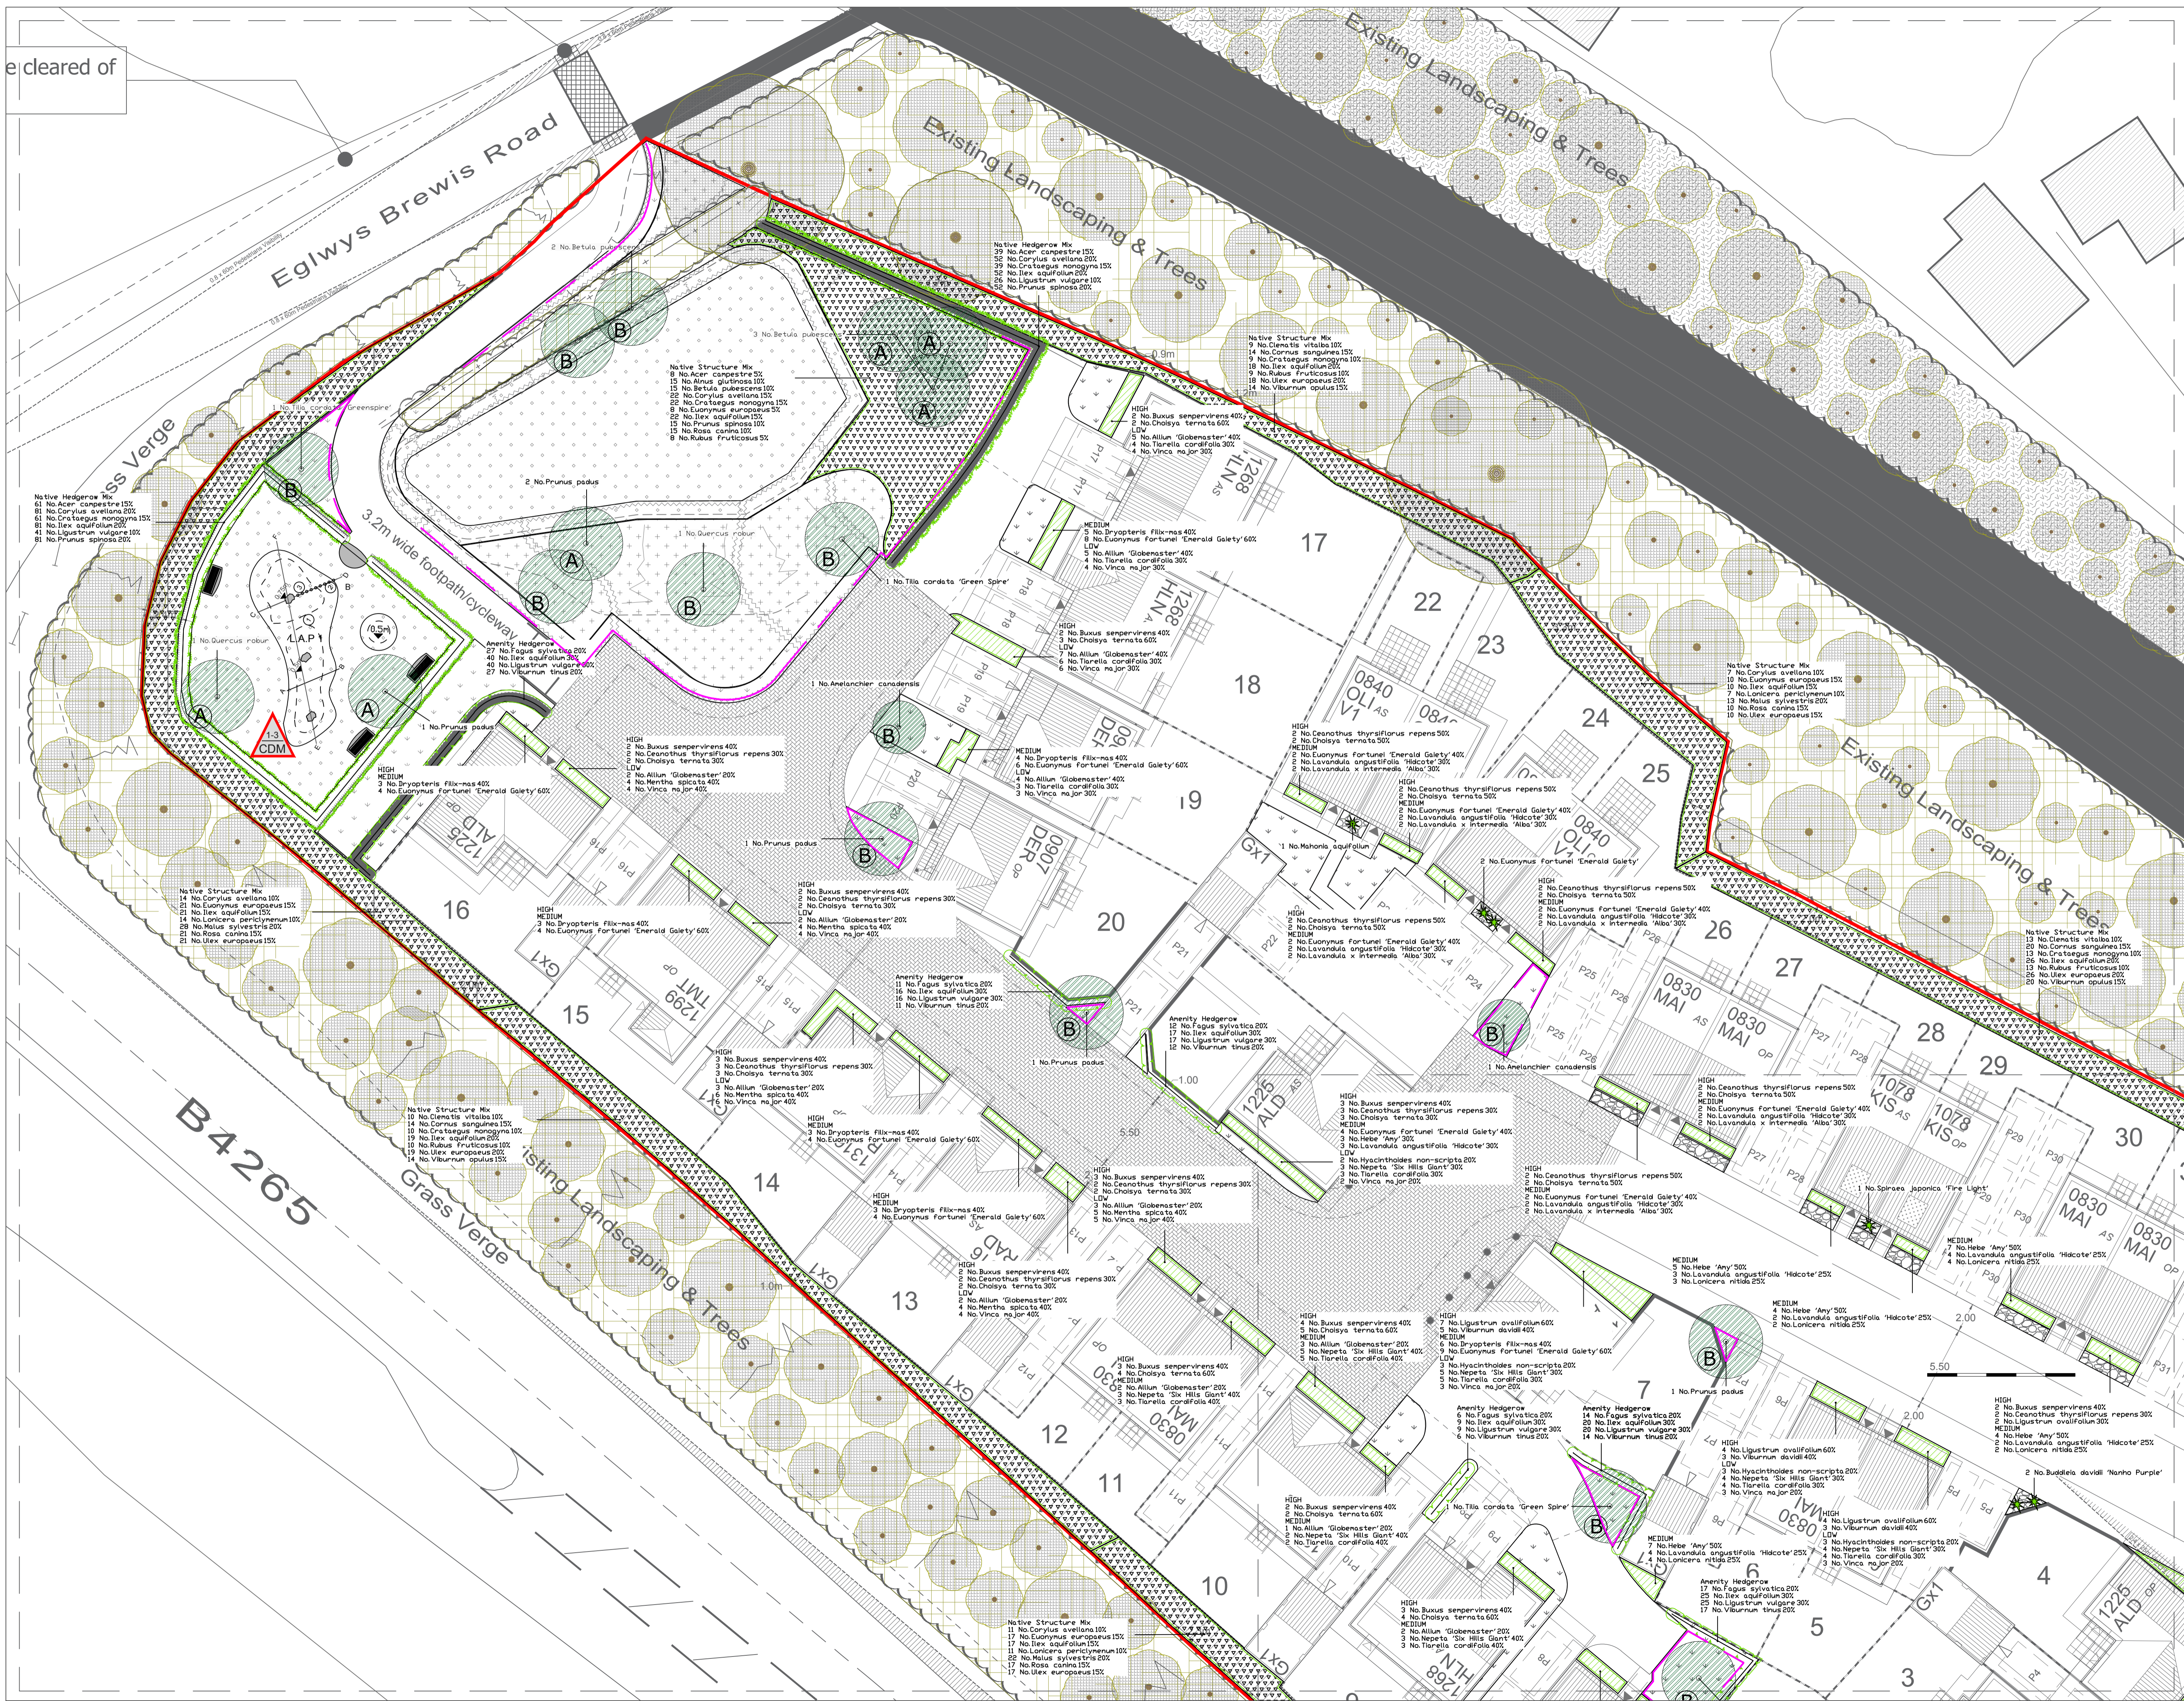

- Site Boundary
- Retained Trees
- Proposed Trees
- Tree Pit Specification Type
Refer to ecp3206_06 for specification detail
- Native Hedgerow
- Ornamental / Native Hedge
- Native Whip Structure Planting
- Specimen Shrub
- Amenity Plot Planting
- Amenity Turf
- Wildflower Meadow
EM7 - Meadow Mixture for Sandy Soils
- Wear Tolerant Turf Mixture
EG22 - Wear Tolerant Turf Mixture
- Existing Vegetation
- Decorative Aggregate Gravel
Plum Stone Chippings
- Root Barrier System

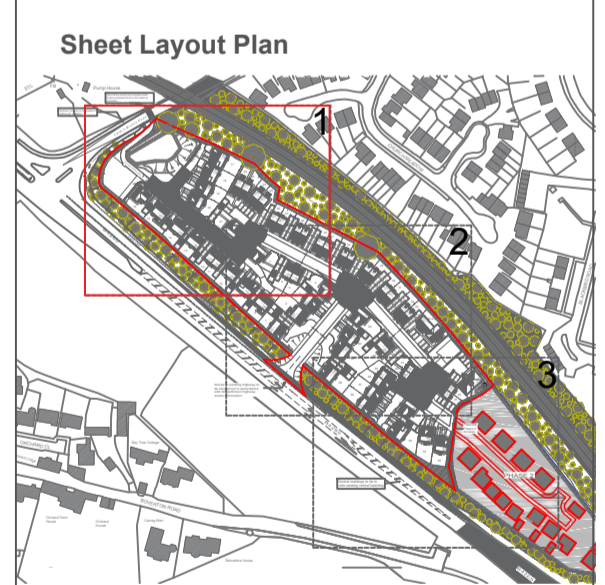

edp
THE ENVIRONMENTAL DIMENSION PARTNERSHIP
Tilite Barn, Barnsley Park Estate, Barnsley, Gloucestershire, GL7 5EG t 01285 748427 f 01285 748548
e info@edp-uk.co.uk www.edp-uk.co.uk

client
Barratt Homes

project title
Llantwit Major Bypass, Boverton

drawing title
Detailed Soft Landscape Plan 1 of 5

date 22 DECEMBER 2016 drawn by DB
drawing number EDP37501 checked KH
scale 1:200 @ A1 JW