


Engineering Layout  
Scale 1:250

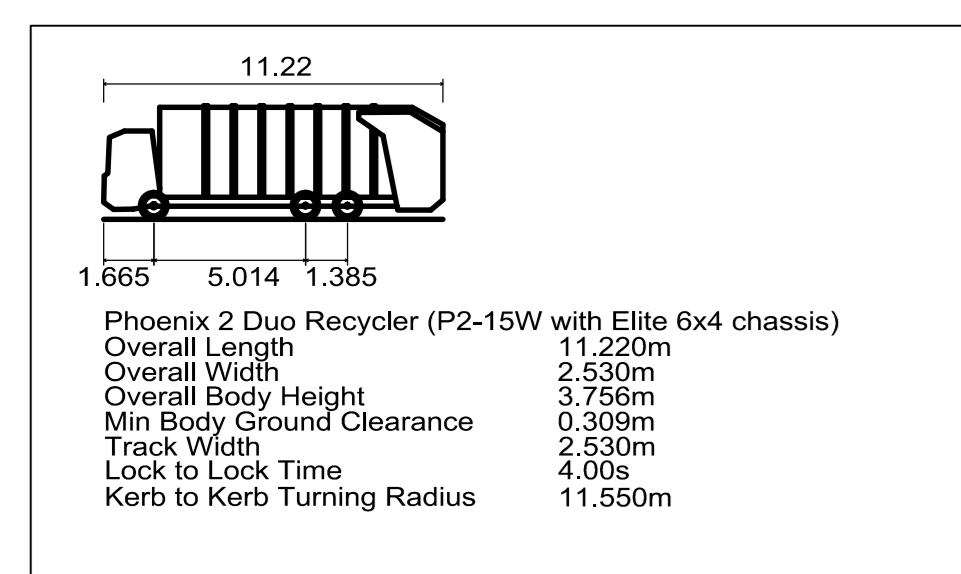

Design Vehicle  
11.2m Refuse

DISCUSSION

Rev	Date	Description	By

Dimensions to be verified on site.  
 This drawing should not be scaled. Use figured dimensions only.  
 Any discrepancies should be referred to the Engineer prior to work being put in hand.  
 This drawing is copyright.

**QuadConsult Limited**  
 Consulting Engineers  
 Engineers in Partnership  
 Columba House, Village Way,  
 Greenhouse Springs, Cardiff CF15 7NE  
 t 029 2077 9664 ccontact@quadconsult.co.uk  
 www.quadconsult.co.uk

**BARRATT**  
 H C M E S  
*find the one*

Client: Land North of B4265, Boverton

Title: Swept Path Analysis  
 11.200m Refuse Vehicle

DISCUSSION

Designed by	Drawn by	Checked by	Date	Scale @ A1 size
MP	MP	SPM	Nov16	1:250
Project No	Drawing No	Revision		
14009	SK-600	0		