


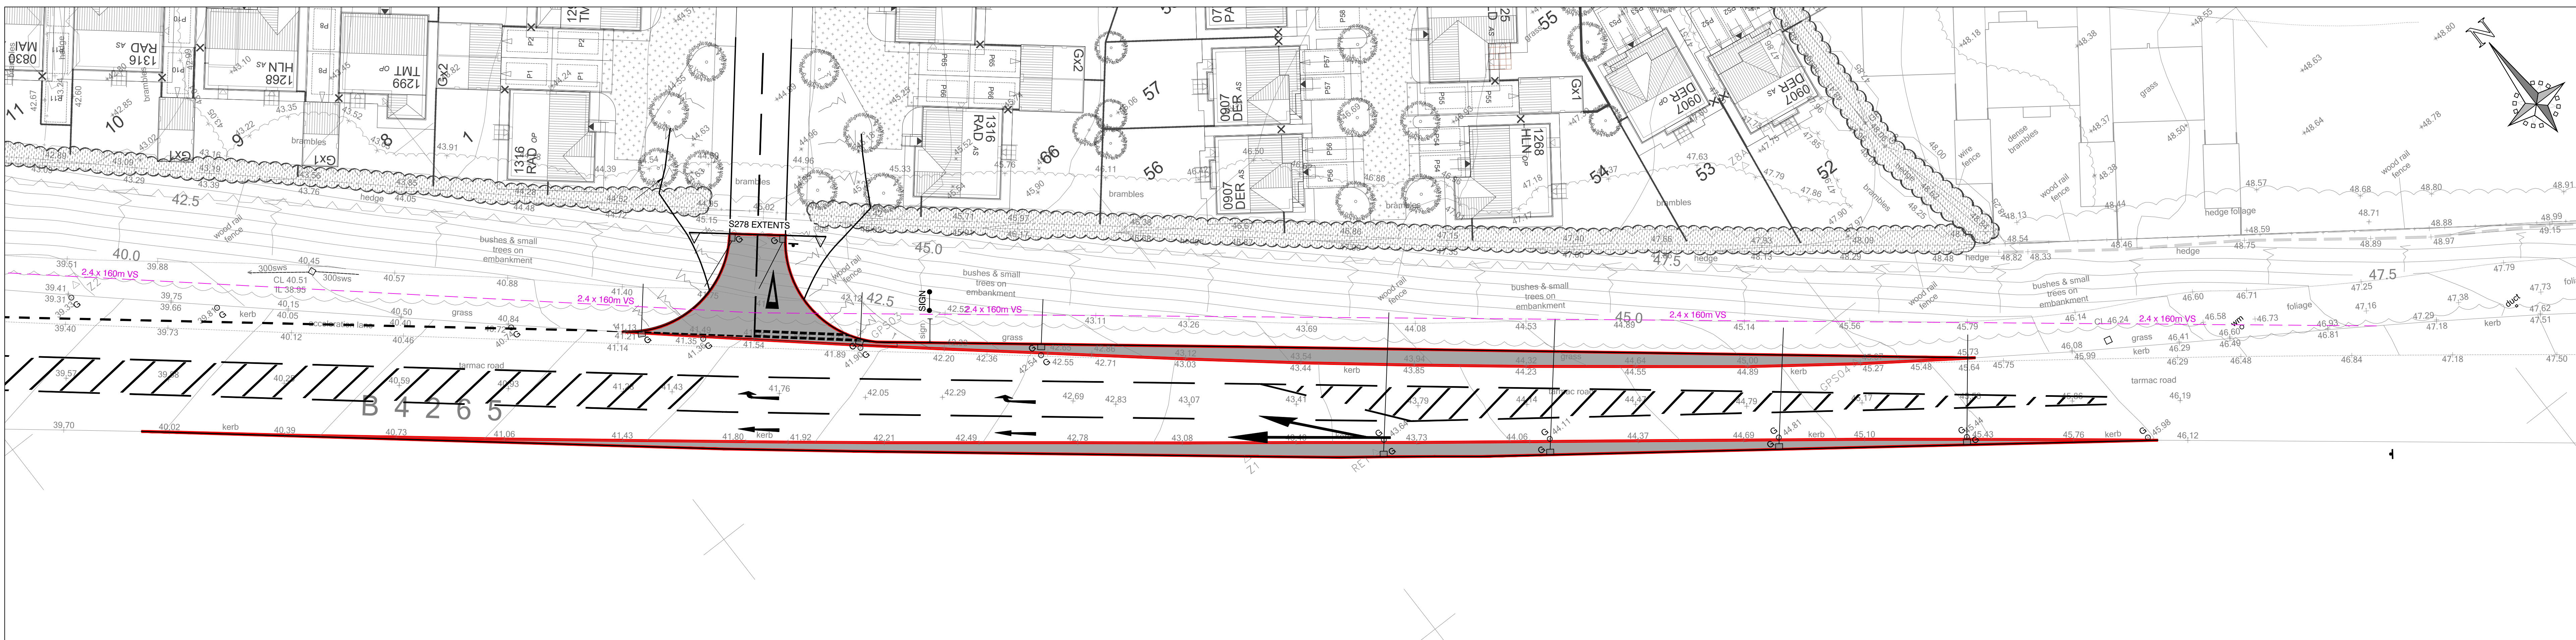

S278 GA - NORTH-WEST SECTION OF SITE  
SCALE 1:250



S278 GA - SOUTH-EAST SECTION OF SITE  
SCALE 1:250

- NOTES
1. ALL LEVELS AND DIMENSIONS SHOWN IN METRES UNLESS NOTED OTHERWISE.
  2. REFER TO THE TRAFFIC SIGNS REGULATIONS AND GENERAL DIRECTIONS - 2002 (TSRGD).
  3. ALL HIGHWAY WORKS TO BE CONSTRUCTED IN ACCORDANCE WITH THE CURRENT HIGHWAY AUTHORITY DESIGN GUIDE AND SPECIFICATION.
  4. ALL HIGHWAY WORKS ARE TO BE THE SUBJECT OF A SECTION 278 AGREEMENT OF THE HIGHWAY ACT 1980.
  5. THIS DRAWING IS COPYRIGHT. ITS USE OR REPRODUCTION WITHOUT WRITTEN PERMISSION OF QUADCONSULT LTD IS PROHIBITED.
  6. NO RESPONSIBILITY WILL BE TAKEN FOR ANY CONSTRUCTION WORK UNDERTAKEN PRIOR TO RECEIPT OF TECHNICAL APPROVALS FOR THE INTENDED CONSTRUCTION, OR WHEN WORK IS NOT EXECUTED STRICTLY IN ACCORDANCE WITH THE DRAWINGS.
  7. EXISTING WHITE LINES WITHIN EXTENTS OF WORKS TO BE BURNT OFF AND PREPARED FOR NEW WHITE LINING APPLICATION.

**S278 LEGEND**

- PROPOSED FOOTWAY
- S278 CARRIAGEWAY WORKS
- S278 ADOPTION BOUNDARY

PRELIMINARY

Rev	Date	Description	By
01	20/11/2016	TOPOGRAPHICAL SURVEY (REVISED)	ACV

Dimensions to be verified on site. This drawing should not be scaled. Use figure dimensions only. Any discrepancies should be referred to the Engineer prior to work being put in hand. This drawing is copyright.

  
**QuadConsult**  
 ENGINEERS IN PARTNERSHIP  
 Consulting Civil & Structural Engineers

  
**BARRATT**  
 HOMES  
*find the one*

Land North of B4265, Boverton

**SECTION 278 WORKS  
LEGAL PLAN**

SECTION 278

Designed by	Drawn by	Checked by	Date	Scale
ACV	ACV	ACV	NOV 2016	1:250
Project No	Drawing No	Revision		
14009	C-201	01		