




FRONT ELEVATION

SIDE ELEVATION (*Windows to plot 57 only)

REAR ELEVATION

SECTION/SIDE ELEVATION

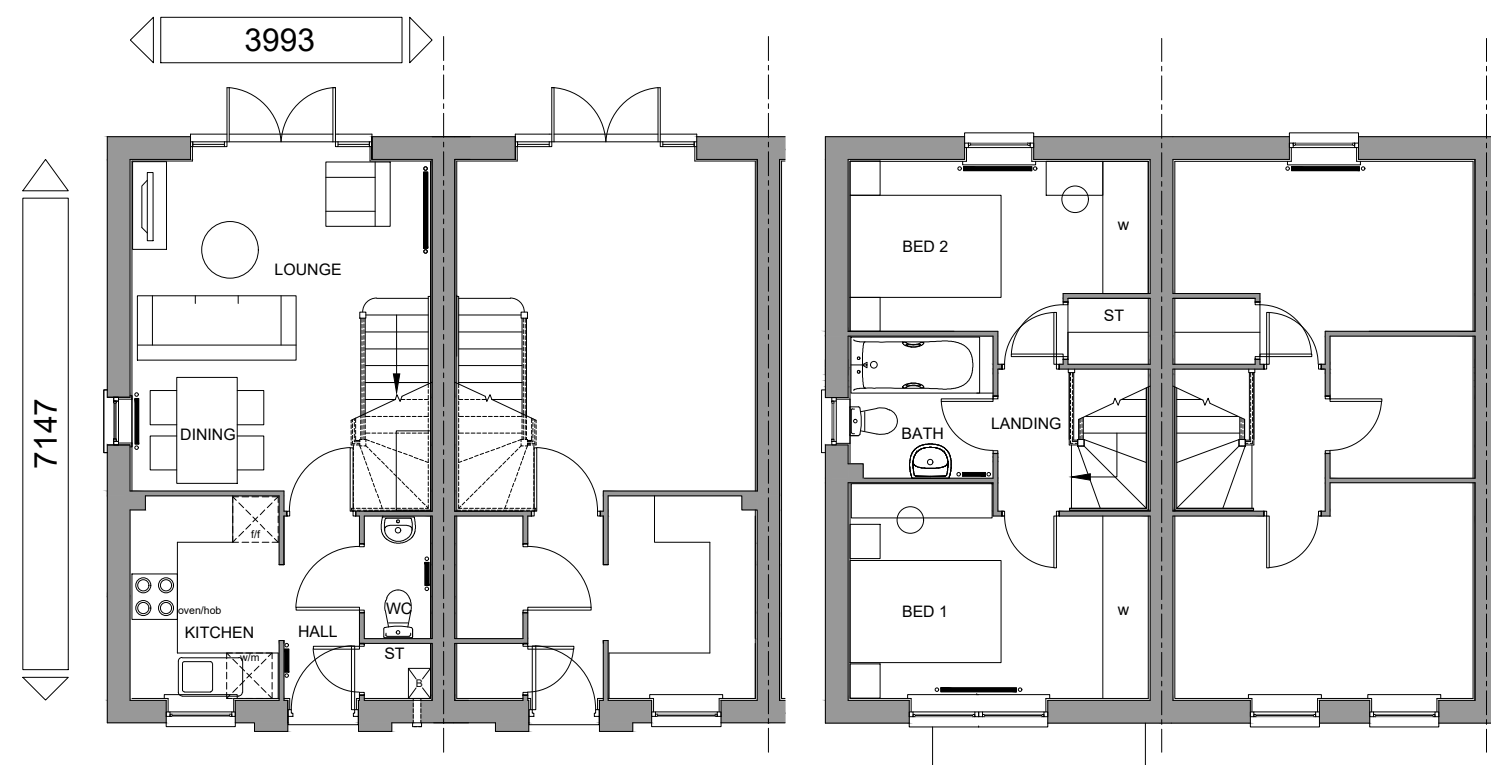

GROUND FLOOR PLAN

FIRST FLOOR PLAN

**Note: This variant of house type
for use at Boverton Site Only**

FLOOR AREA - 615sqft / 57.1m²