
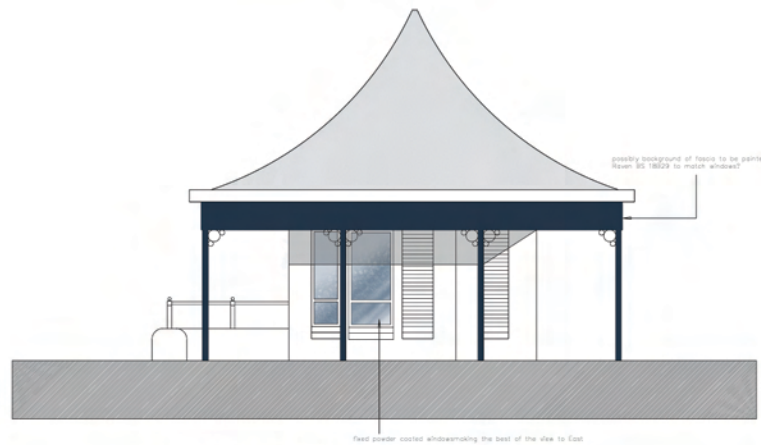


bebas neue font 54cm high in white on dark raven background BS18b29

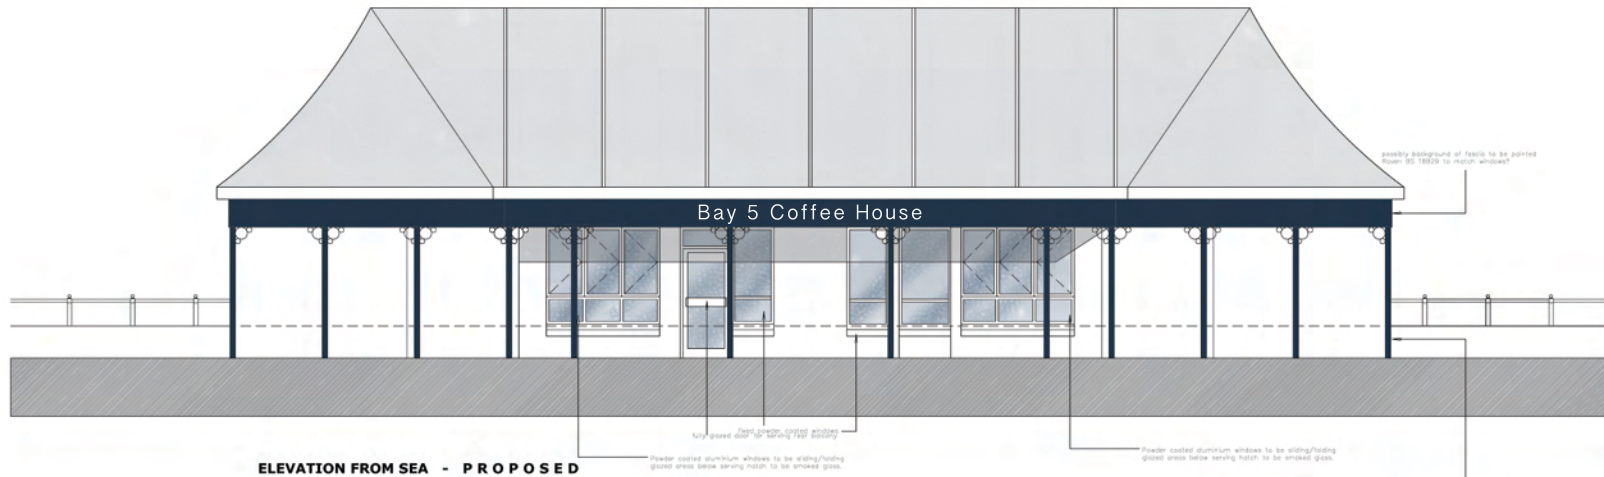

**THE VALE OF
GLAMORGAN COUNCIL**

TOWN AND COUNTRY PLANNING ACT 1990

APPROVED

SUBJECT TO COMPLIANCE WITH CONDITIONS (IF ANY)

Scale 1:1200

FLOOR PROPOSED ELEVATIONS SHEET 02

ADDRESS
BAY 5 BARRY ISLAND

JOB NO.
2011.30.05a

DATE
12/08/2014



mt Surveyors
Architectural Designers

HEATHERTON LODGE
UPPER DRUIDSTONE ROAD
MICHAELSTON Y FEDW CARDIFF CF3 6XS
Telephone m. 07813 752852
E-mail mail@mtsurveyors.com