


THE VALE OF
GLAMORGAN COUNCIL
TOWN AND COUNTRY PLANNING ACT 1990
APPROVED
SUBJECT TO COMPLIANCE WITH CONDITIONS (IF ANY)

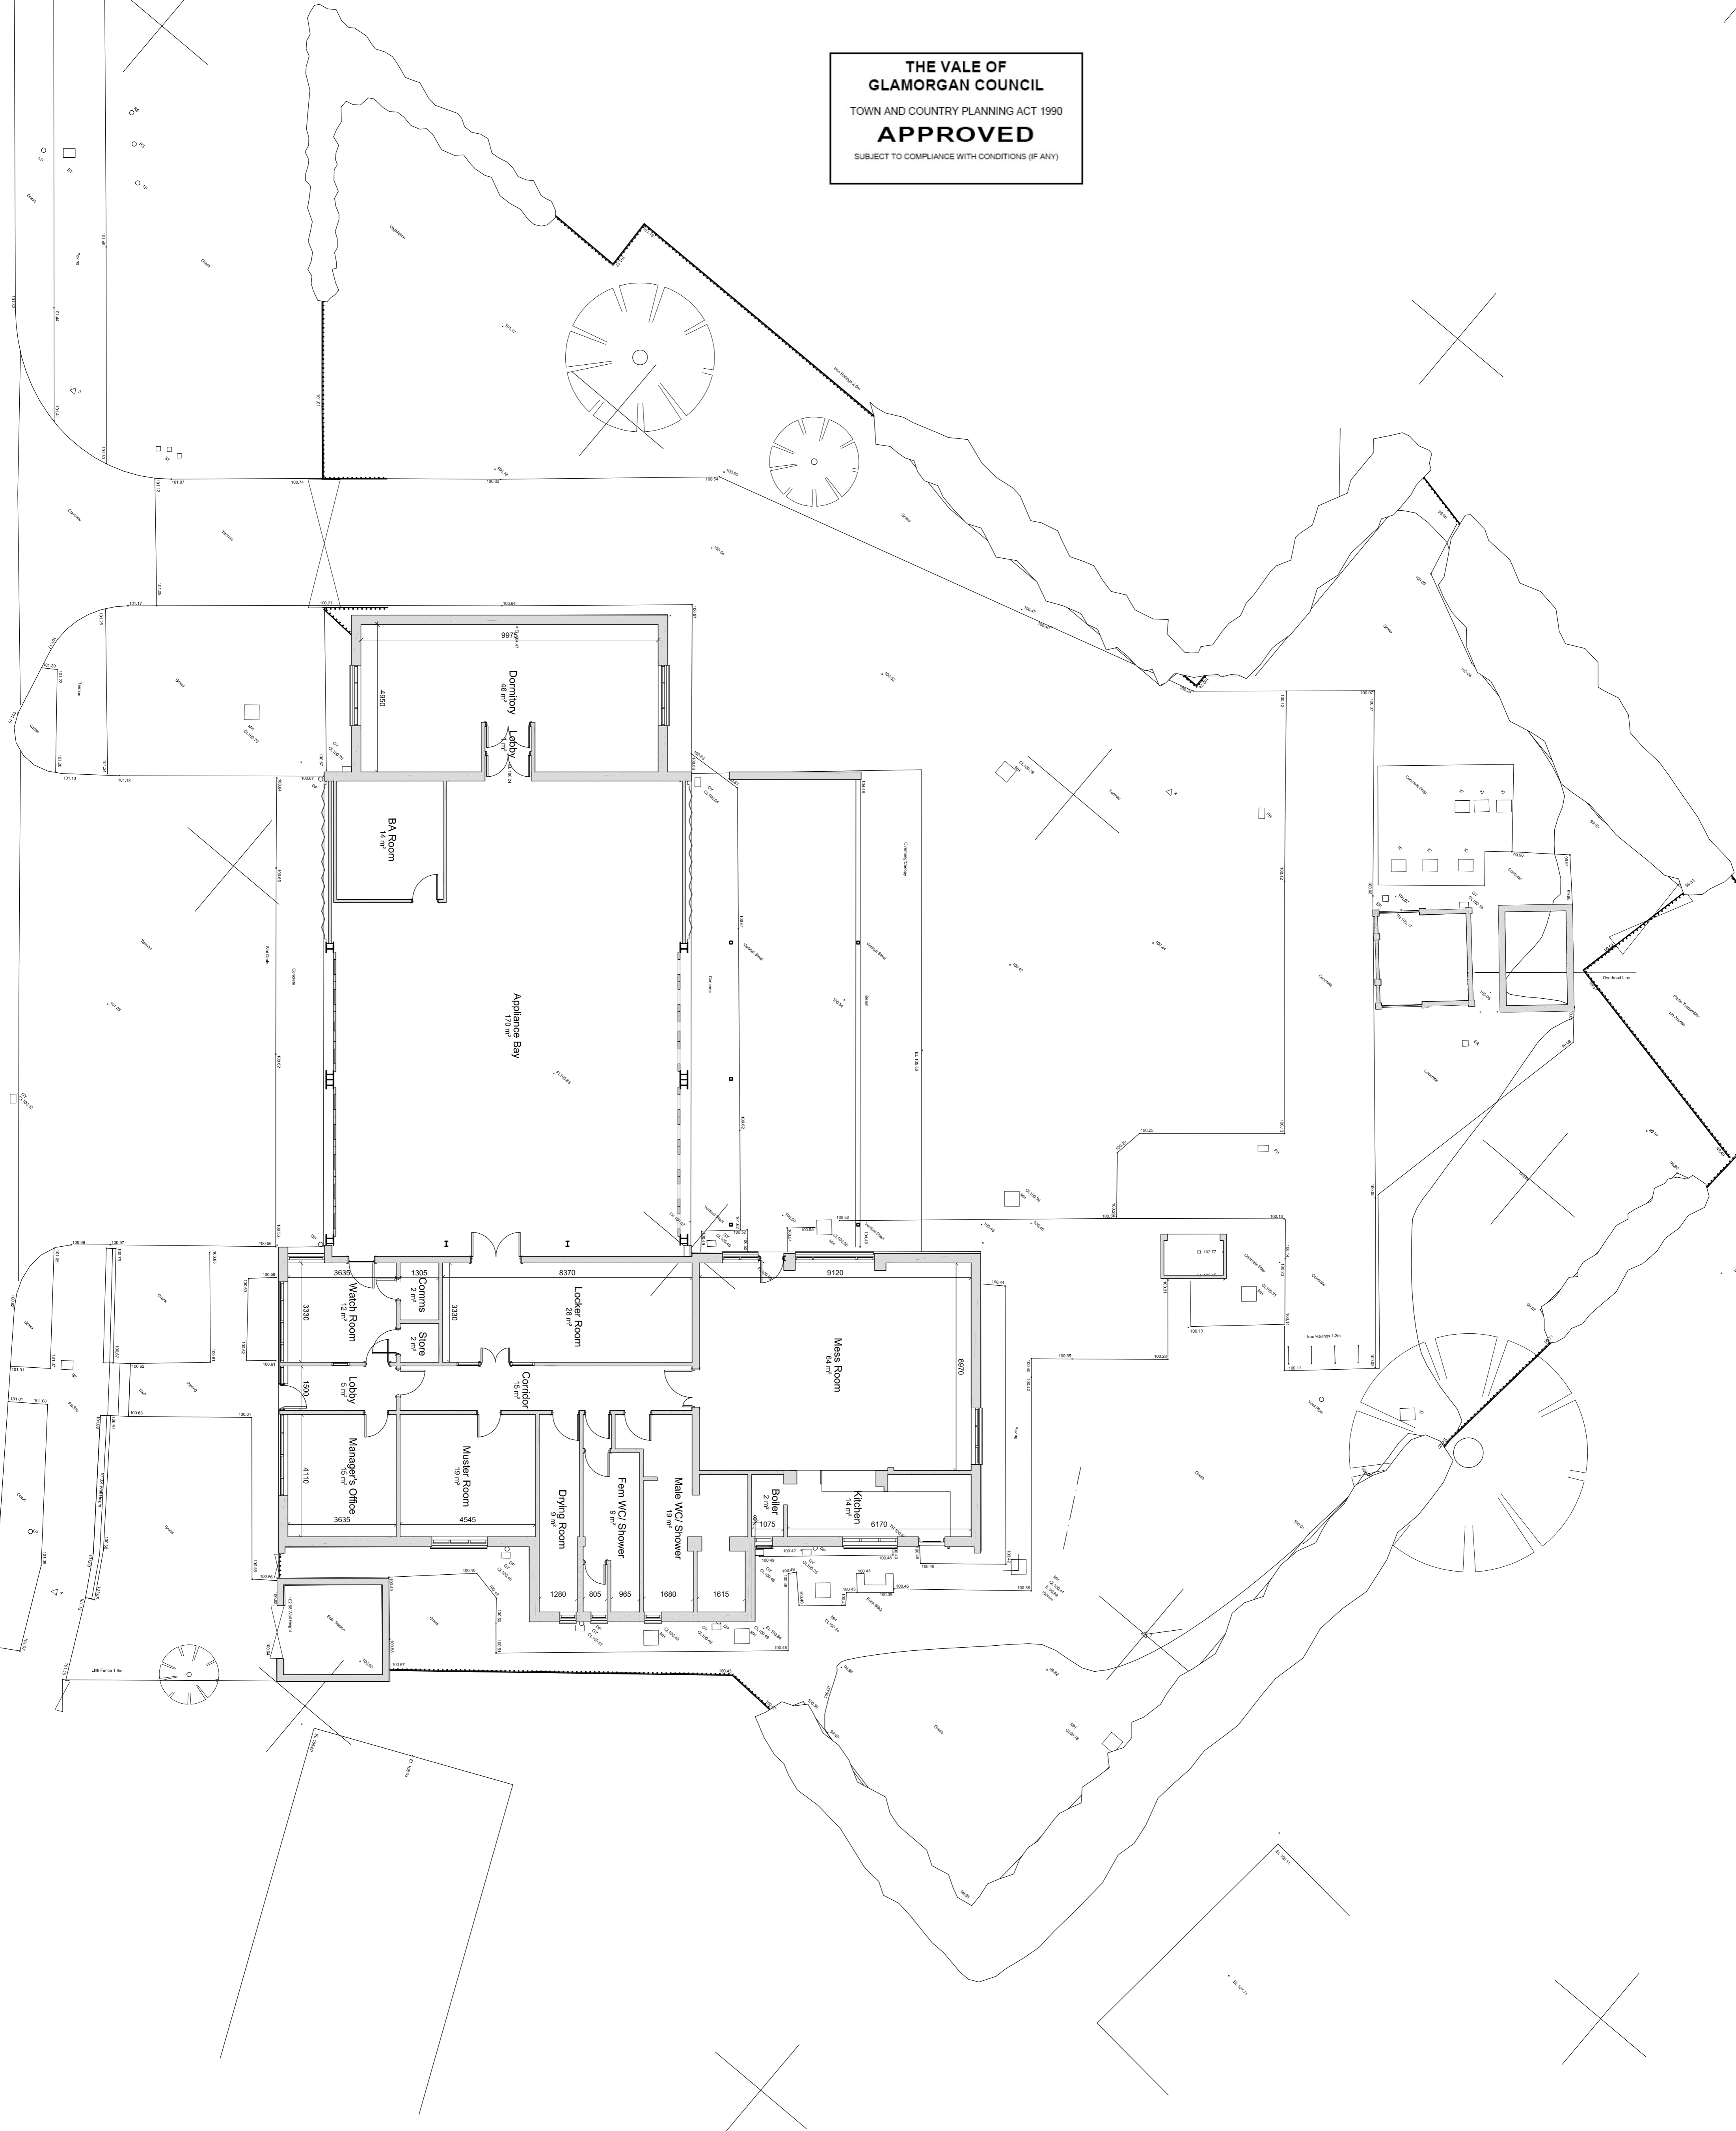

ALL DIMENSIONS TO BE CHECKED ON SITE
DO NOT SCALE THIS DRAWING.
ALL DISCREPANCIES TO BE REPORTED IMMEDIATELY.
© SEP 1998/11

NOTES:
TOTAL AREA = 465.5m²

No.	Revision Description	Date	By

CLIENT
SOUTH WALES FIRE &
RESCUE SERVICE

EPIT PARTNERSHIP ARCHITECTS P E N S E I R I
TY CEFN, RECTORY ROAD
CANTON, CARDIFF CF5 10L
TEL : 029 20 344 966
FAX : 029 20 344 942
epi@epipartnership.com
www.epipartnership.com

PROJECT
PENARTH FIRE STATION

TITLE
EXISTING GROUND FLOOR
PLAN

Drawn : J.M.P Date : 01/09/13 Checked : J.M.T
Scale : 1 : 100 Original sheet size :

DRAWING STATUS
 Design Development
 Tender
 Design Development-Pre-Construction
 Construction
 Record

Project No 10323
Dwg No 1001
Revision