

**THE VALUE OF
GLAMORGAN COUNCIL
TOWN AND COUNTRY PLANNING ACT 1990
REFUSED**



A48

SITE SIGNAGE SCHEDULE - ERDOS SIGNAGE

ADVERT REF	QUANTITY	SIZE (mm)	MATERIALS	COLOR	HEIGHT (mm) ABOVE SIGNAGE	EXTERNAL ILLUMINATION	HEIGHT (mm) OF LIGHT	ILLUMINATION
HERO BOARD	1 (11m view)	1700W x 1800 x 2800H	Timber effect aluminium panel with roofing/interim/ finished display panel	Timber, Royal & Grey	2640	N/A	N/A	Max. 800cd/m ²
ERDOS BANNER	1 (11m view)	4830W x 1820 x 2000H	Point Mounted Banner Unit, Royal aluminium side panels with perforated metal 'McDonalds' logo sign.	PFC-Alu	2000	N/A	800	N/A

SITE SIGNAGE SCHEDULE - TOTEMSKIY SIGNAGE

ADVERT REF	QUANTITY	SIZE (mm)	MATERIALS	COLOR	HEIGHT (mm) ABOVE SIGNAGE	EXTERNAL ILLUMINATION	HEIGHT (mm) OF LIGHT	ILLUMINATION
ERDOS TOTEM 2	1 (11m view)	1400W x 3200 x 8000H	PFC Aluminium Totem Sign in RAL 5013 and timber effect, with moulded yellow acrylic interrim/ illuminated Golden Arch to both sides. Open 24 hours and Drive Thru appendage as per the sign / illuminated.	Royal, Timber Yellow & White	8000	N/A	Varies	Max. 1000cd/m ²

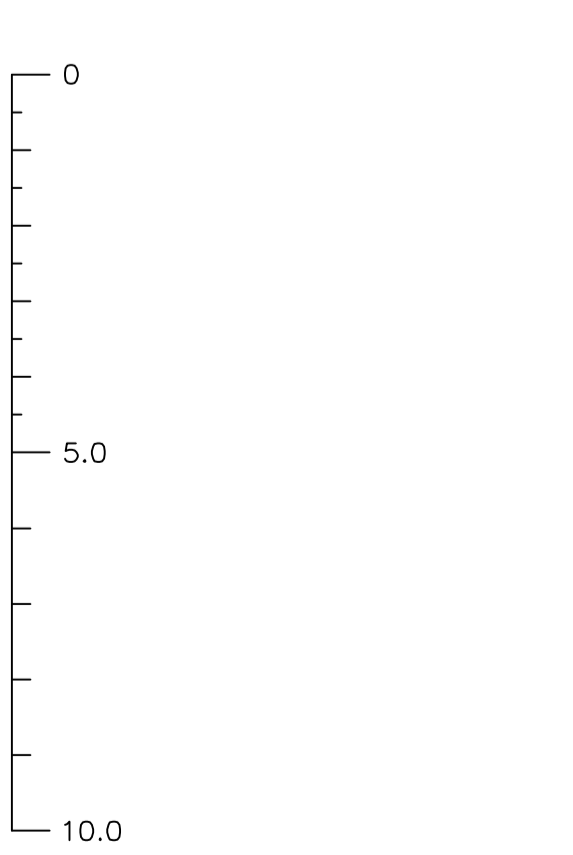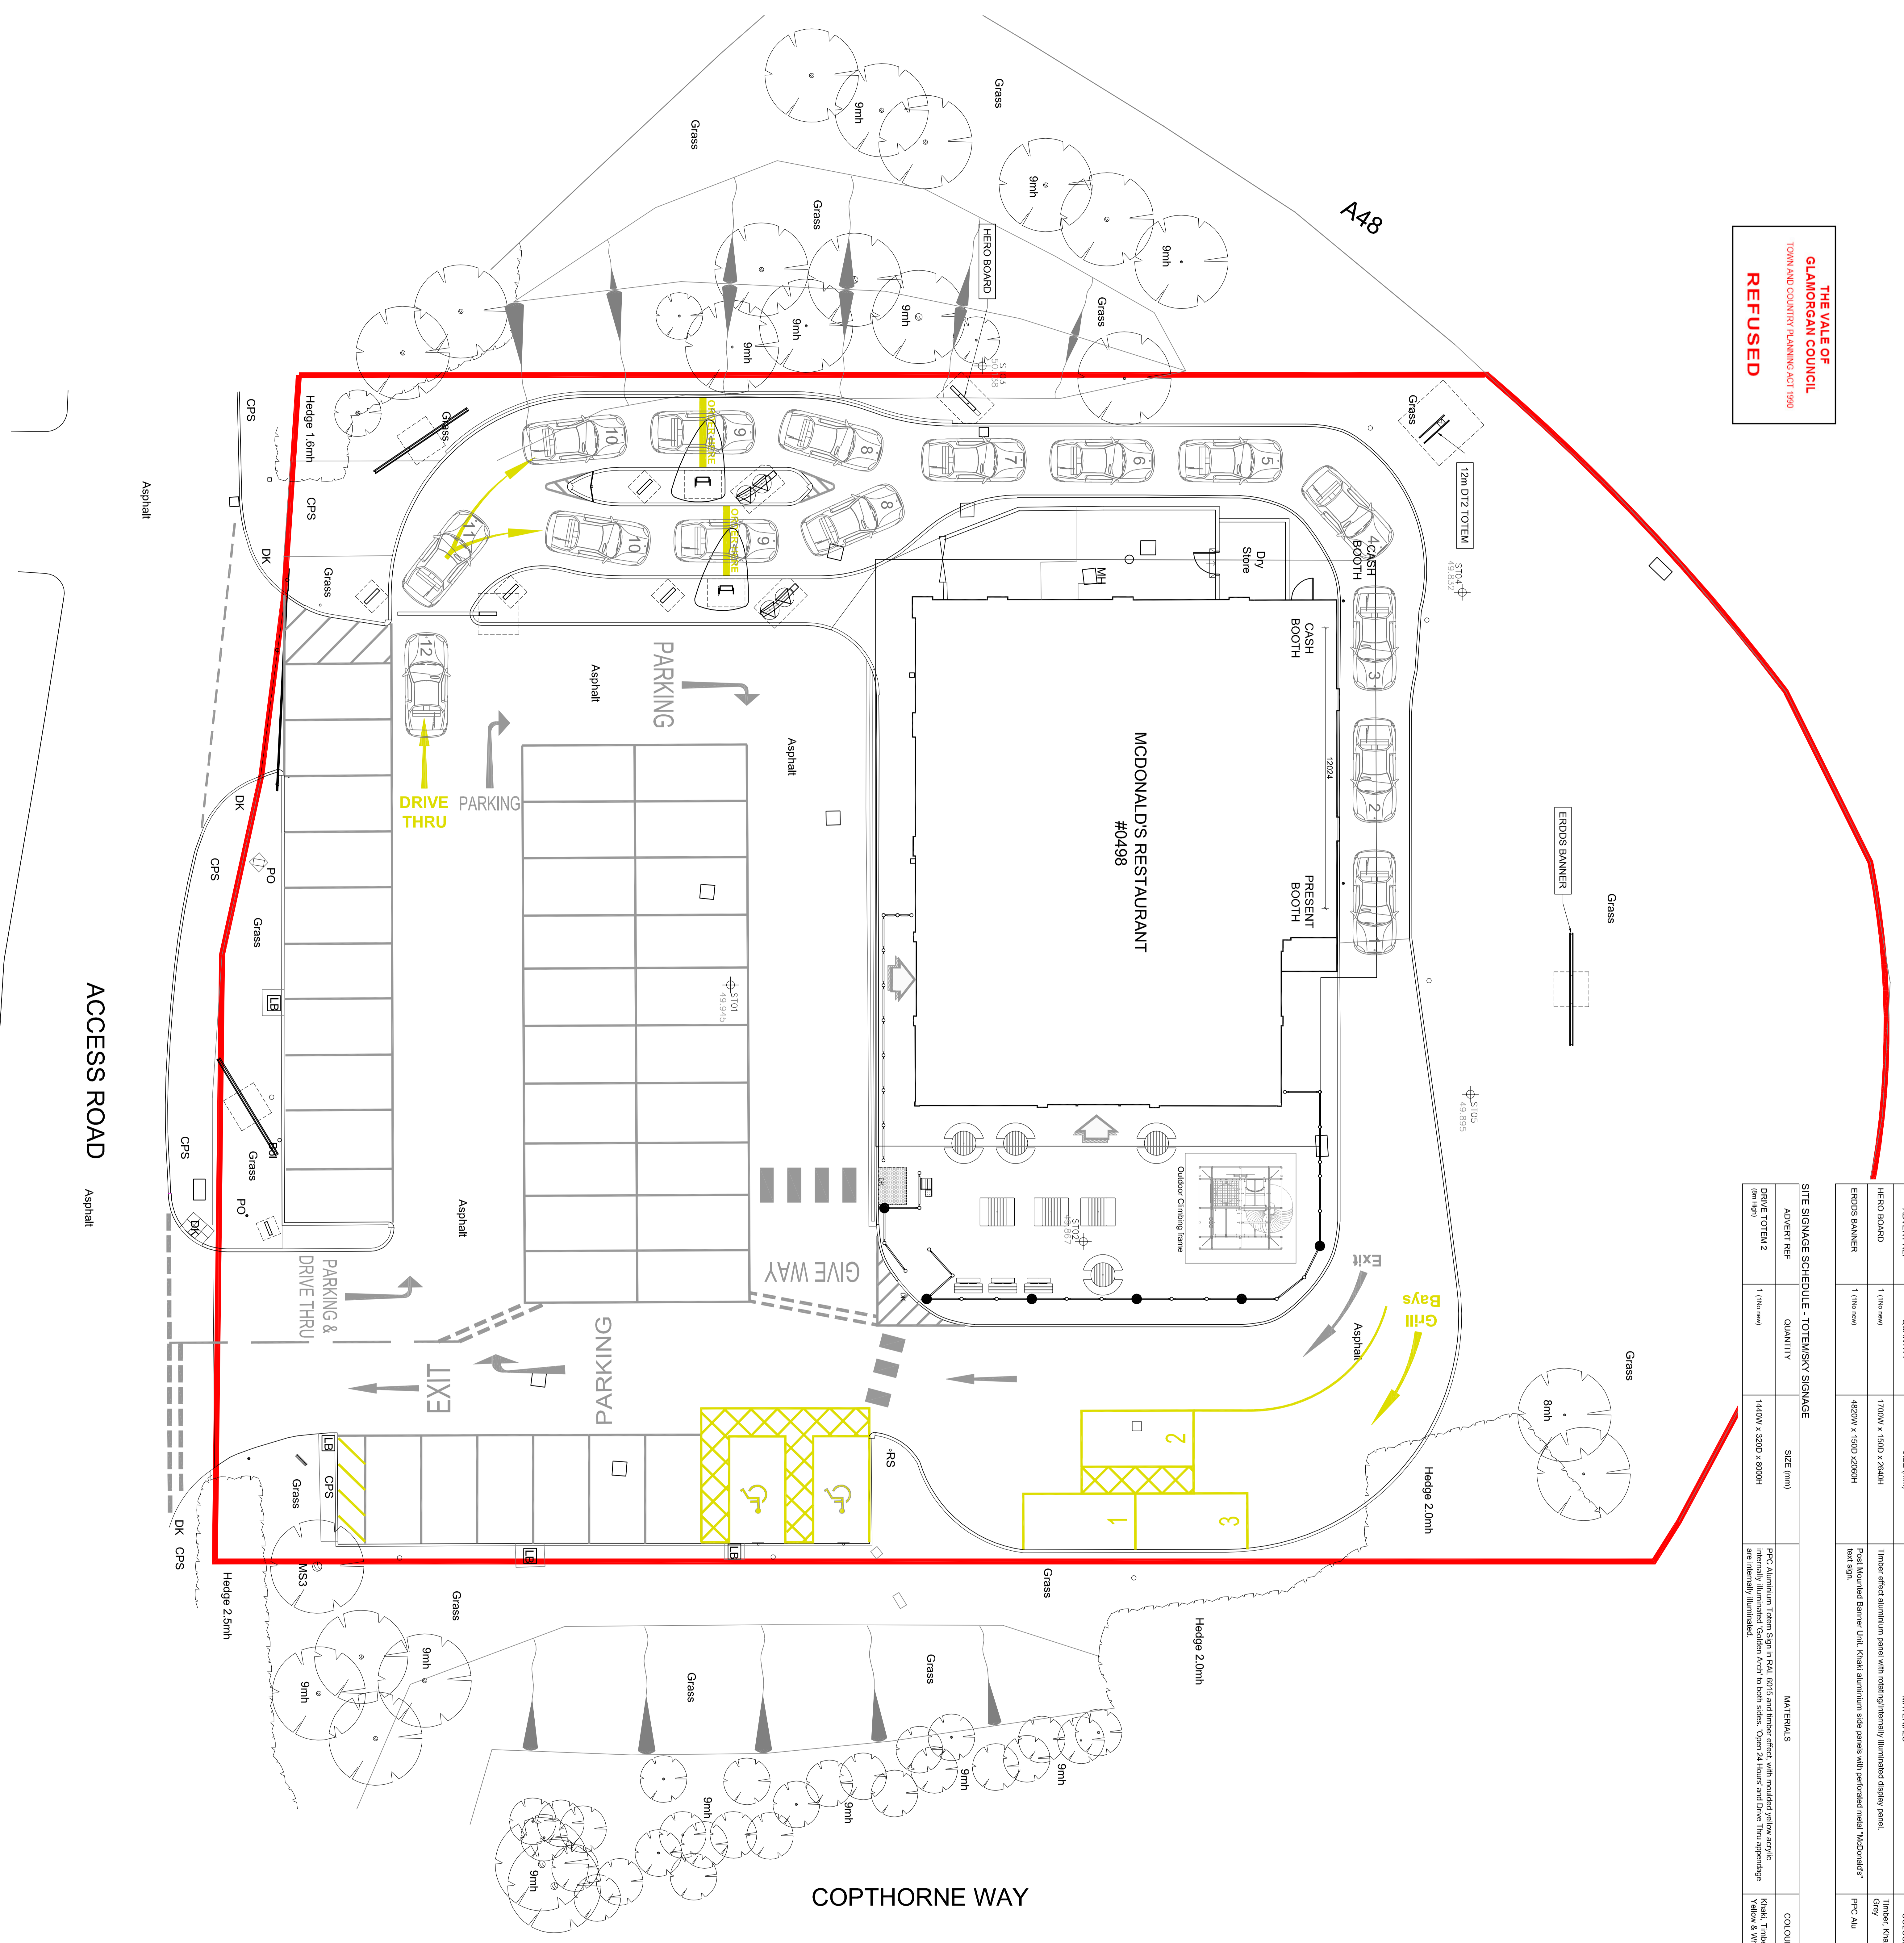

ASK
Architecture - Design - Project Management
Newport House, 100a, Station Road, Newport, South Wales, NP23 5SD
01493 262222
www.ask-architecture.co.uk

PROJECT: McDonalds #0498
Valegate Retail Park, Culverhouse Cross, CF5 6EH
DRAWINGS: Proposed Advertisement Plan Additional Signage

SCALE: 1:100 @ A0
DATE: 28/08/2014
REV: 1062 108

Do not scale from this drawing
The Contractor is to check all dimensions on site and report discrepancies to the Designer
All rights described in Chapter IV of the Copyright, Design and Patents Act 1988 have been previously obtained