


Land Registry  
Official copy of  
title plan

Title number **CYM619749**  
Ordnance Survey map reference **ST1269NE**  
Scale **1:1250**  
Administrative area **The Vale of Glamorgan / Bro Morgannwg**



© Crown copyright and database rights 2014 Ordnance Survey 100026316  
You are not permitted to copy, sub-license, distribute or sell any of this data to third parties in any form.

**THE VALE OF  
GLAMORGAN COUNCIL**  
TOWN AND COUNTRY PLANNING ACT 1990  
**APPROVED**  
SUBJECT TO COMPLIANCE WITH CONDITIONS (IF ANY)

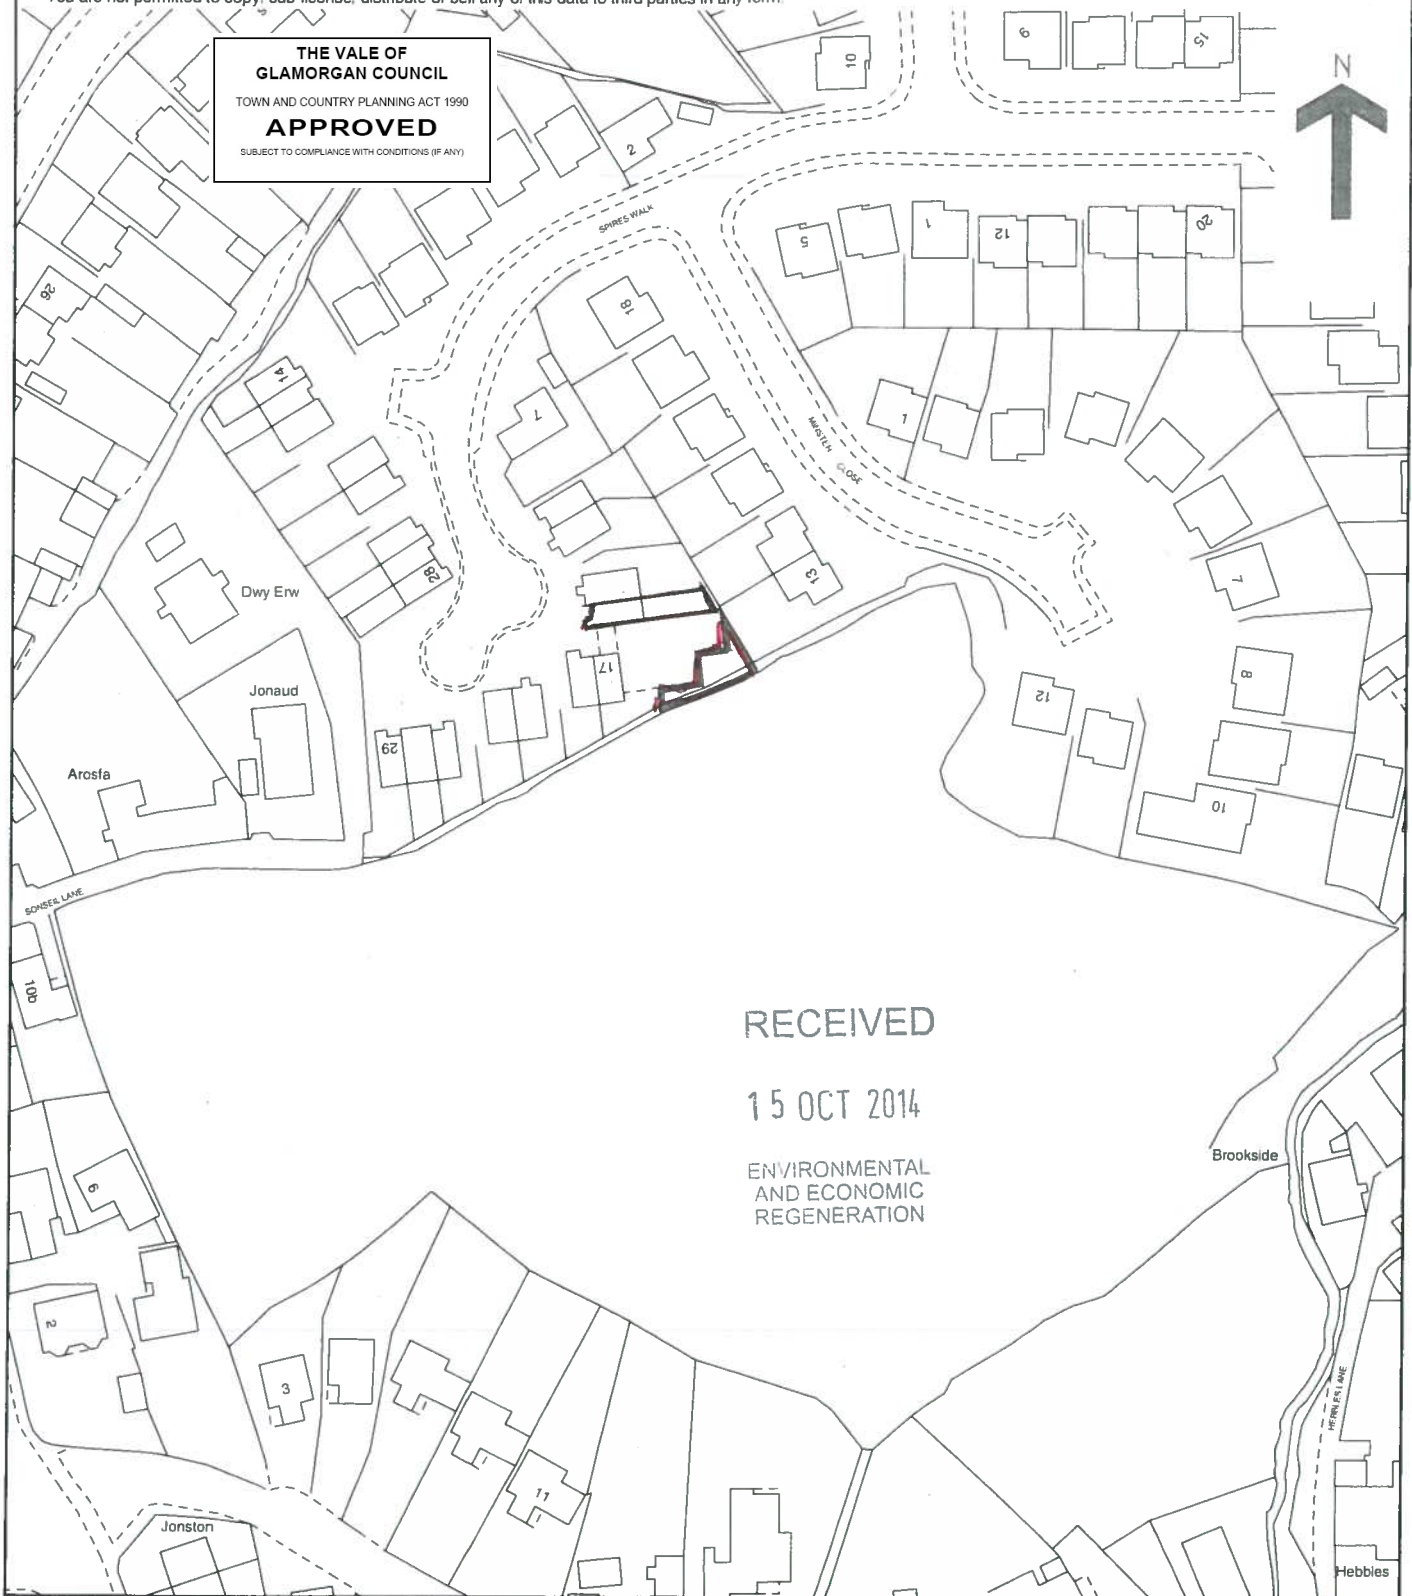

**This official copy issued on 14 July 2014 shows the state of this title plan on 14 July 2014 at 15:06:20. It is admissible in evidence to the same extent as the original (s.67 Land Registration Act 2002).**

**This title plan shows the general position, not the exact line, of the boundaries. It may be subject to distortions in scale. Measurements scaled from this plan may not match measurements between the same points on the ground. See Land Registry Public Guide 19 - Title Plans and Boundaries.**

**This title is dealt with by Land Registry, Wales Office.**

1401206 FUL