



RECEIVED  
21 OCT 2014  
ENVIRONMENTAL  
AND ECONOMIC  
REGENERATION


140122 FUL

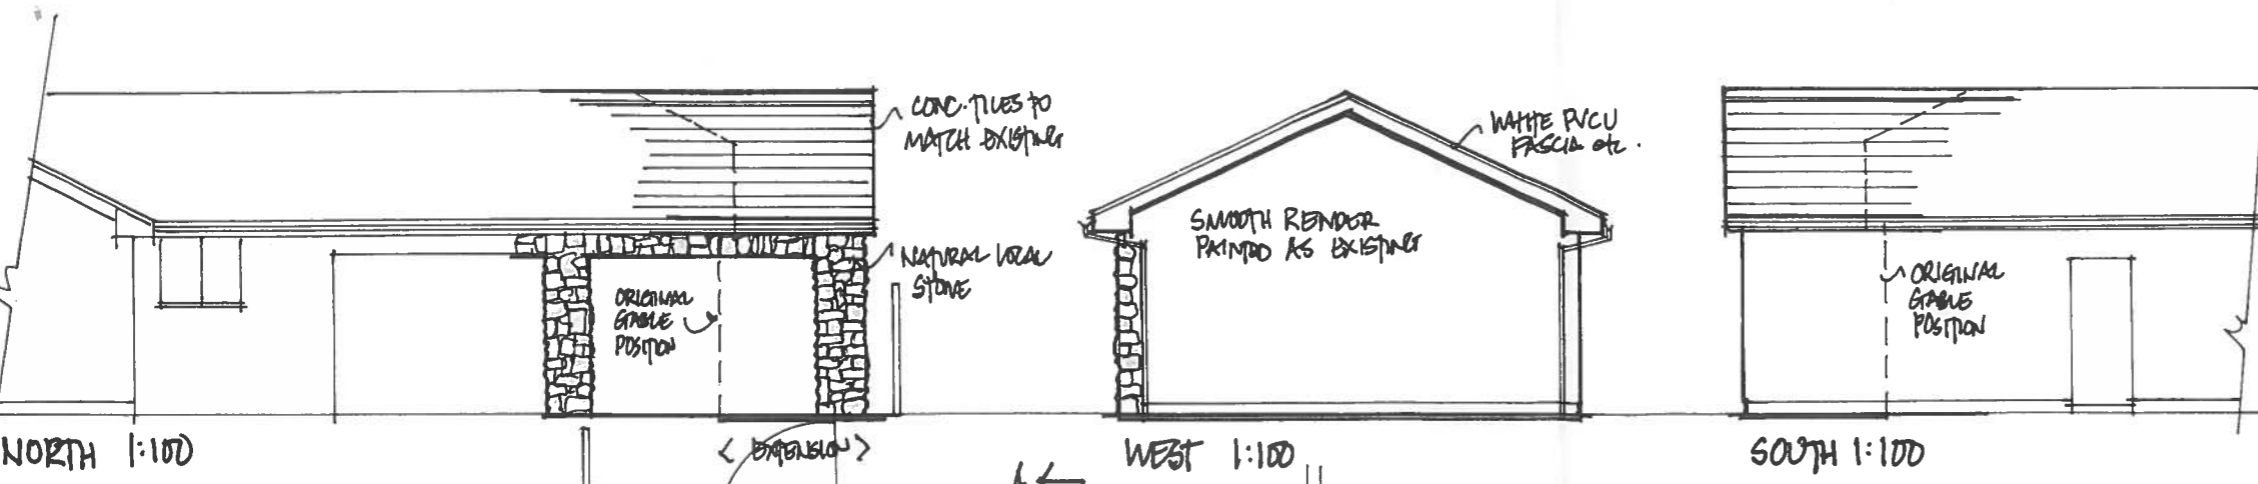

THE VALE OF  
GLAMORGAN COUNCIL  
TOWN AND COUNTRY PLANNING ACT 1990  
**APPROVED**  
SUBJECT TO COMPLIANCE WITH CONDITIONS (IF ANY)

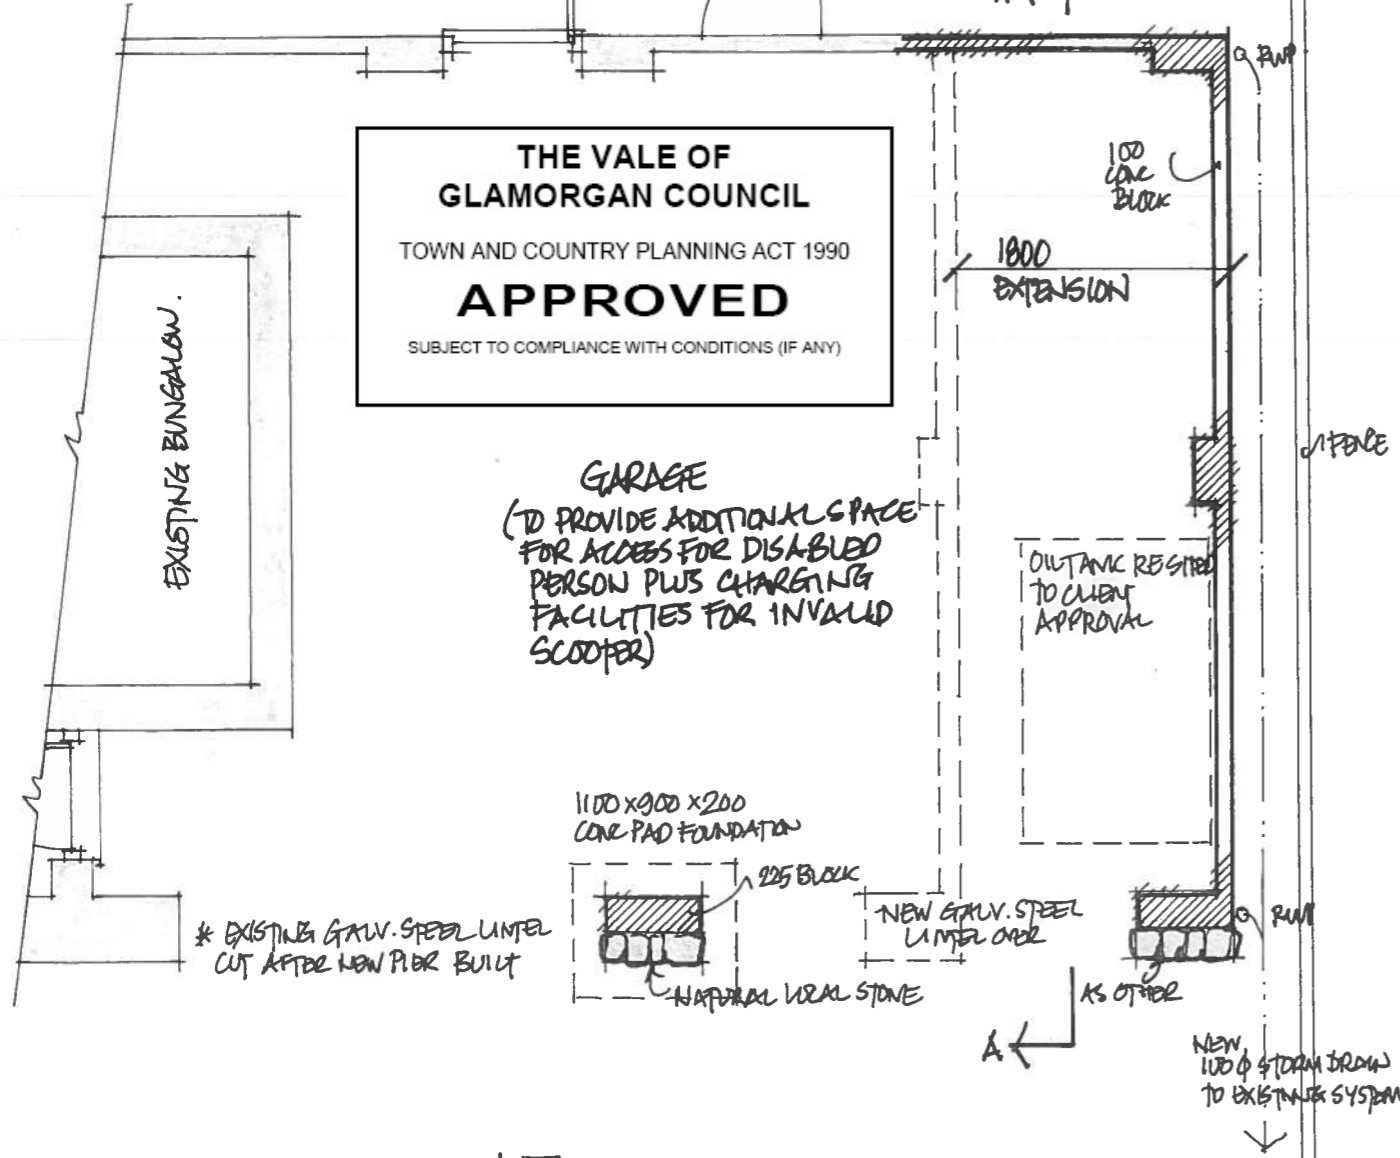

PLAN AS PROPOSED 1:50

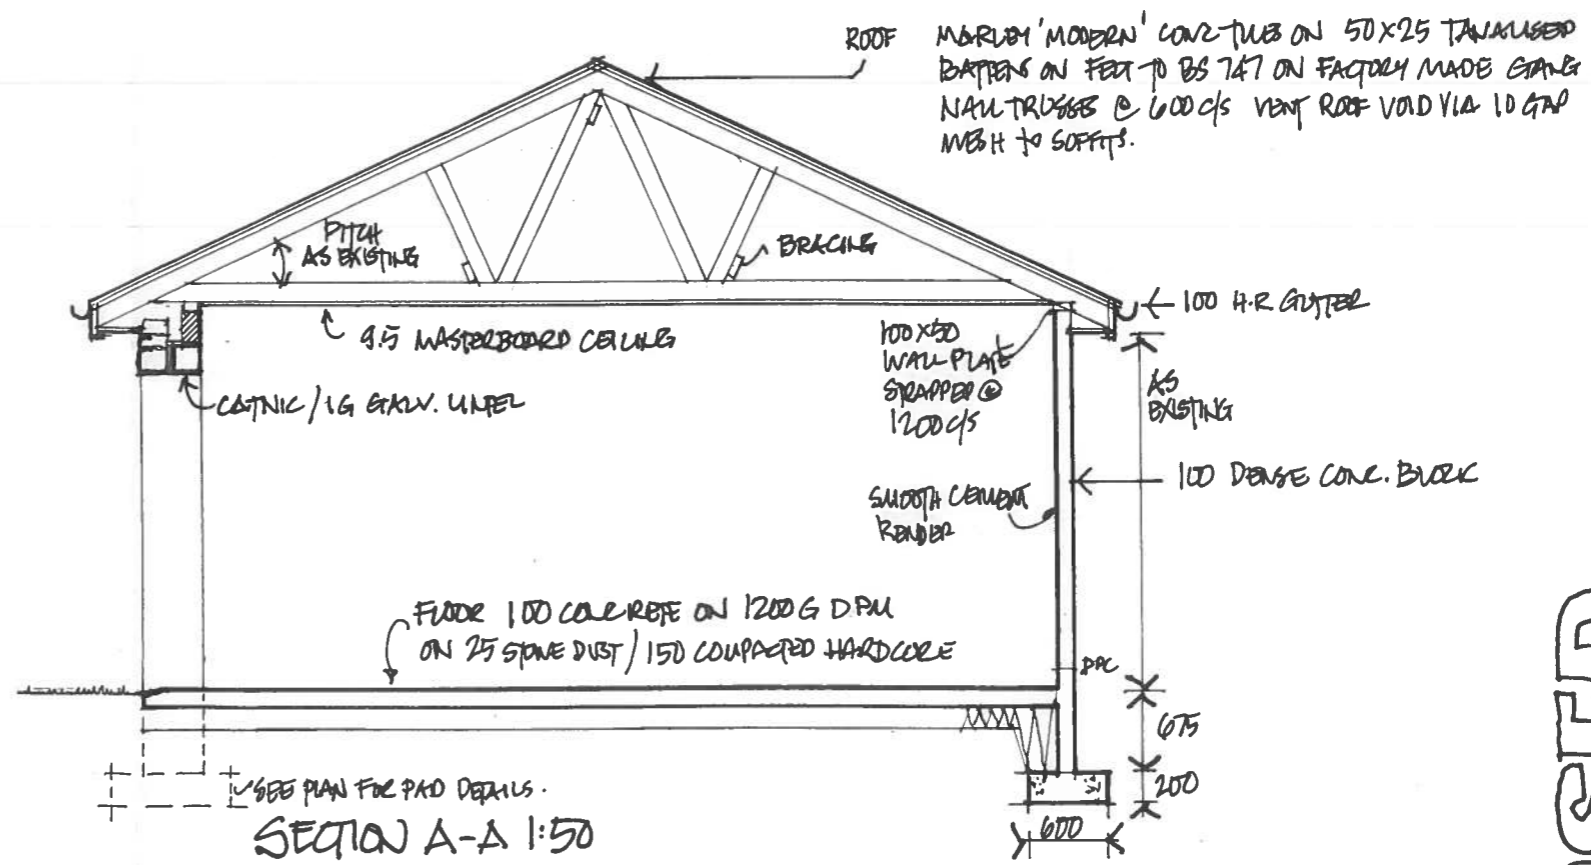

SECTION A-A 1:50

PROPOSED EXTENSION TO EXISTING GARAGE  
PEN YR HEOL, LLYSWORNEY  
MR & MRS M.J. TOUGH  
OCT 2014

PROPOSED