

VALE OF GLAMORGAN COUNCIL
ADDITIONAL DRAWINGS


2014/01238/FUL Received 8 December 2014

THE VALE OF
GLAMORGAN COUNCIL

TOWN AND COUNTRY PLANNING ACT 1990

APPROVED

SUBJECT TO COMPLIANCE WITH CONDITIONS (IF ANY)

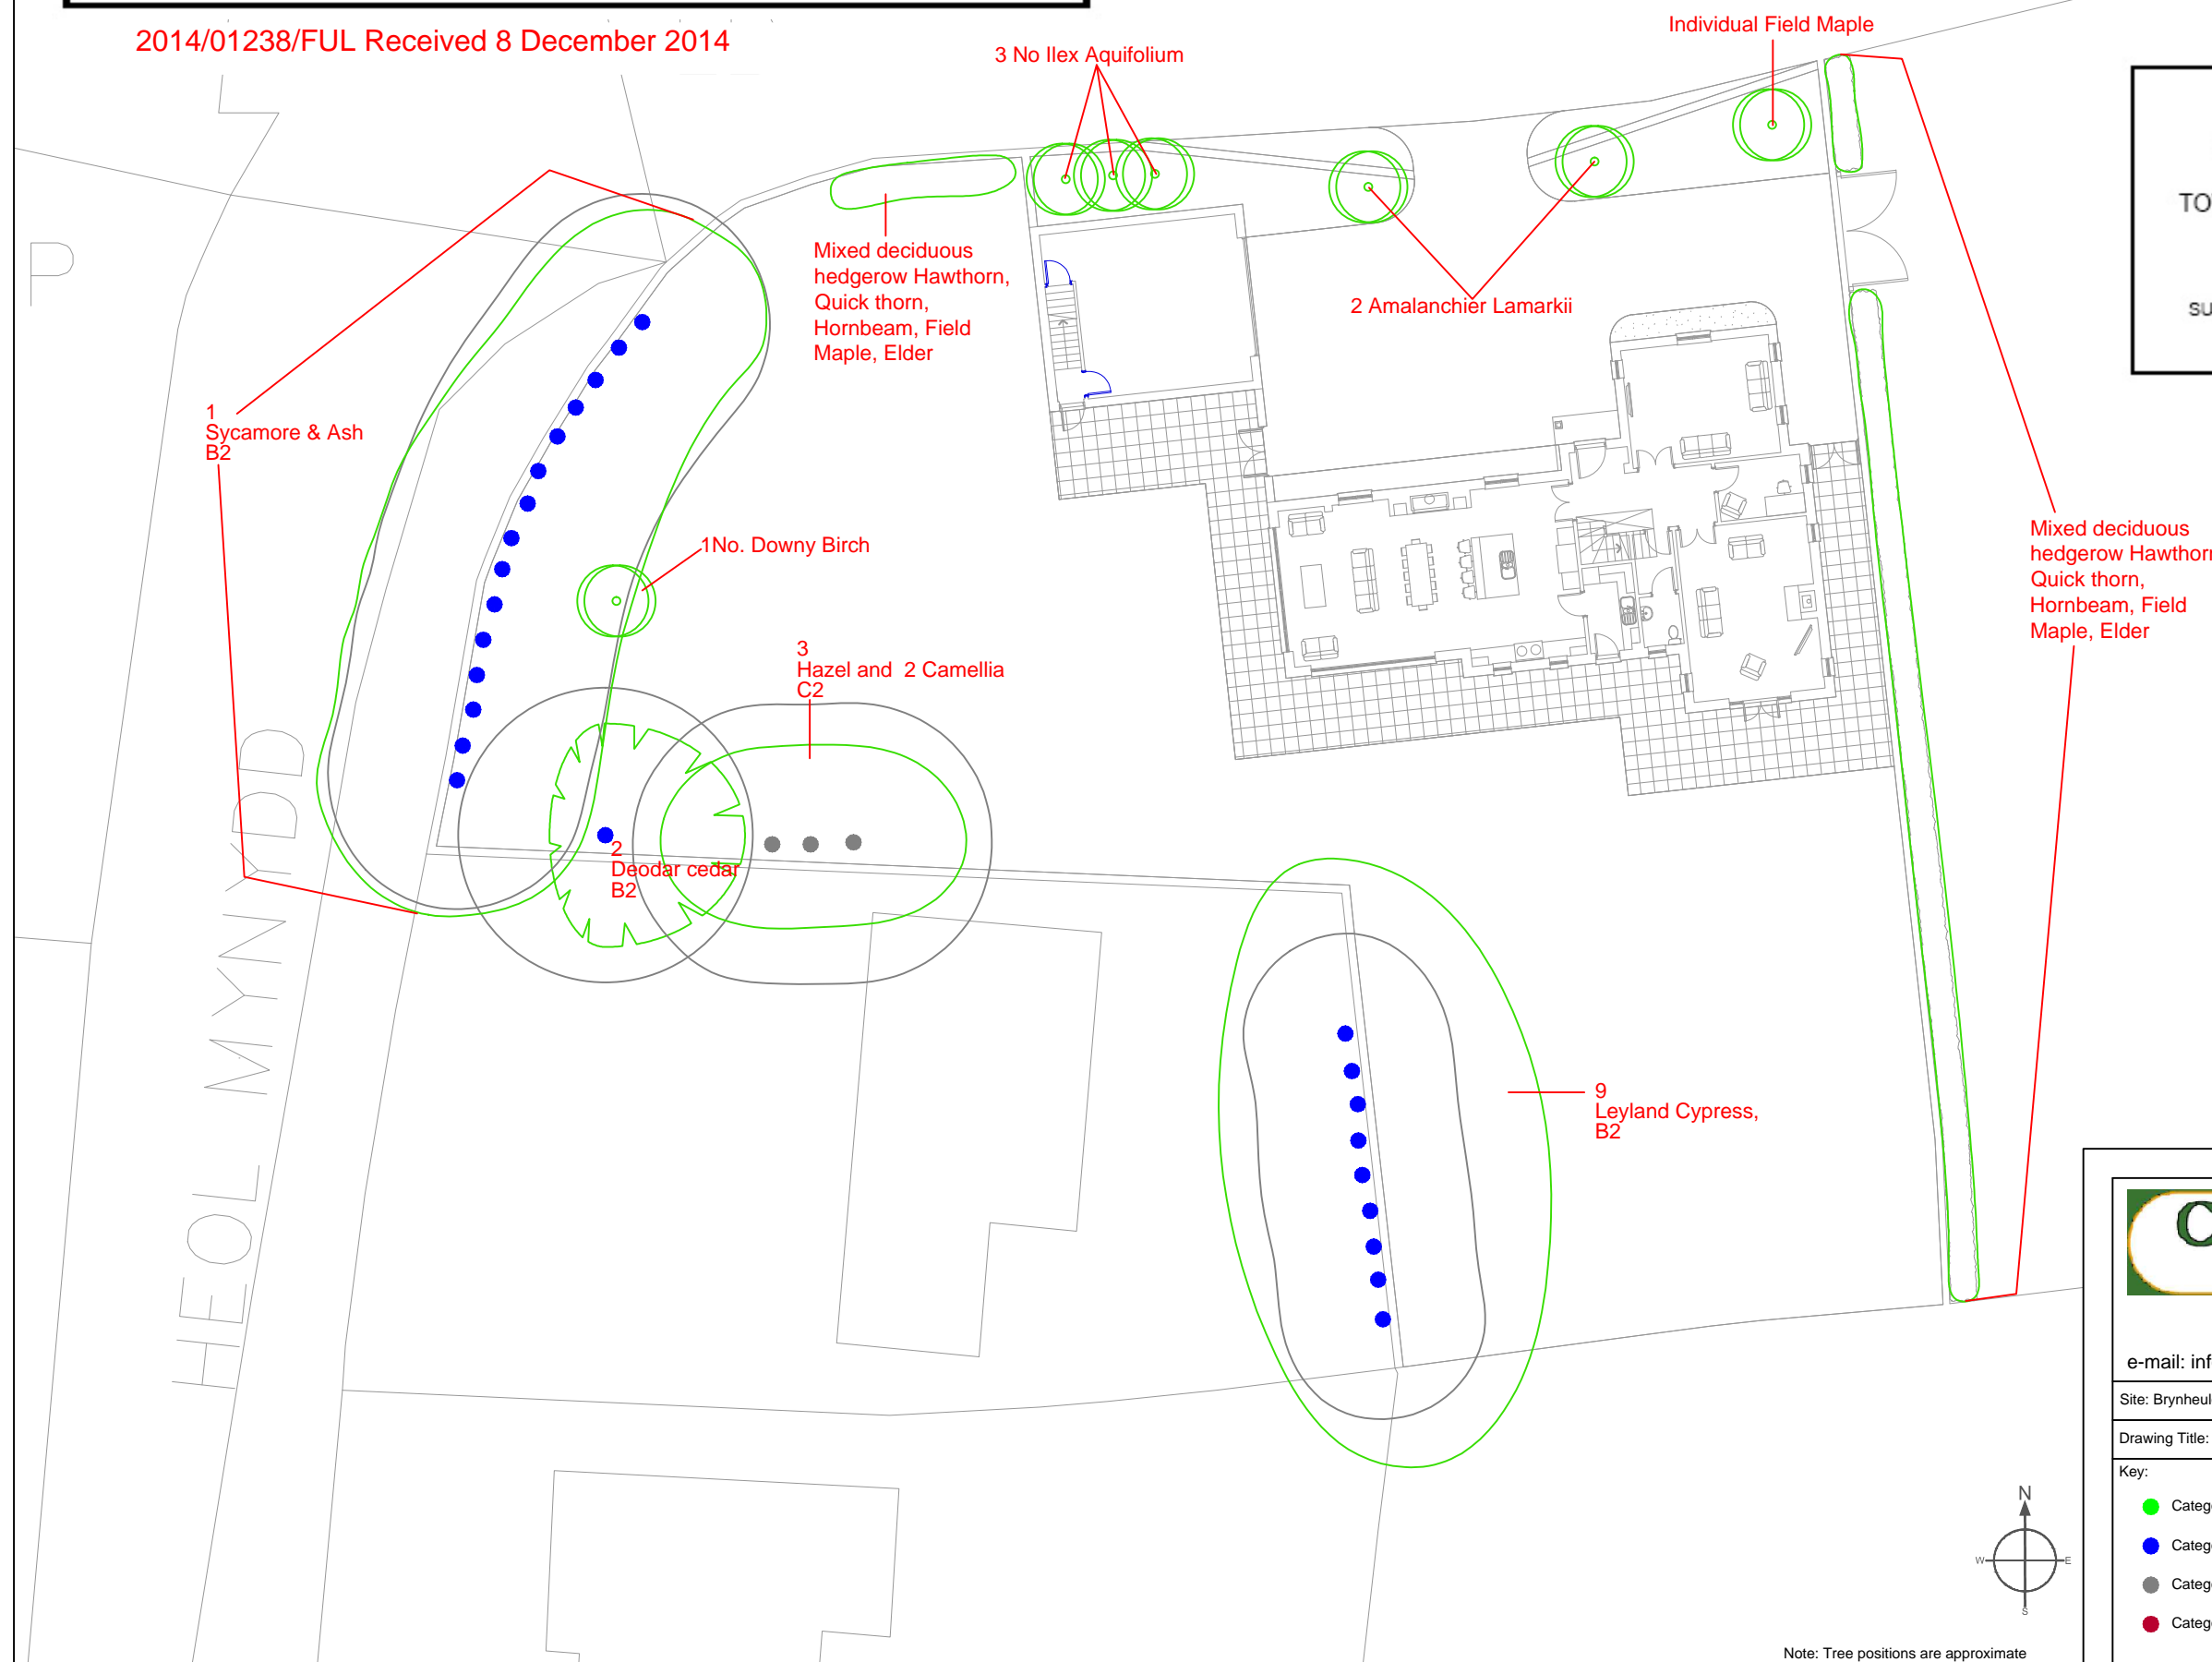

Cardiff Treescapes
Arboricultural Consultants

17 Ravenscourt Close, Penylan, Cardiff, CF23 9DJ

Tel/Fax/Voice mail 029 2048 1284

e-mail: info@cardiff-treescapes.com Web: www.cardiff-treescapes.com

Site: Brynheulog Welsh St Donats


1:250 @ A3

Drawing Title: Planting Plan

December 2014

Key:

- Category A
- Category B
- Category C
- Category U

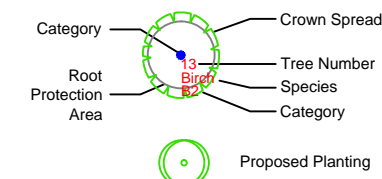

Note: Tree positions are approximate