
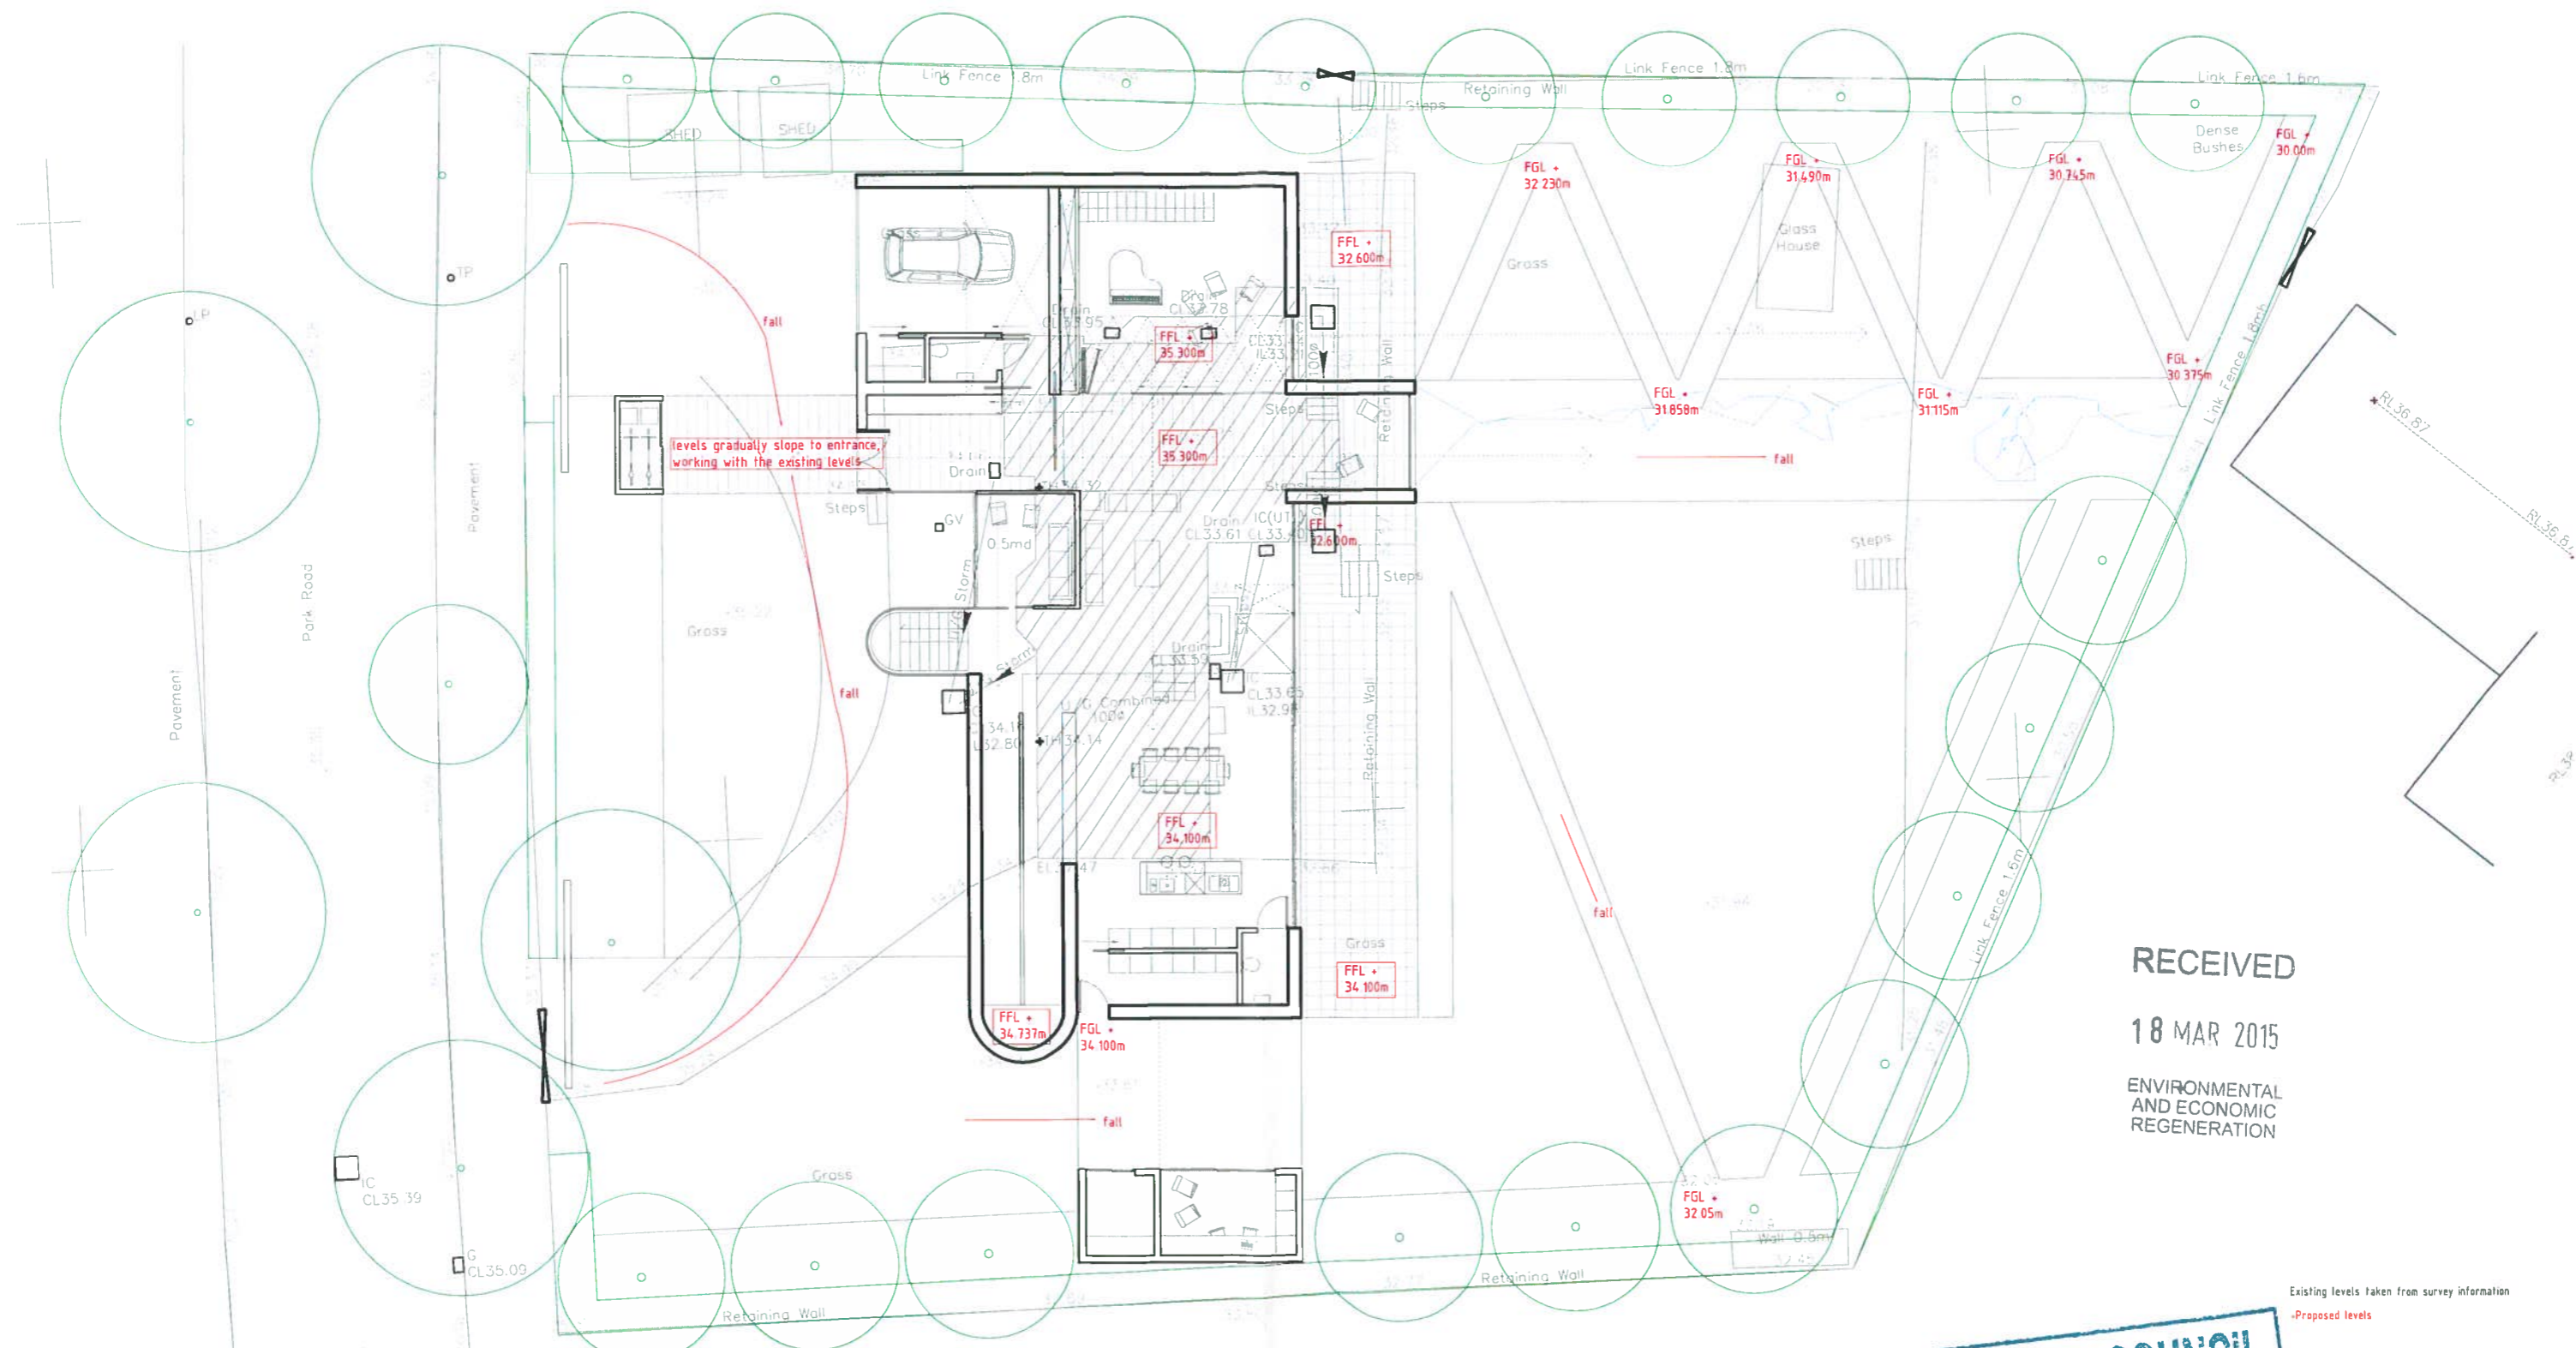


14/01355 FM

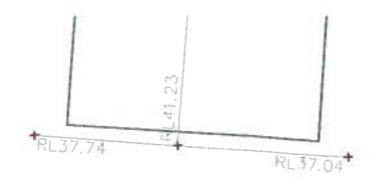

RECEIVED
18 MAR 2015
ENVIRONMENTAL
AND ECONOMIC
REGENERATION

VALE OF GLAMORGAN COUNCIL
DISCHARGE OF CONDITIONS
Received.....18.3.15

Existing levels taken from survey information
-Proposed levels

PROJECT	NEW DWELLING AT 12 PARK ROAD
SCHEME	PROPOSED LEVELS PLAN
DATE	1200 @ A3
DATE	HAR 15
DATE	14/21/SK107A
PREPARED BY	LOYN & CO ARCHITECTS
CHECKED BY	
APPROVED BY	
DATE	