



THE VALE OF
GLAMORGAN COUNCIL
TOWN AND COUNTRY PLANNING ACT 1990
APPROVED
SUBJECT TO COMPLIANCE WITH CONDITIONS (IF ANY)

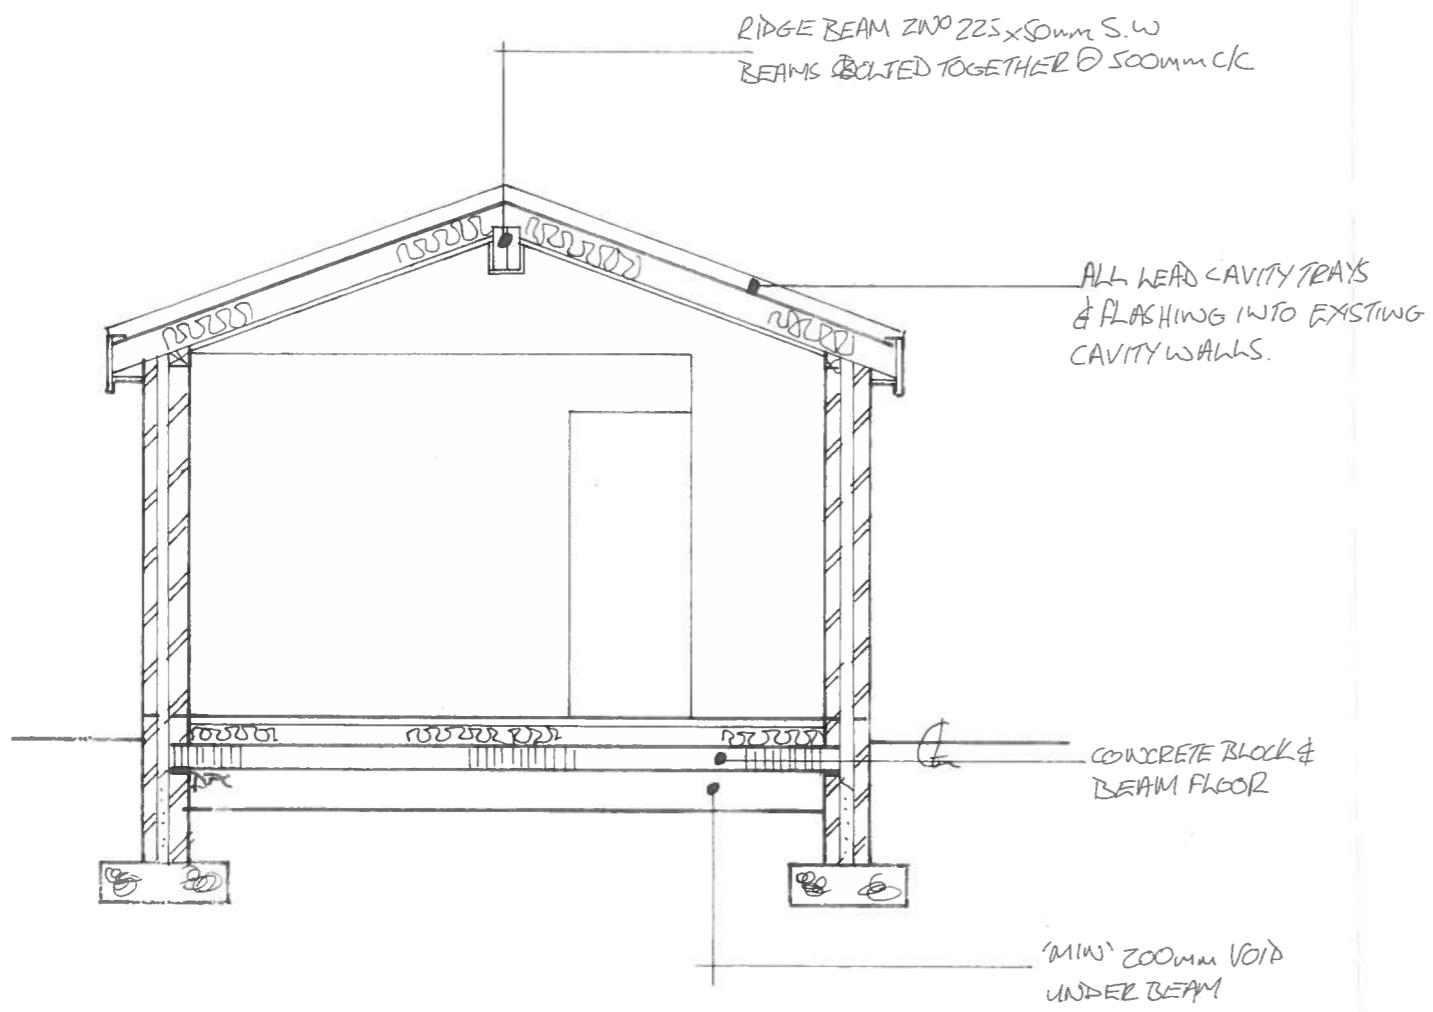

SECTION A-A

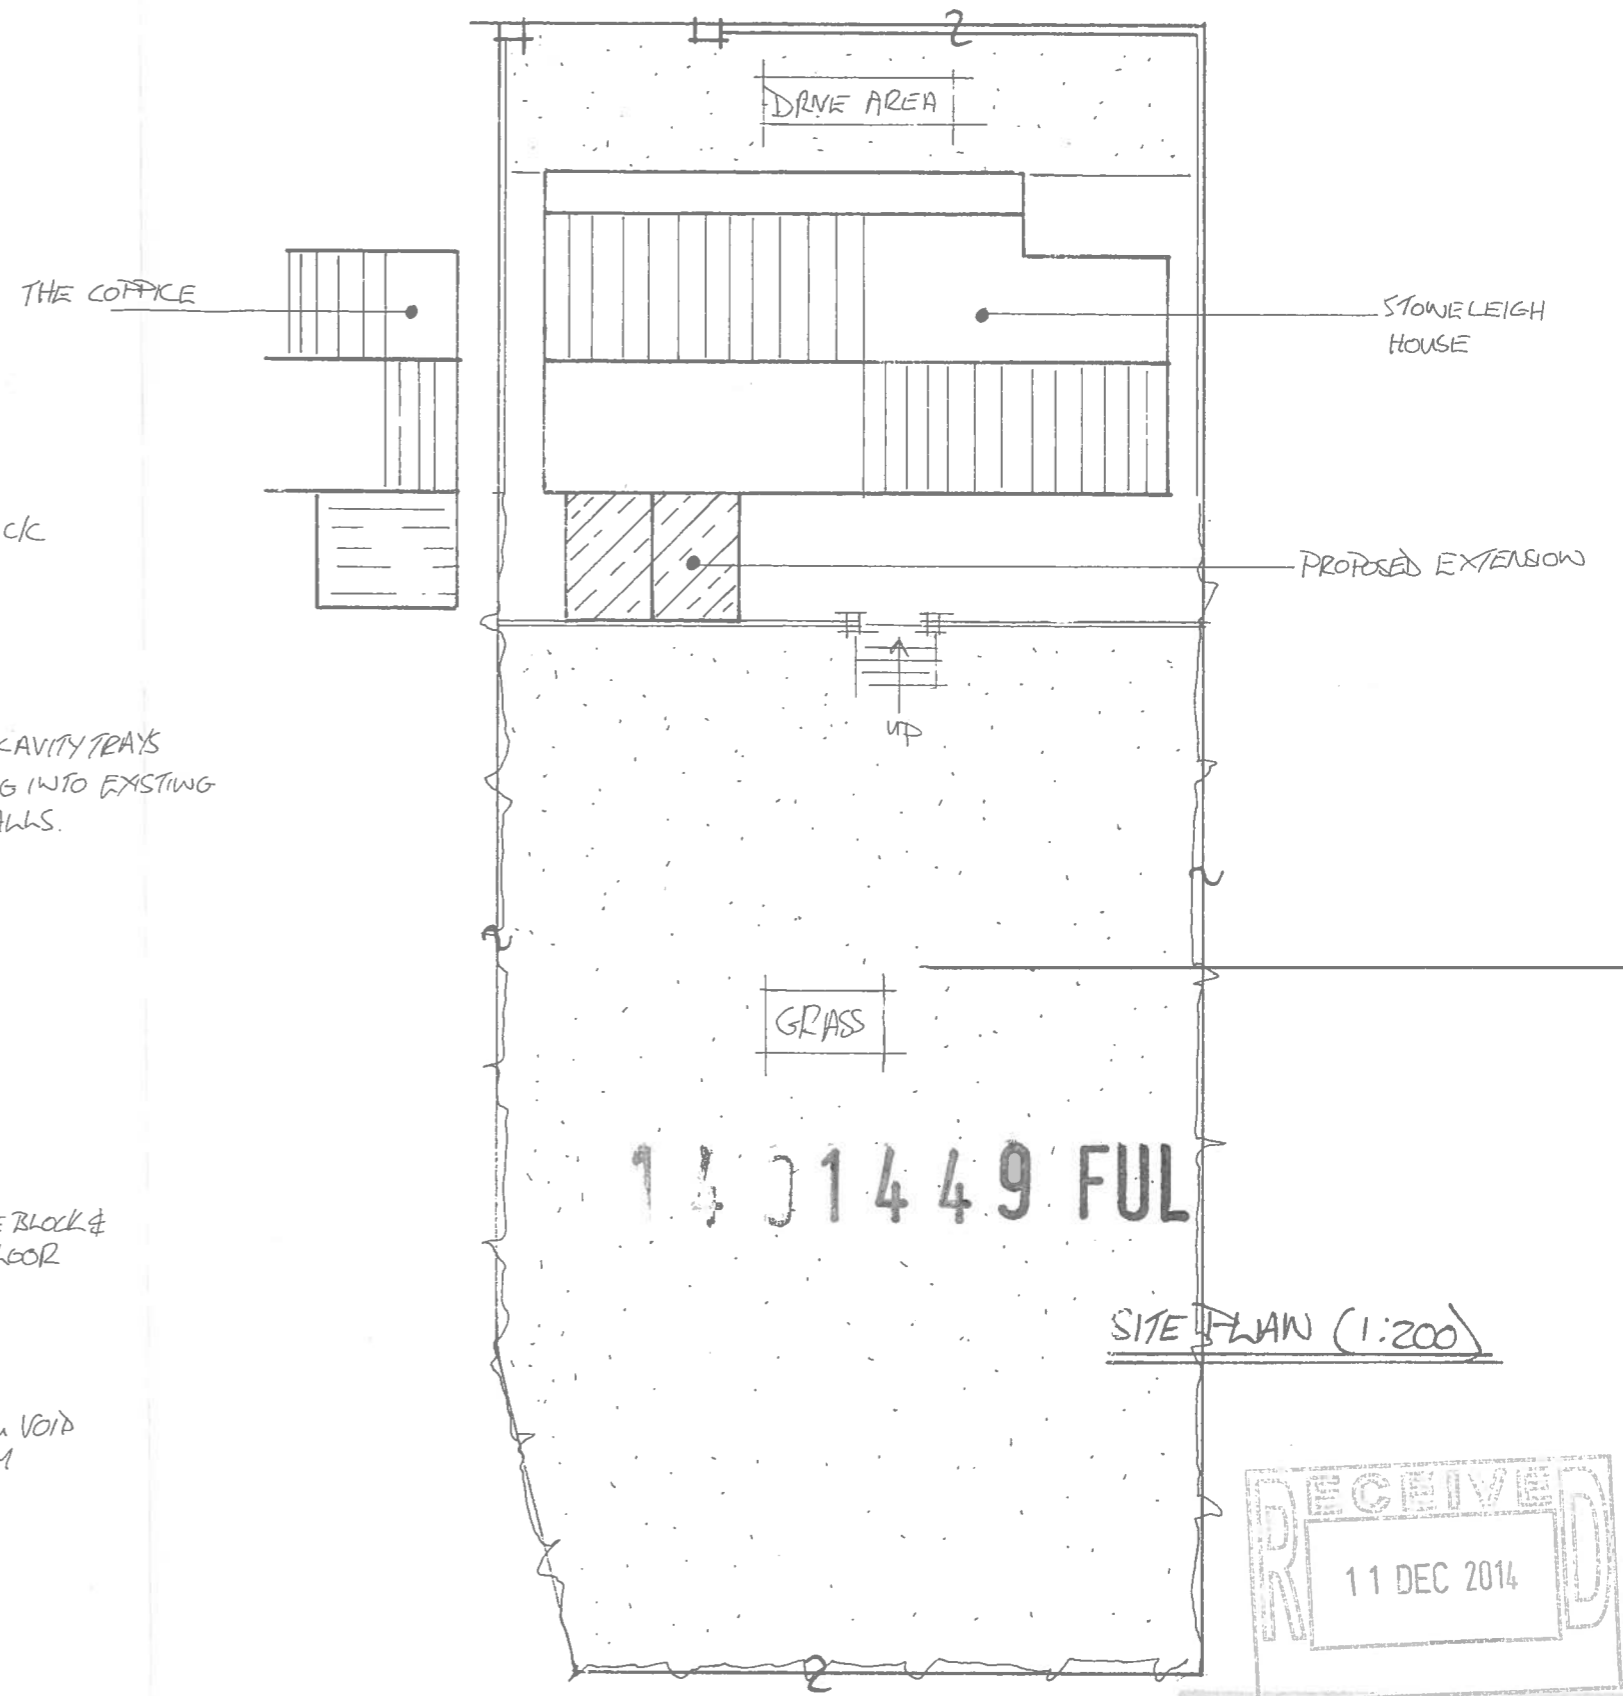

1:50 & 1:200

SECTION A-A & SITE PLAN

RECEIVED
11 DEC 2014