


A

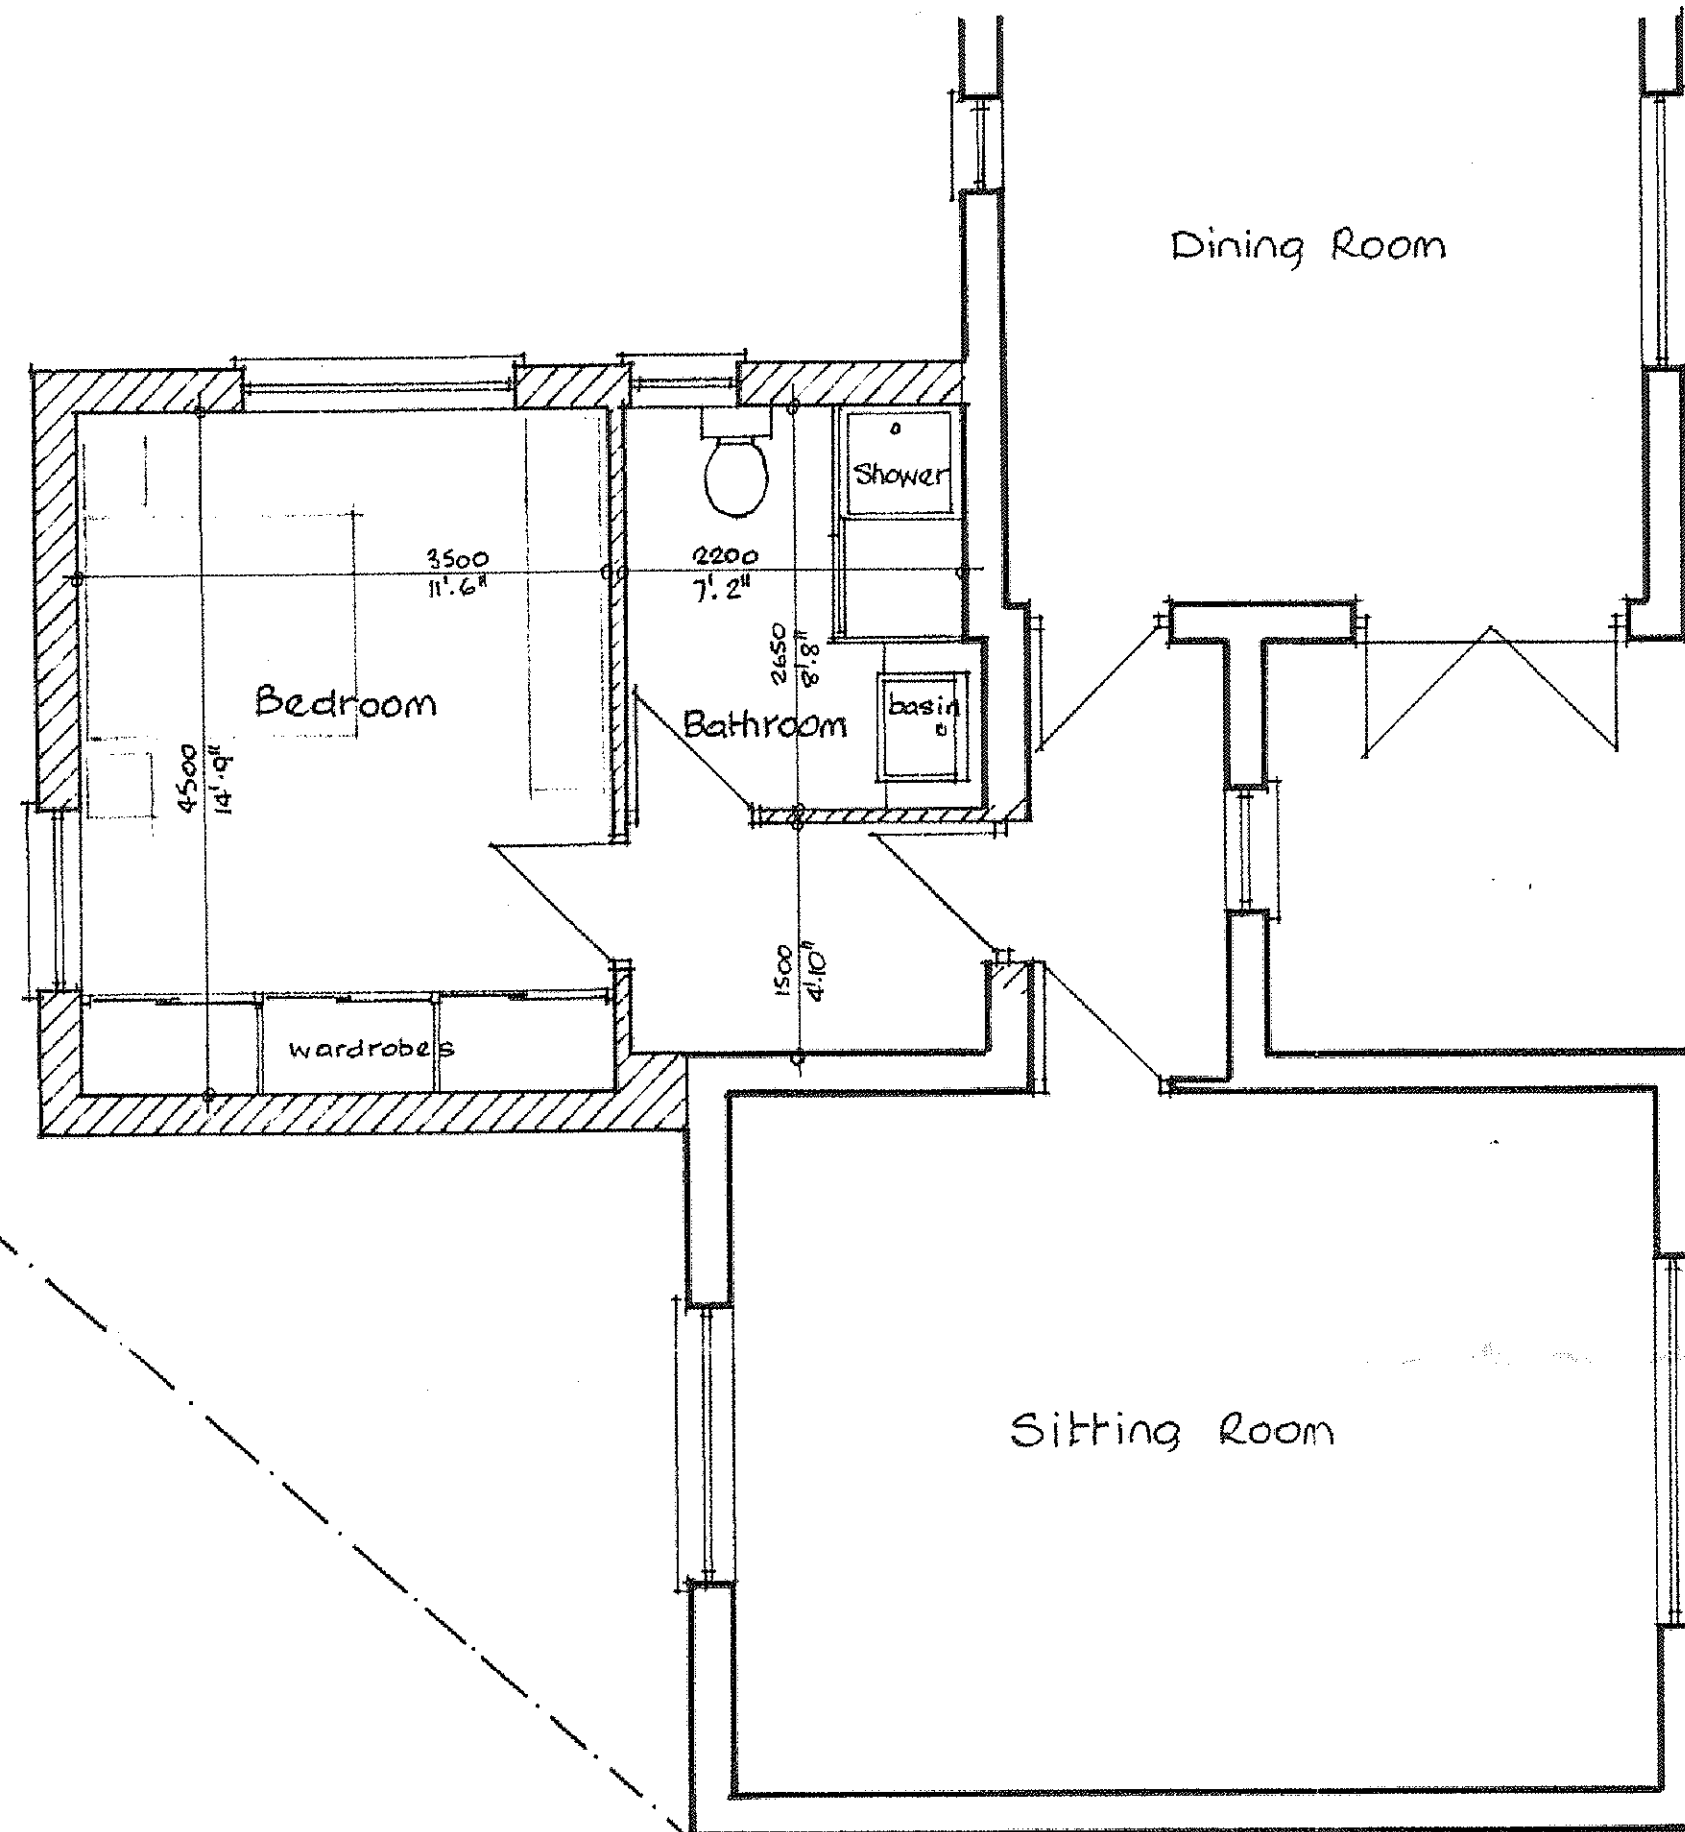


Ground floor plan

THE VALE OF
GLAMORGAN COUNCIL


TOWN AND COUNTRY PLANNING ACT 1990

APPROVED

SUBJECT TO COMPLIANCE WITH CONDITIONS (IF ANY)

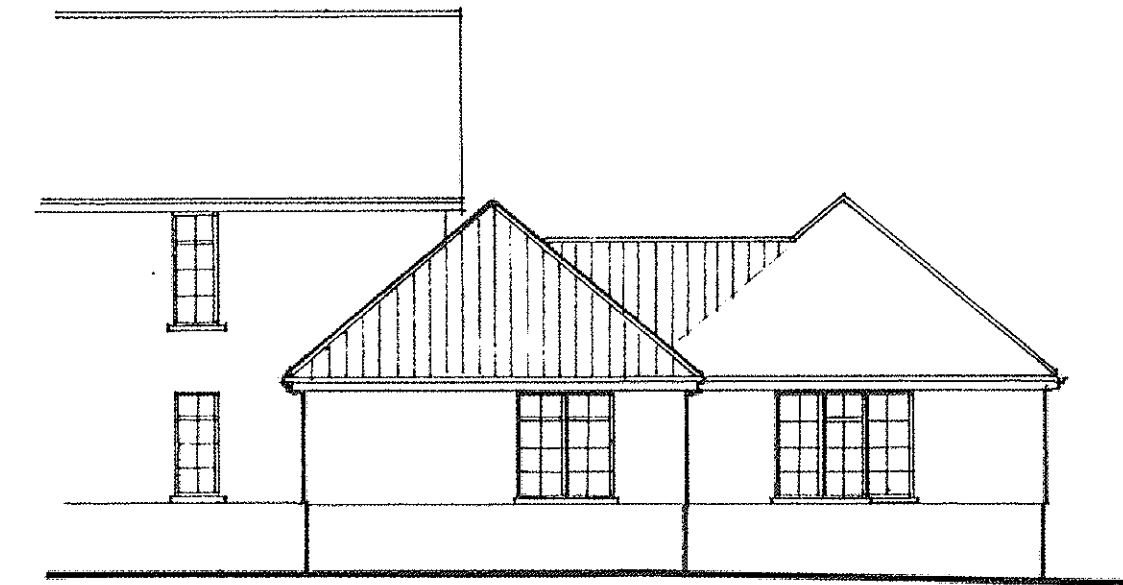

Elevation to Dyffryn Crescent

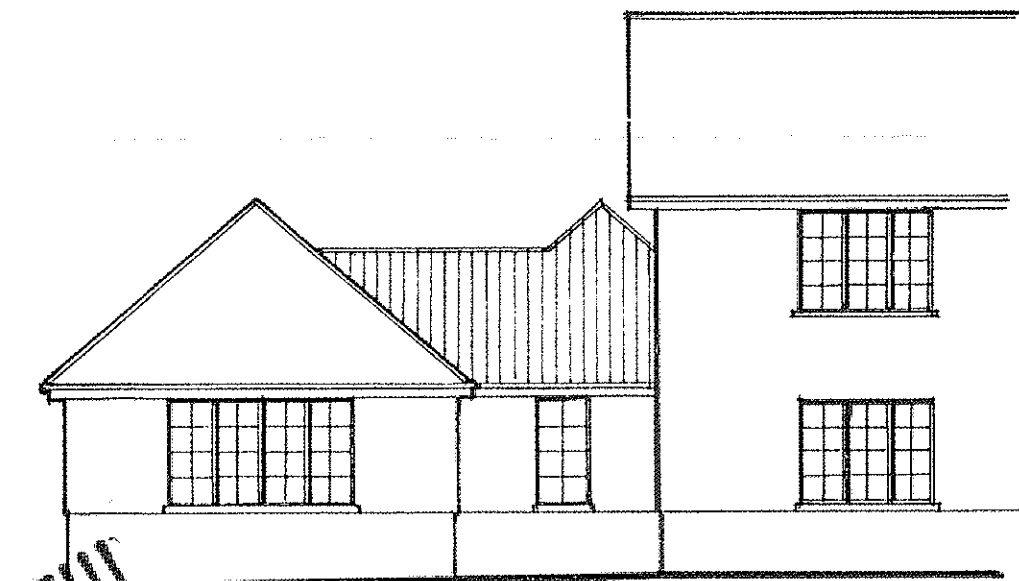

Elevation to Entrance Drive

1421461F02

