
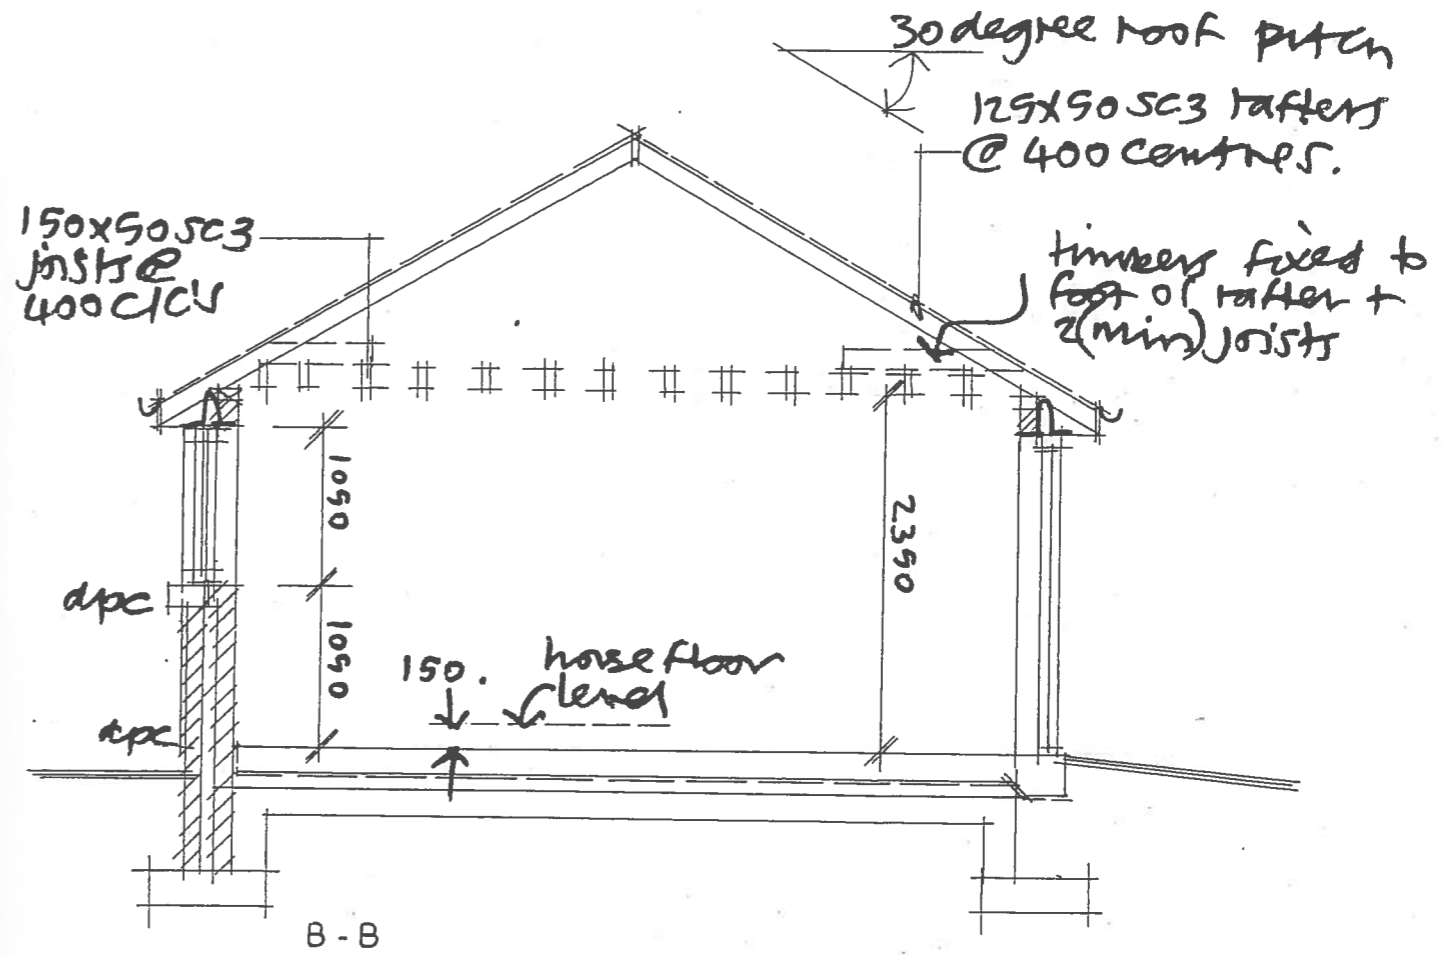


THE VALE OF
GLAMORGAN COUNCIL

TOWN AND COUNTRY PLANNING ACT 1990

APPROVED

SUBJECT TO COMPLIANCE WITH CONDITIONS (IF ANY)

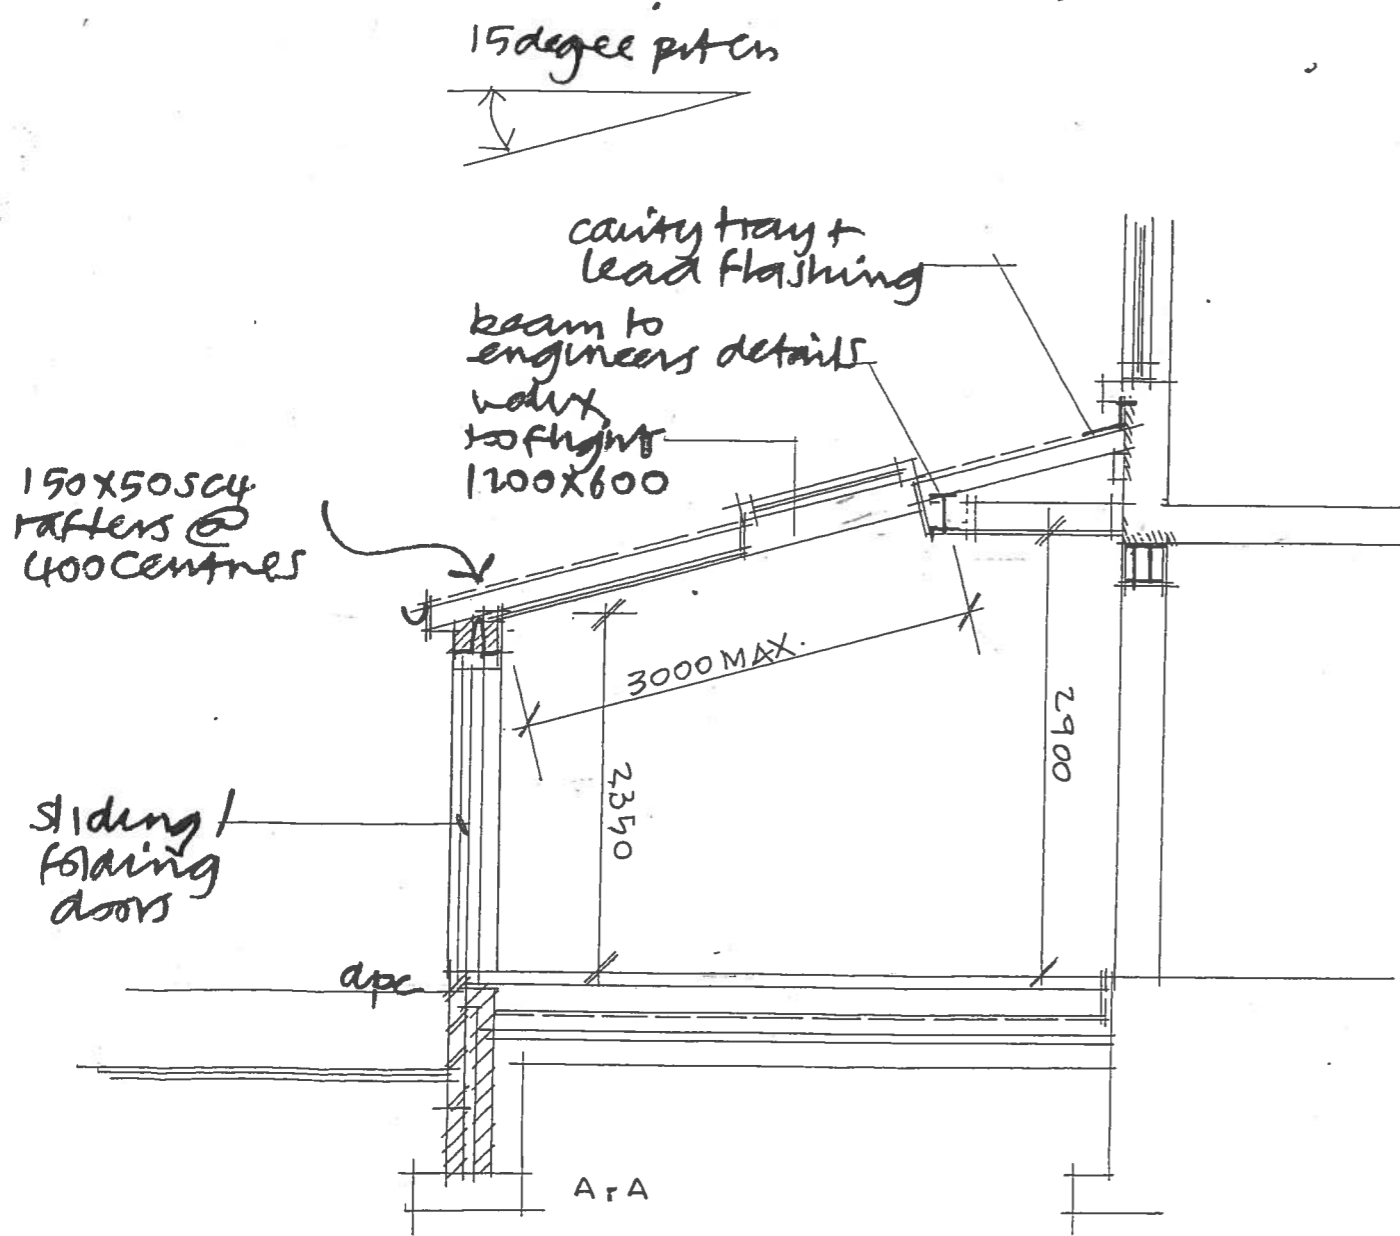

RECEIVED

19 JAN 2015

ENVIRONMENTAL
AND ECONOMIC
REGENERATION

15 00 035 FUL

proposed sections

scale 1:50 2434/10

PROPOSED ALTERATIONS AT
102 REDLANDS ROAD, PENARTH.

feb 08

christian le guilcher
architectural consultant

tel 02920 703944
07974 951350

do not scale this drawing. check all dimensions on site. report any discrepancies to arch. Consultant