
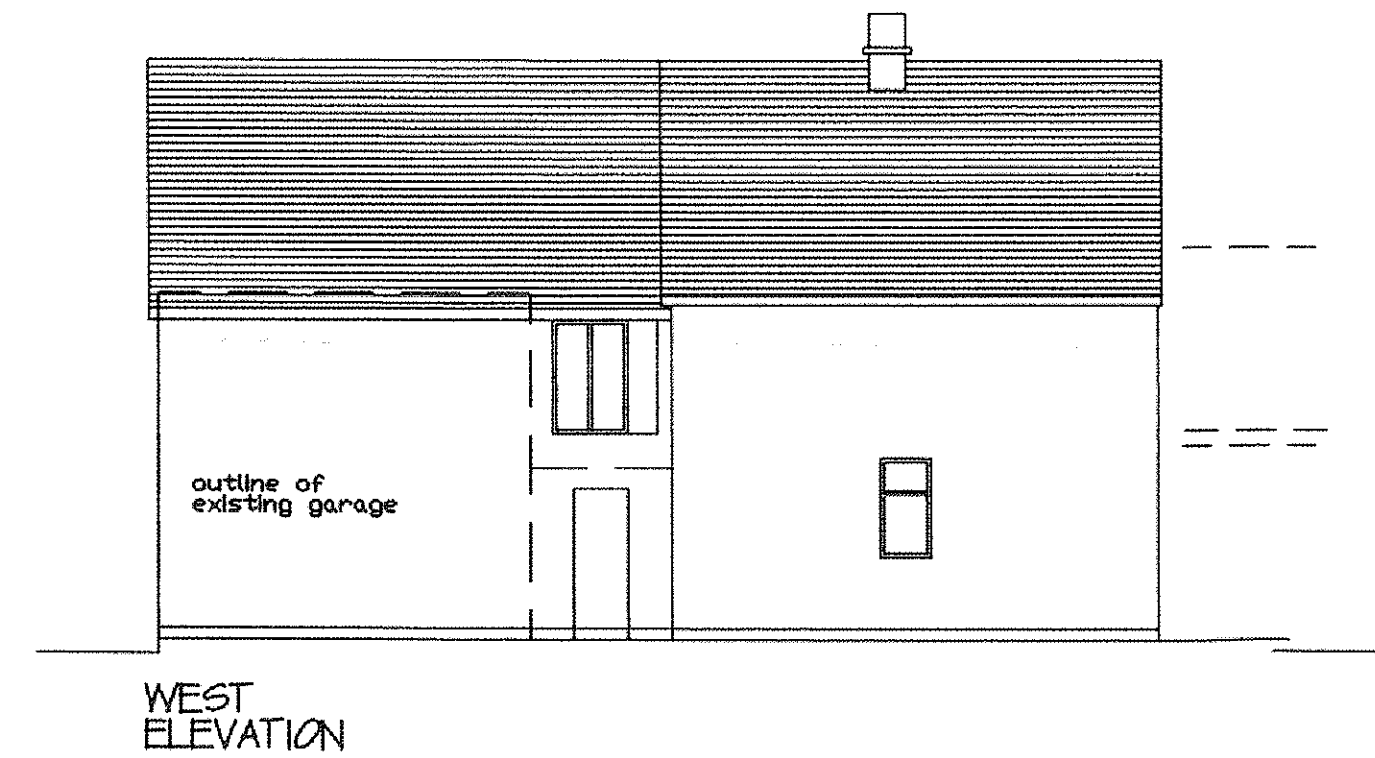
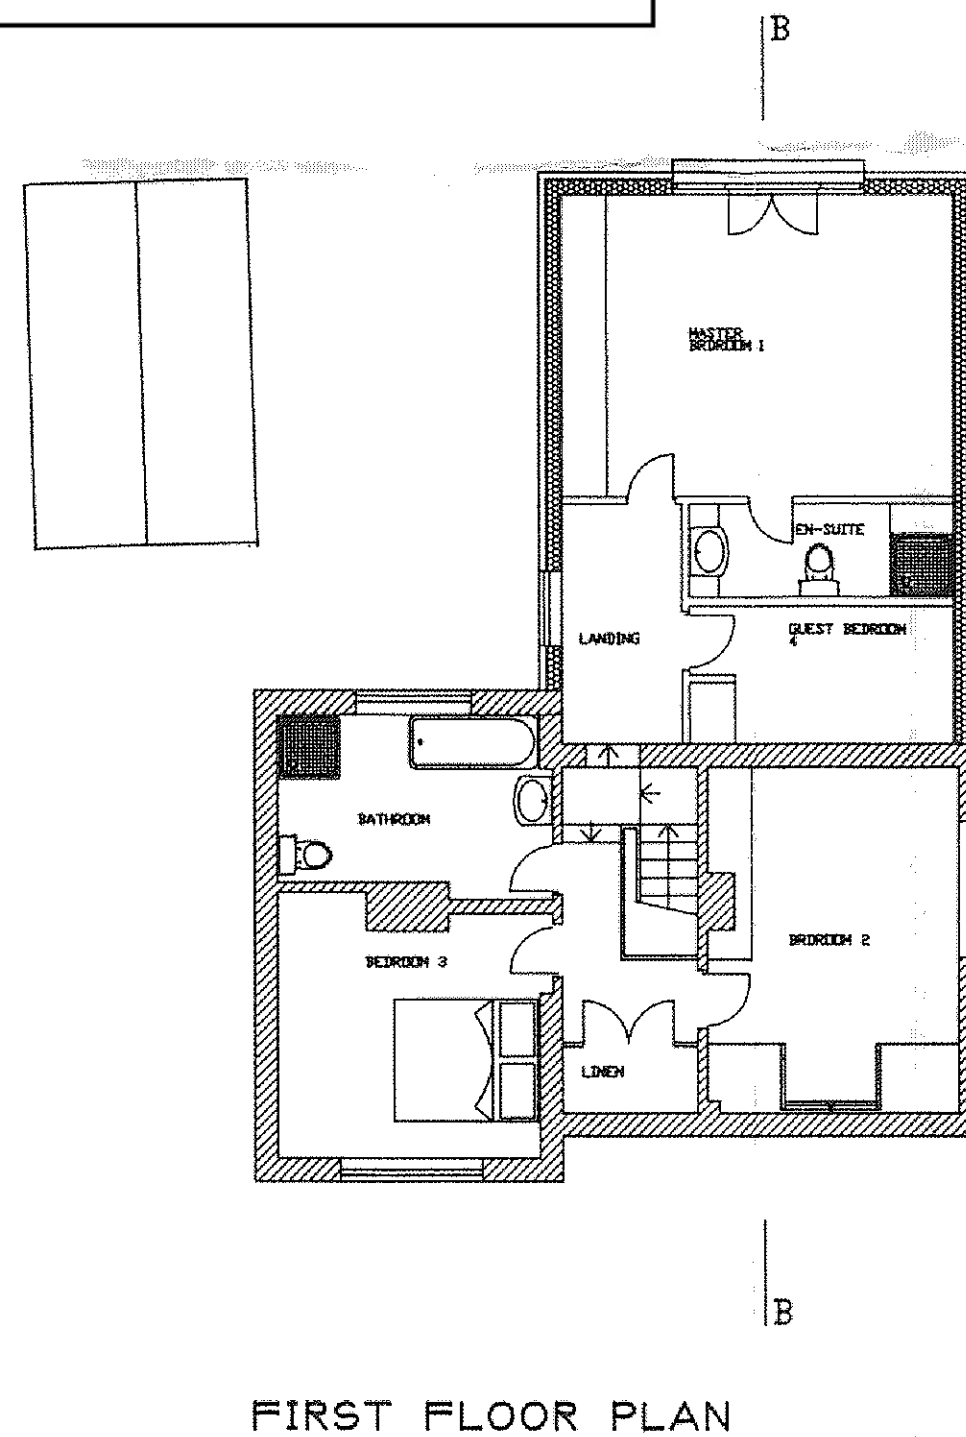
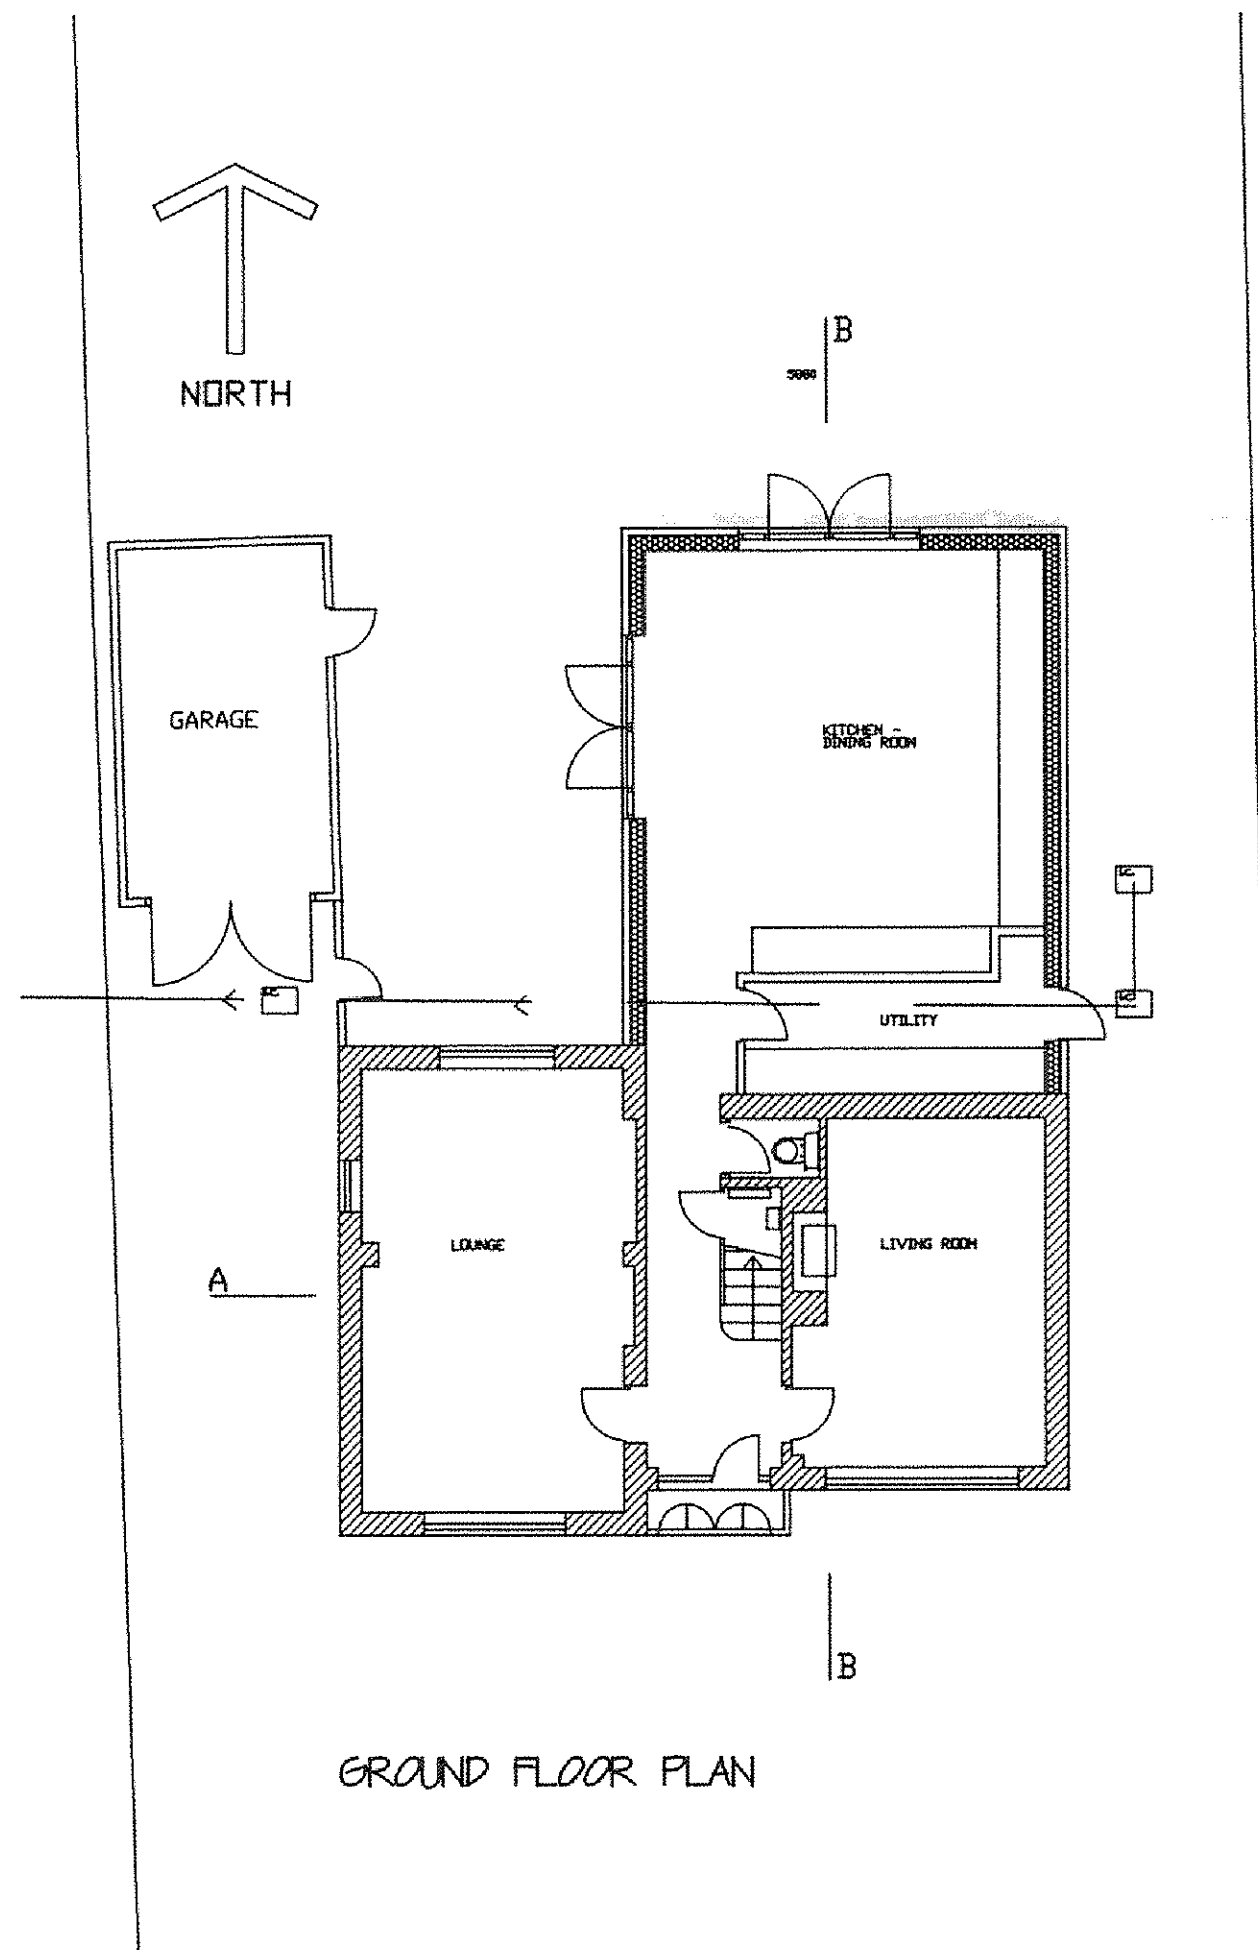


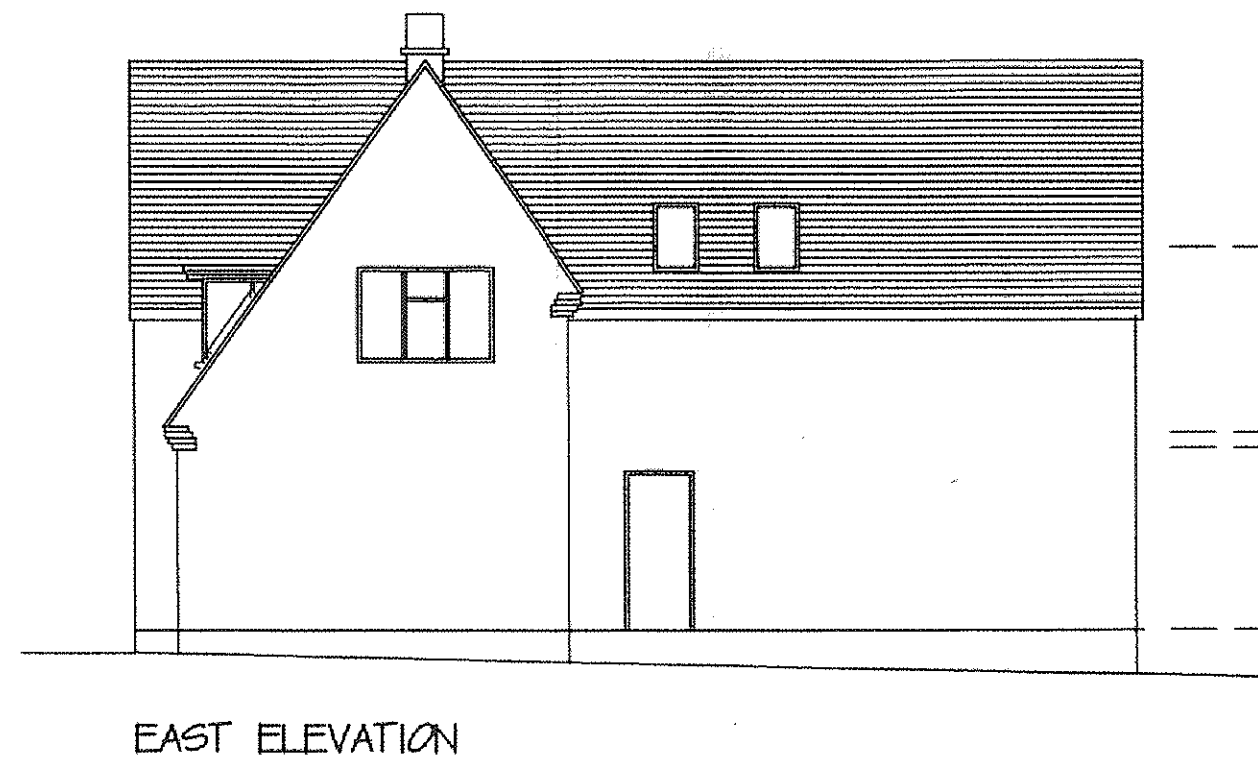

15 00 050 FUL

24 FOREST ROAD
PENARTH

EXISTING DWELLING
SCALE 1:100
DATE Nov 2014

Lapider Ltd.
673 01

RECEIVED
15 JAN 2015
ENVIRONMENTAL
AND ECONOMIC
REGENERATION