




North Point.

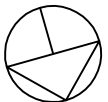

Key Plan.

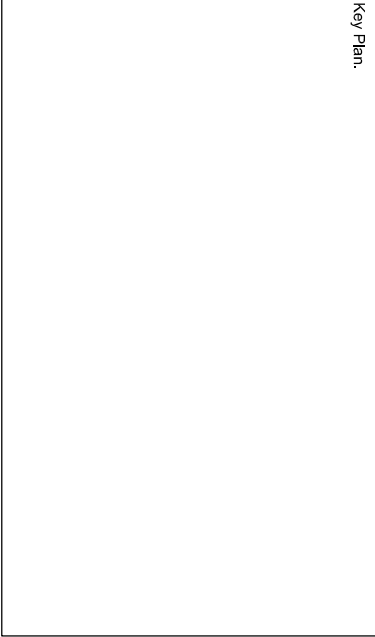


A	08/01/15	Planning	EWI	RF
1	10/01/16	Planning	EWI	RF
Rev	Date	Revision Note	By	Check

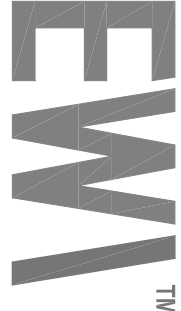

Ellis Williams
Architects
151 Roselaby Avenue
London
EC1R 4AB
T: +44 (0)20 7244 7200

120 mm									
Barry Pumphouse									
Drawing No.									
Basement Plan Record					1:500 RF				
Planning									
Drawn by		checked by		scale		Scale as at		Scale as at	
EWI		RF		100		200			
200 mm		CPIR date		Date Recd.		1899			
1899		AE(0)04		A					

THE VALE OF
GLAMORGAN COUNCIL
TOWN AND COUNTRY PLANNING ACT 1990
APPROVED
SUBJECT TO COMPLIANCE WITH CONDITIONS (IF ANY)

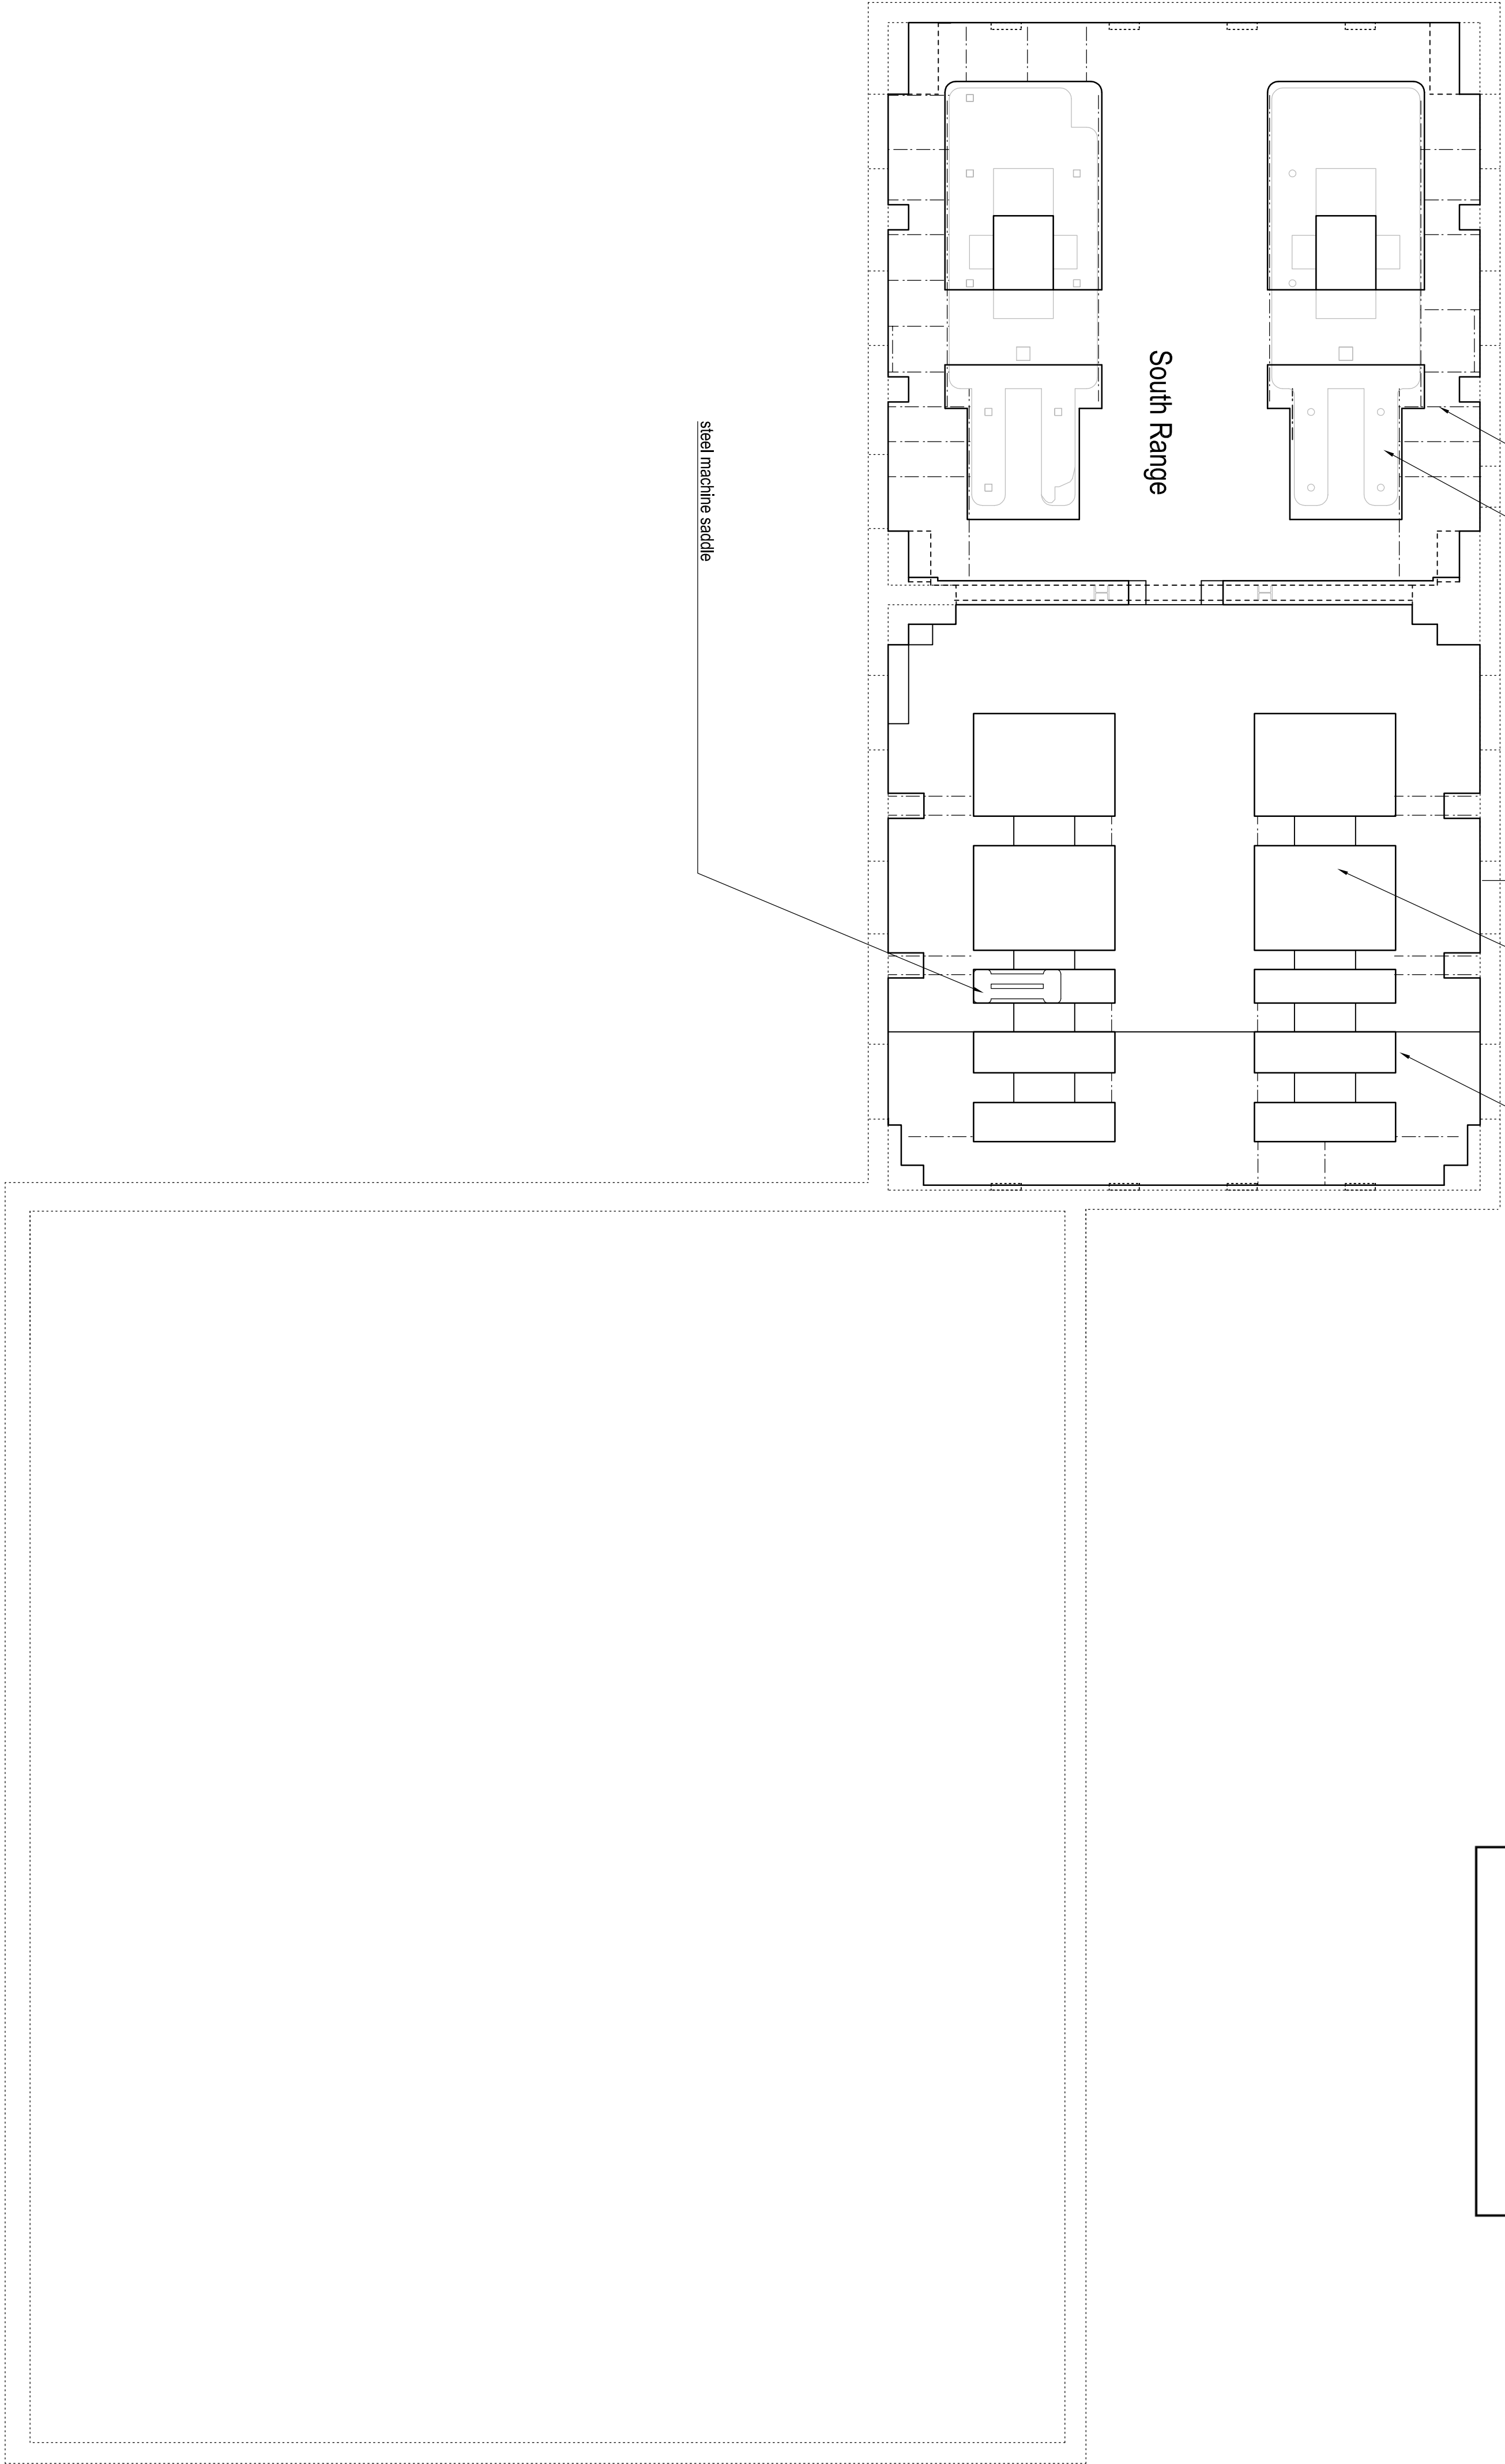

rusted steel beams

machine base: granite top on brick and steel supports

machine base: irregular partially eroded brick

raised floor area

B-B
SECTION

South Range

A-A
SECTION

steel machine saddle

0 1 2 3 4 5 6 7 8 9 10
m
SCALE 1:100