


Note: All dimensions to be confirmed on site

THE VALE OF
GLAMORGAN COUNCIL
TOWN AND COUNTRY PLANNING ACT 1990
APPROVED
SUBJECT TO COMPLIANCE WITH CONDITIONS (IF ANY)

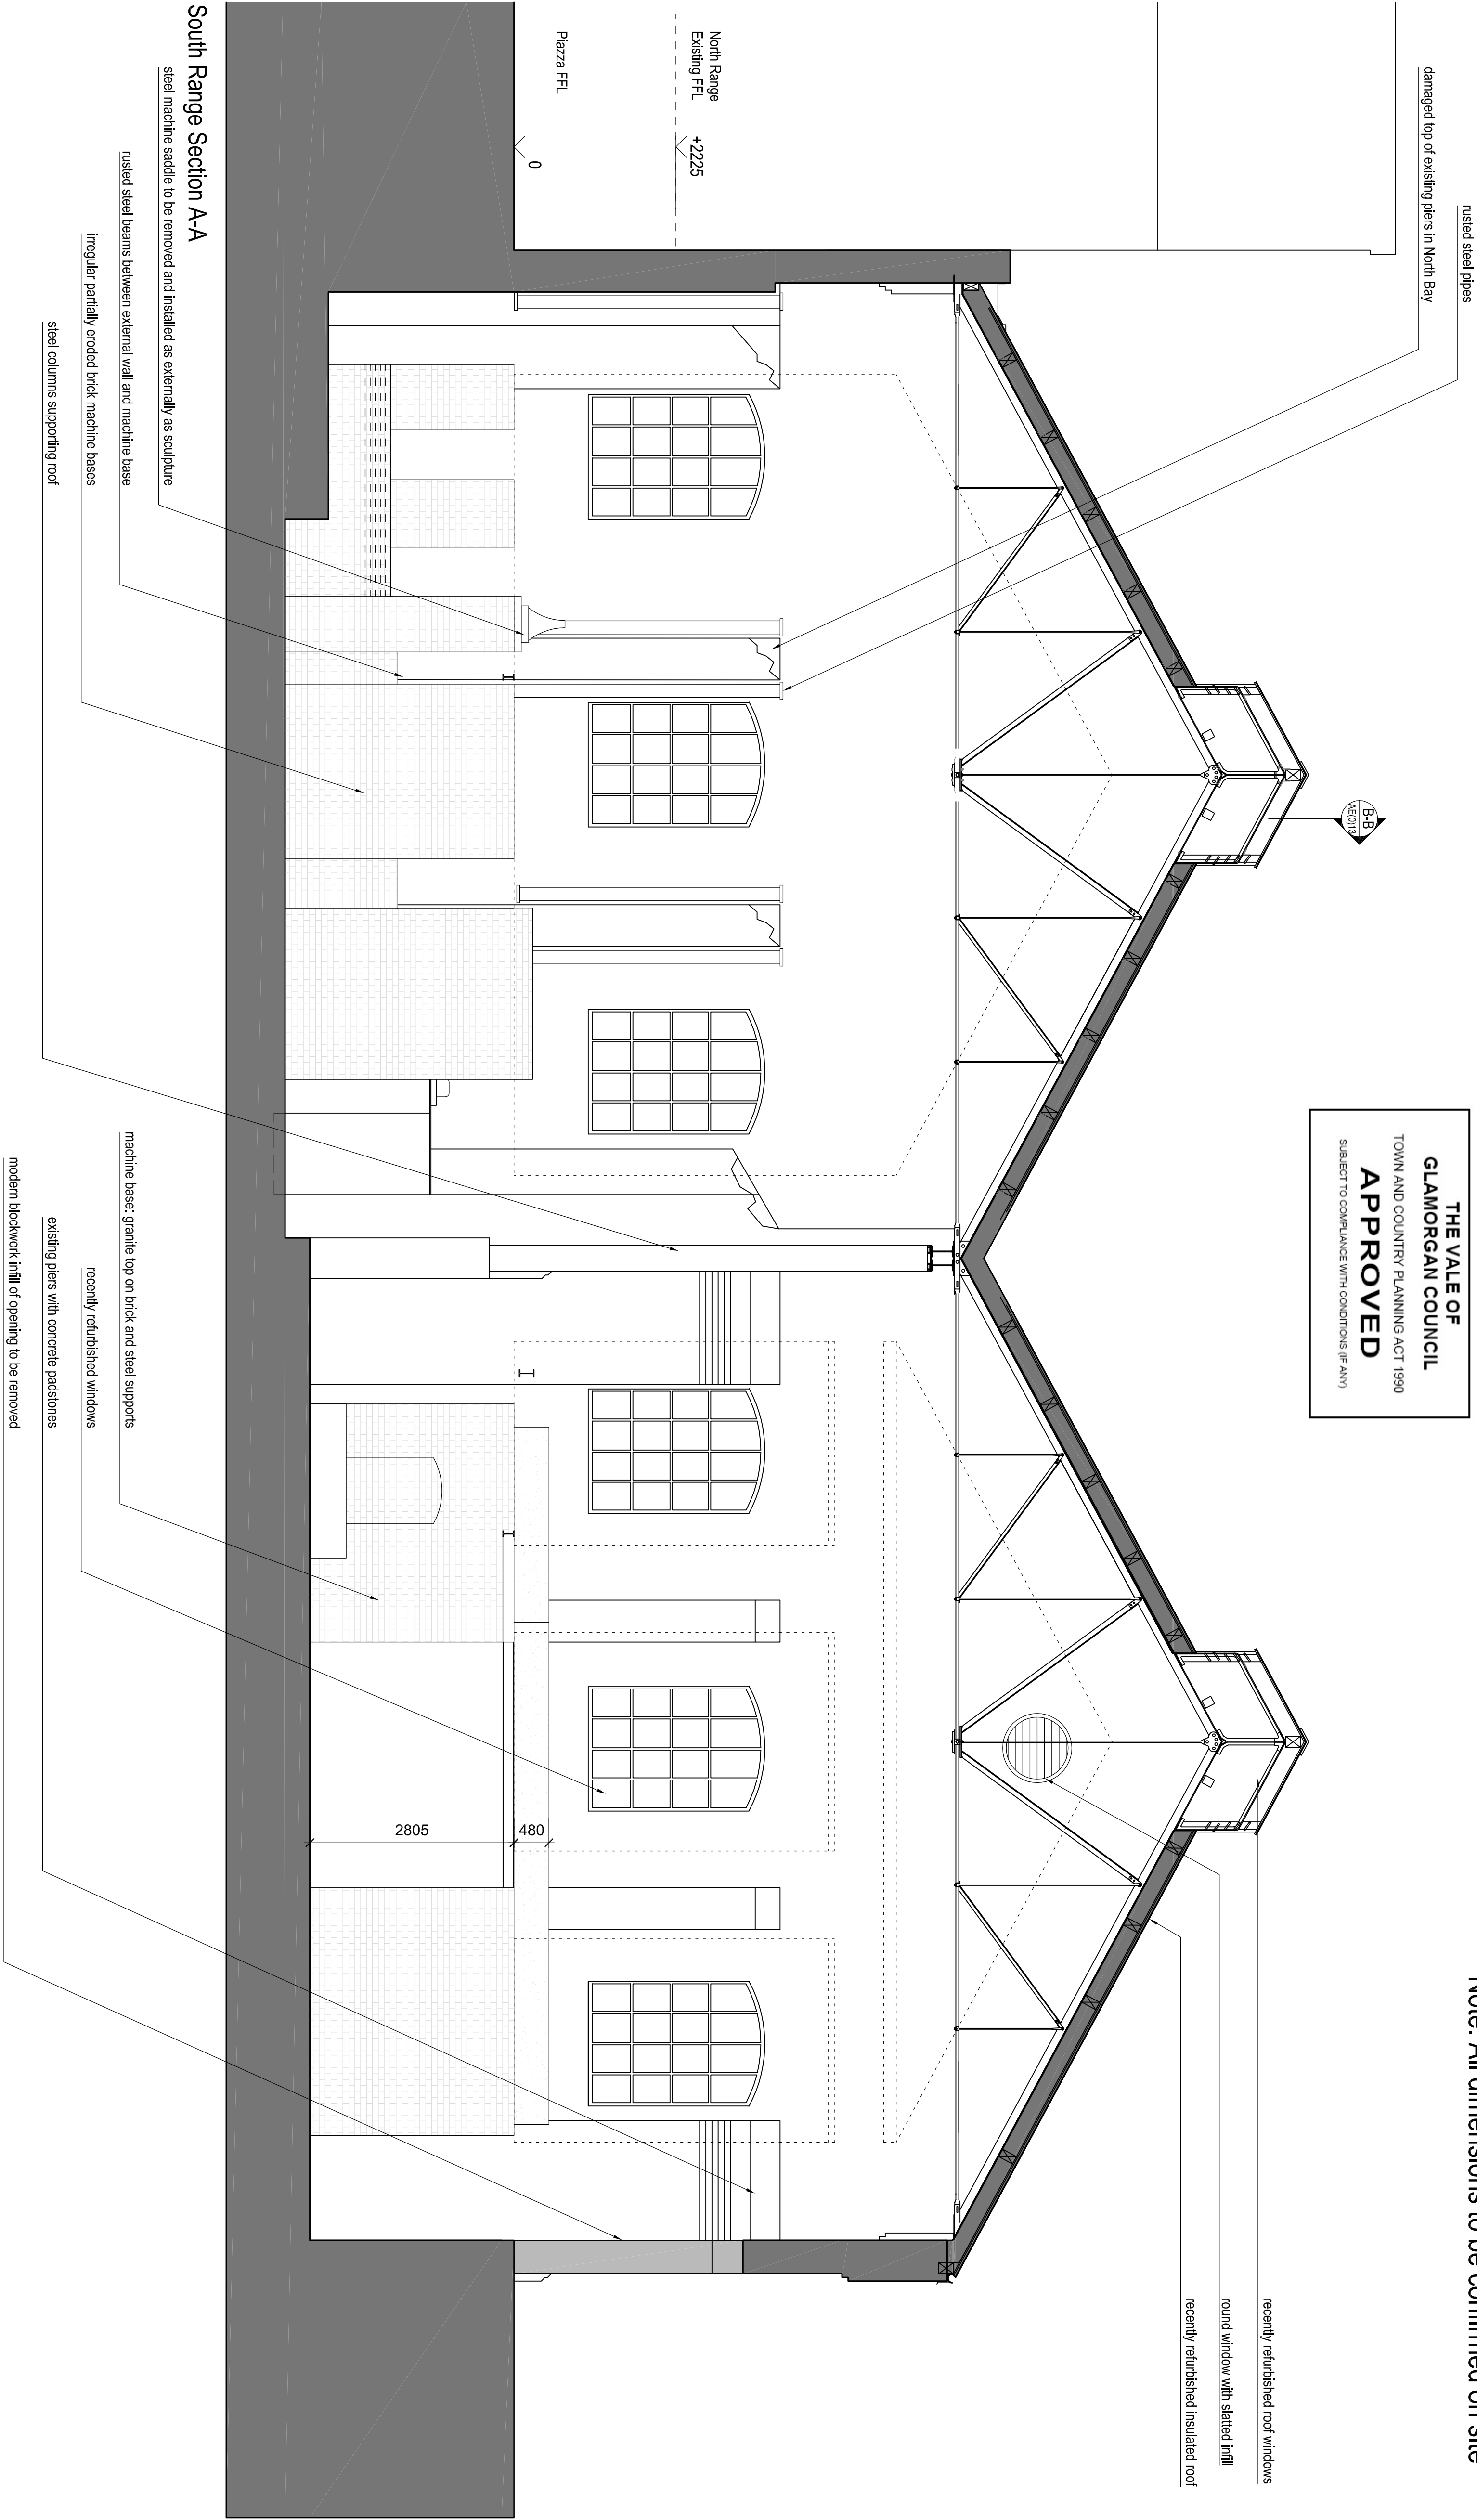

South Range Section A-A

steel machine saddle to be removed and installed as externally as sculpture

rusted steel beams between external wall and machine base

irregular partially eroded brick machine bases

steel columns supporting roof

machine base: granite top on brick and steel supports

recently refurbished windows

existing piers with concrete padstones

modern blockwork infill of opening to be removed

SCALE 1:50
0 0.5 1.0 1.5 2.0 2.5 3.0 3.5 4.0 4.5 5.0
m

EWI™

Ellis Williams
Architects

151 Rosebery Avenue
London
EC1R 4AB
T: +44 (0)20 7641 7200

Barry Pump House			
South Range Record Section A-A			
Drawing No.	1899	Scale at A1	1:50
Drawing Date	08/02/15	Scale at A3	1:100
Drawing By	RF	Scale at A4	1:200
