


Notes  
This drawing is to be read in conjunction with the specification and the contract documents.  
The drawing shall not be reproduced without permission.  
The drawing shall not be scaled. Dimensions shall be in millimetres unless specified.



THE VALE OF  
GLAMORGAN COUNCIL  
TOWN AND COUNTRY PLANNING ACT 1990  
**APPROVED**  
SUBJECT TO COMPLIANCE WITH CONDITIONS (IF ANY)

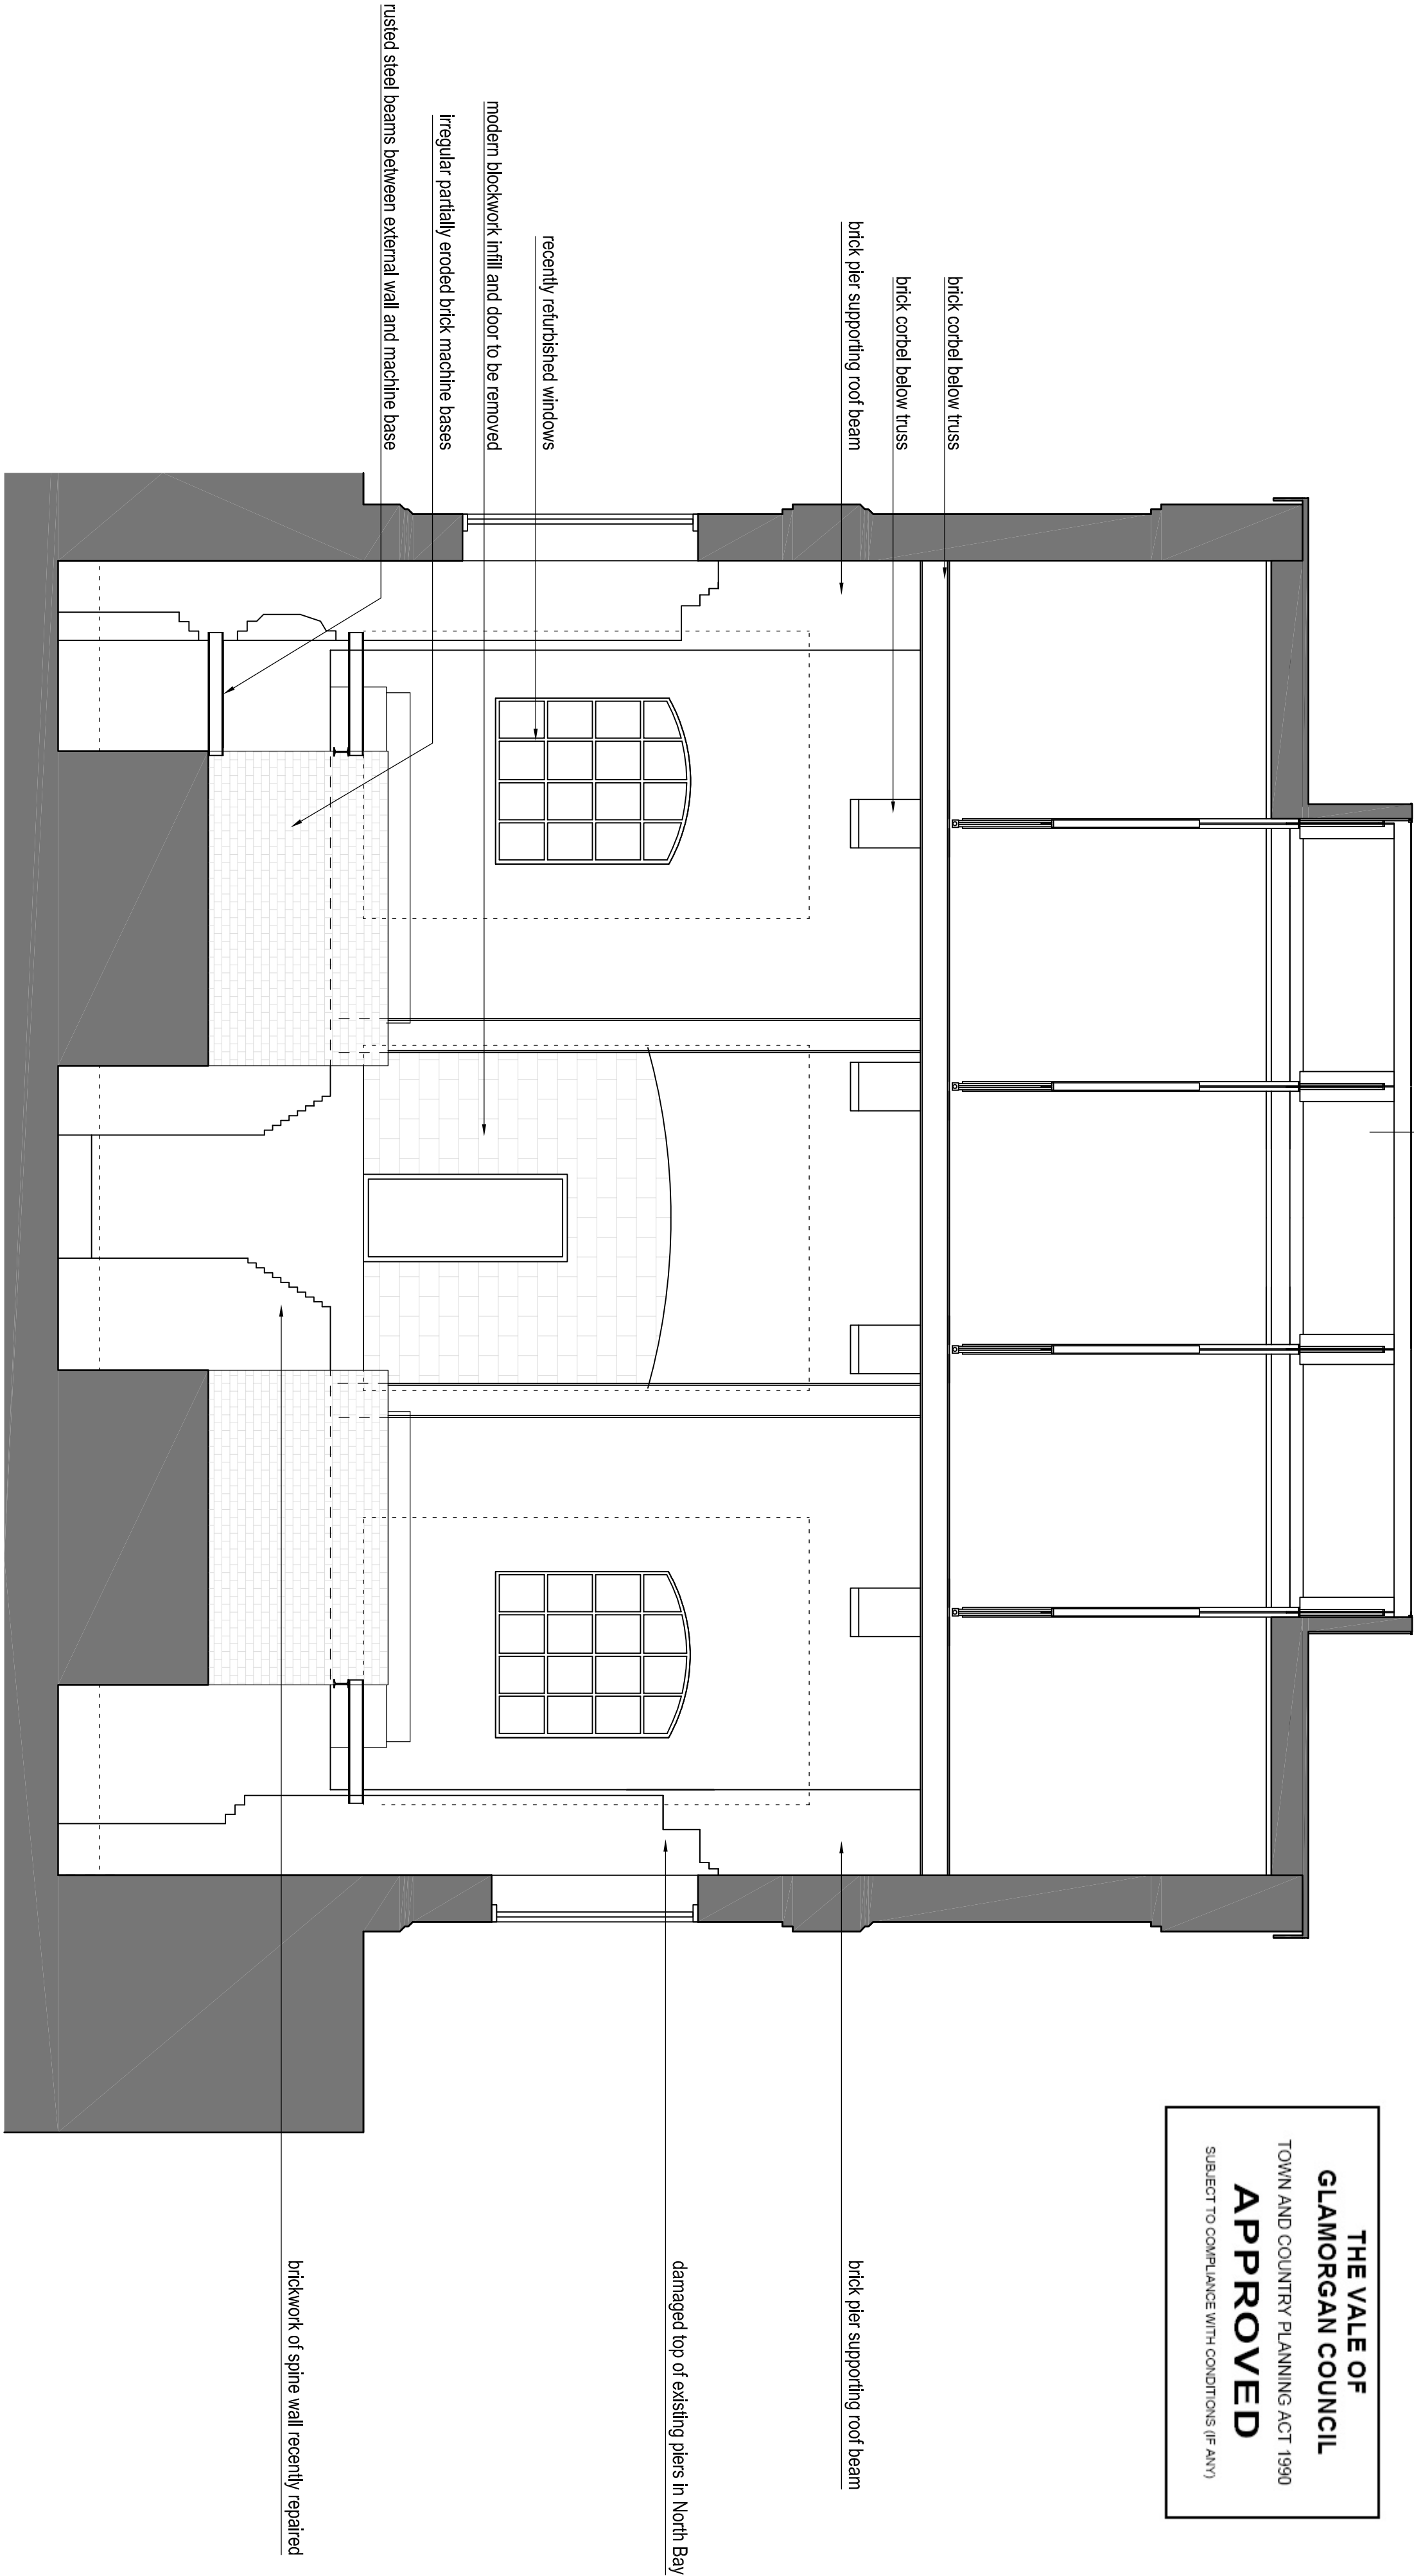

South Range Section B-B North Bay

A	1899/13	Barry	RF	EWI	RF
Rev	Date	By	Check	By	Check
1	1899/13	Barry	RF	EWI	RF

**EWI**<sup>TM</sup>

Ellis Williams  
Architects  
151 Rosebery Avenue  
London  
EC1R 4AB  
T: +44 (0)20 7241 7200

Barry Pump House					
South Range Section B-B					
Drawn by	Scale	Checked by	Scale	Scale at A3	Scale at A4
EWI	1899/13	RF	50	100	100
1899	1899	1899	1899	1899	1899
Construction Drawing No.					