


THE VALE OF
GLAMORGAN COUNCIL
TOWN AND COUNTRY PLANNING ACT 1990
APPROVED
SUBJECT TO COMPLIANCE WITH CONDITIONS (IF ANY)



amendments (n.b. :- all amendments to be signed)
newidiadau (d.s. :- rhaid llofnodi pob newid)

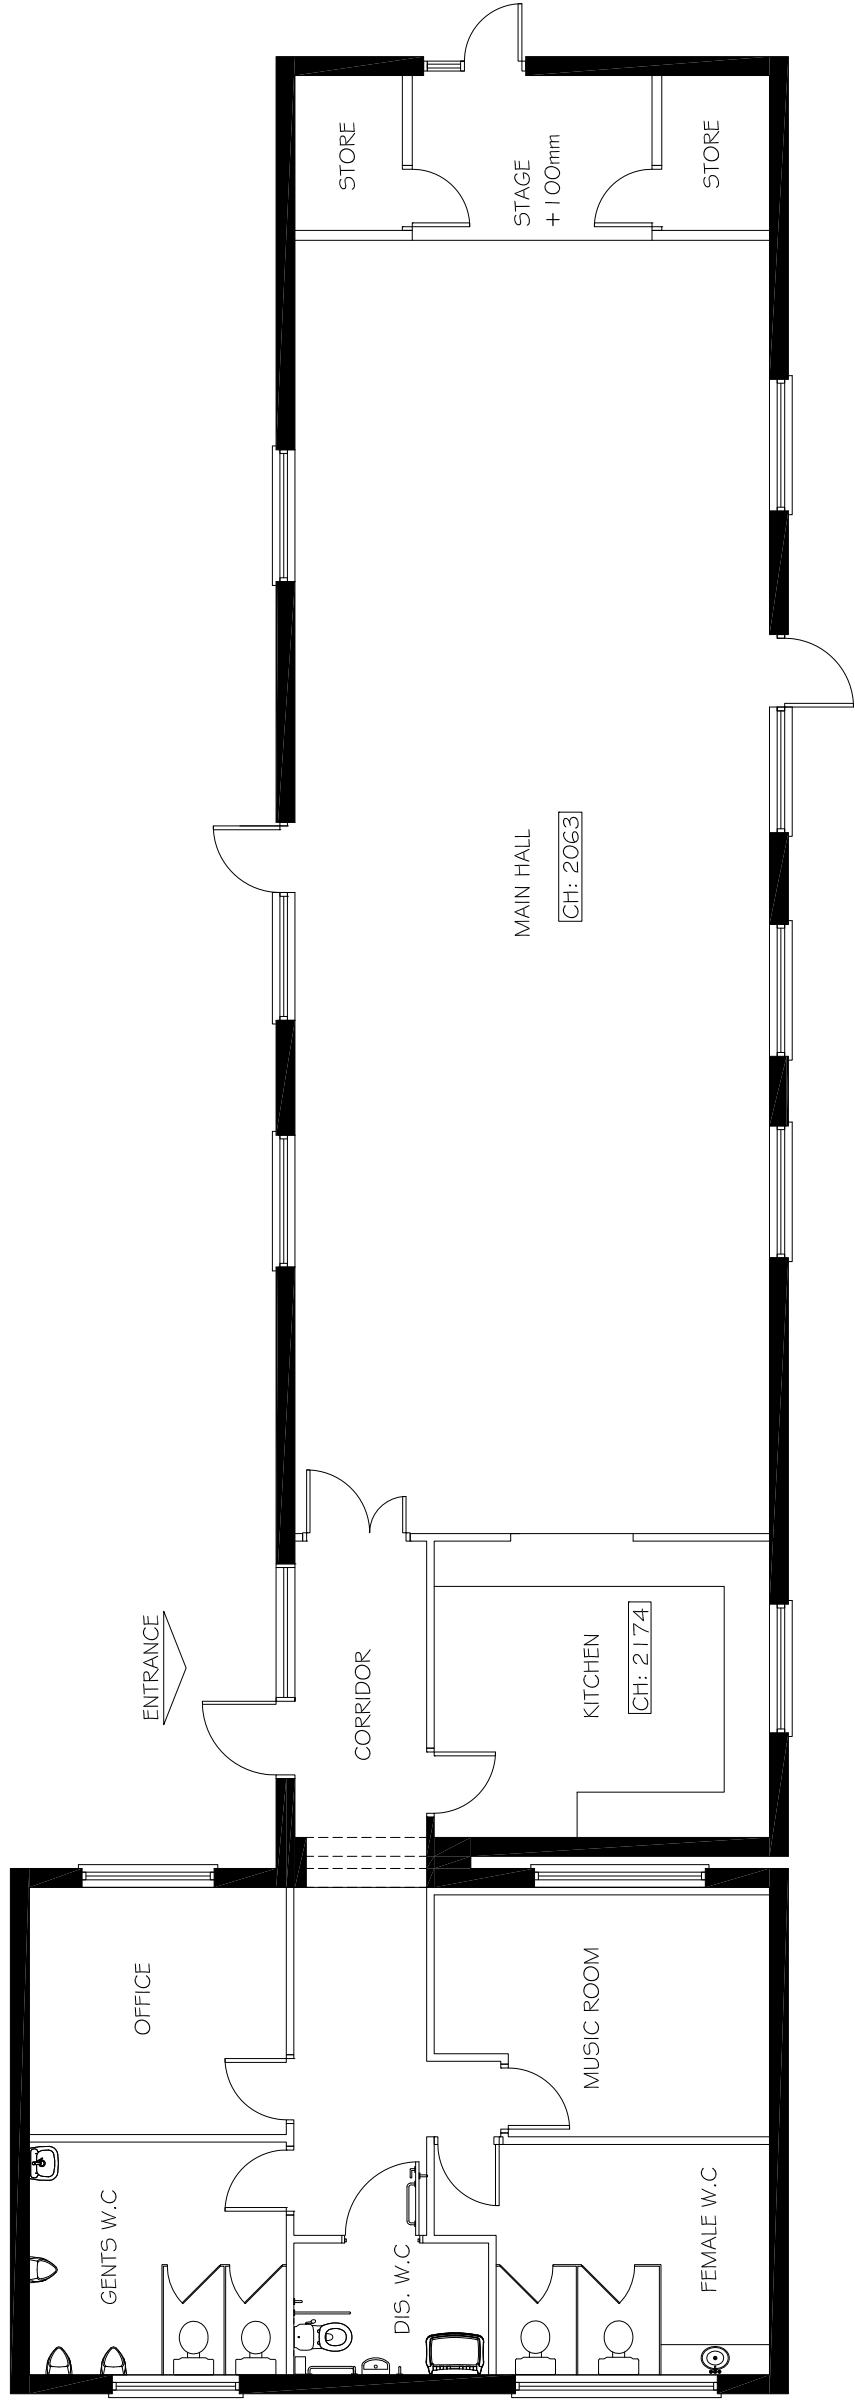

property name
enw'r eiddo
Byrd Crescent
Community Centre
Lower Penarth
CF64 3QU

THE VALE OF GLAMORGAN BRO MORGANNWG

drawing
dyluniad
Existing Ground Plan

checked
gwiriwyd
GB

drawn
lluniwyd
PS

scale
graddfa
1:100

date
dyddiad
30/01/15

job number
rhif y gwaith
PCW11166

drawing number
rhif y lluniad
AL (00) 02

do not scale this drawing
peidiwch â graddio'r lluniad hwn
path
llwybr

amendments
newidiadau

A3

PROPERTY SECTION
Civic Offices, Barry, Vale of Glamorgan, CF63 4RU
Telephone (01446) 700111

YR ADRAN EIDDO
Swyddfeydd Dinesig, Y Barri, Bro Morgannwg, CF63 4RU
Ffôn (01446) 700111