



THE VALE OF  
GLAMORGAN COUNCIL  
TOWN AND COUNTRY PLANNING ACT 1990  
**APPROVED**  
SUBJECT TO COMPLIANCE WITH CONDITIONS (IF ANY)

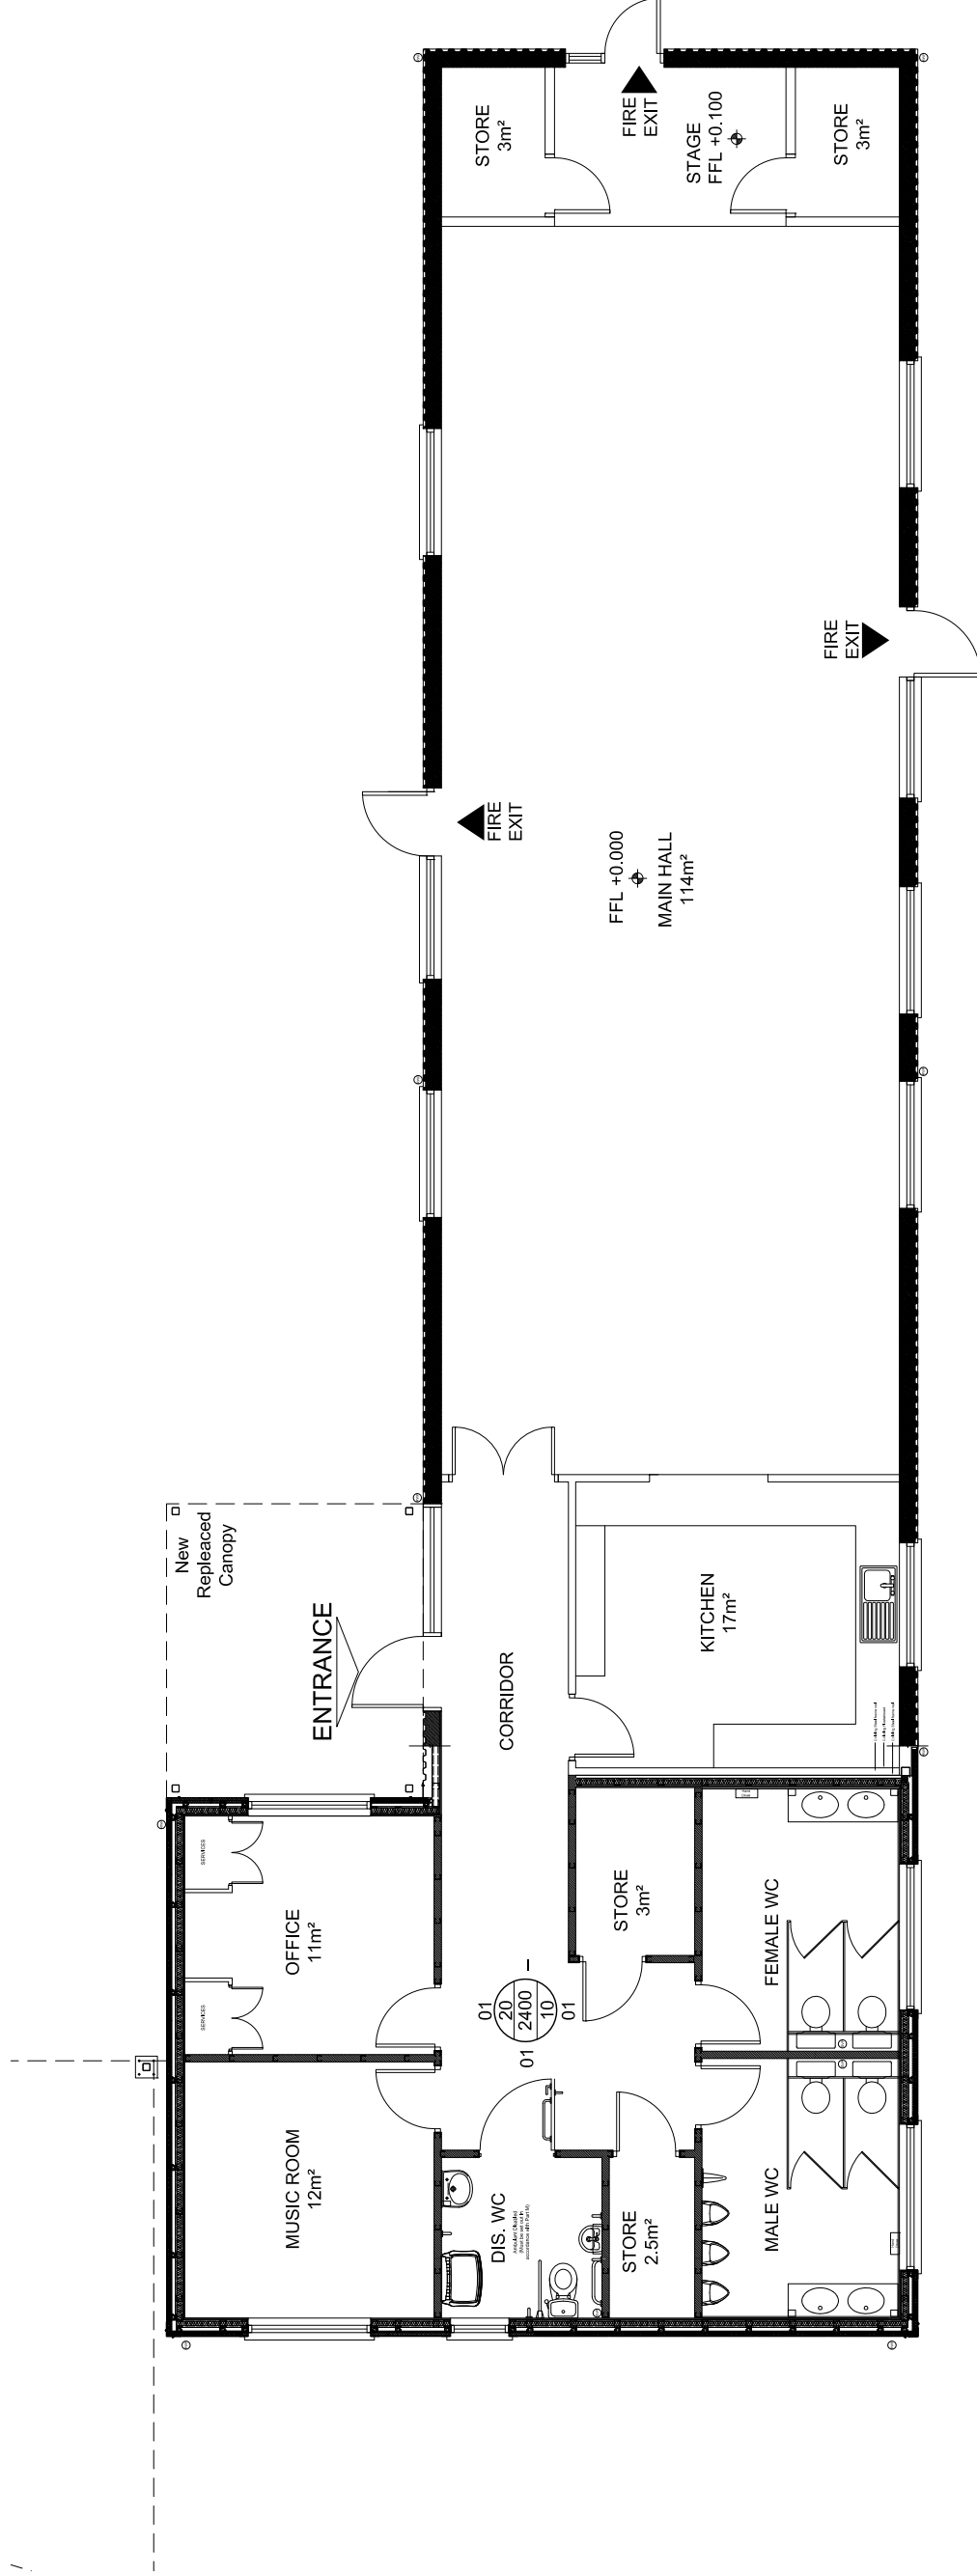

amendments (n.b. :- all amendments to be signed)  
newidiadau (d.s. :- rhaid llofnodi pob newid)

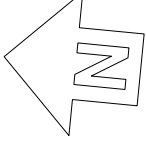

THE VALE OF GLAMORGAN BRO MORGANNWG

property name  
enw'r eiddo  
**Byrd Crescent**  
Community Centre  
Lower Penarth  
CF64 3QU

drawing  
dyluniad  
**Proposed Ground Floor**  
Plan

checked  
gwiriwyd PS  
drawn  
lluniwyd FP  
scale  
graddfa 1:100  
date  
dyddiad 30/01/15

job number  
rhif y gwaith PCW11166  
drawing number  
rhif y lluniad AL (00) 05  
do not scale this drawing  
peidiwch â graddio'r lluniad hwn  
path  
llwybr

amendments  
newidiadau

**A3**

PROPERTY SECTION  
Civic Offices, Barry, Vale of Glamorgan, CF63 4RU  
Telephone (01446) 700111

YR ADRAN EIDDO  
Swyddfeydd Dinesig, Y Barri, Bro Morgannwg, CF63 4RU  
Ffôn (01446) 700111