


**THE VALE OF
GLAMORGAN COUNCIL**
 TOWN AND COUNTRY PLANNING ACT 1990
APPROVED
SUBJECT TO COMPLIANCE WITH CONDITIONS (IF ANY)

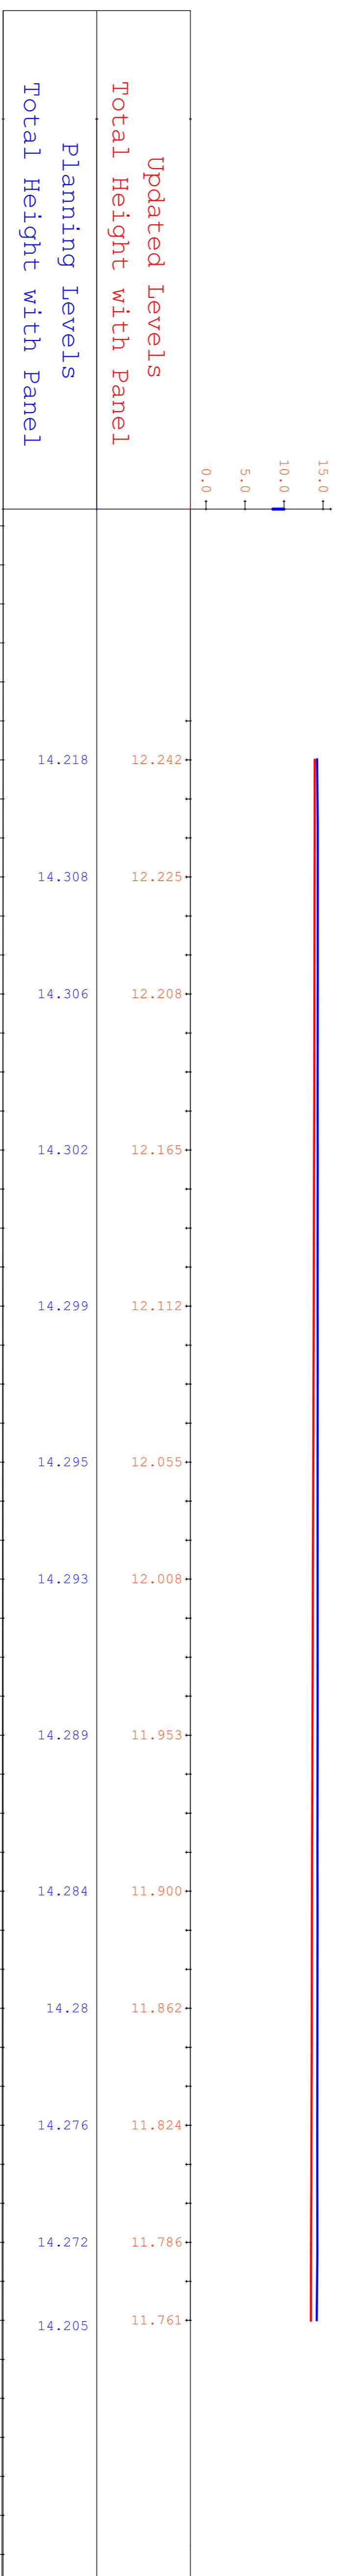

Section 1 - Inert Recycling Area

Title: Updated Cross sections showing top of panel

Job: 234-02-11

Date: January 2015
Scale: NTS
Drawn by: DS
Checked by: AP


ExCAL Limited
 ExCAL House,
 Capel Hendre Ind. Est.,
 Ammanford,
 Carmarthenshire,
 SA18 3SJ
 Tel: 01269 831606
 Fax: 01269 841867
 Website: www.excaluk.com
 E-mail: info@excaluk.com

Drawing No: 234-02-11.d15
Revision No: **Date:**