


15 00 18 4 FUL

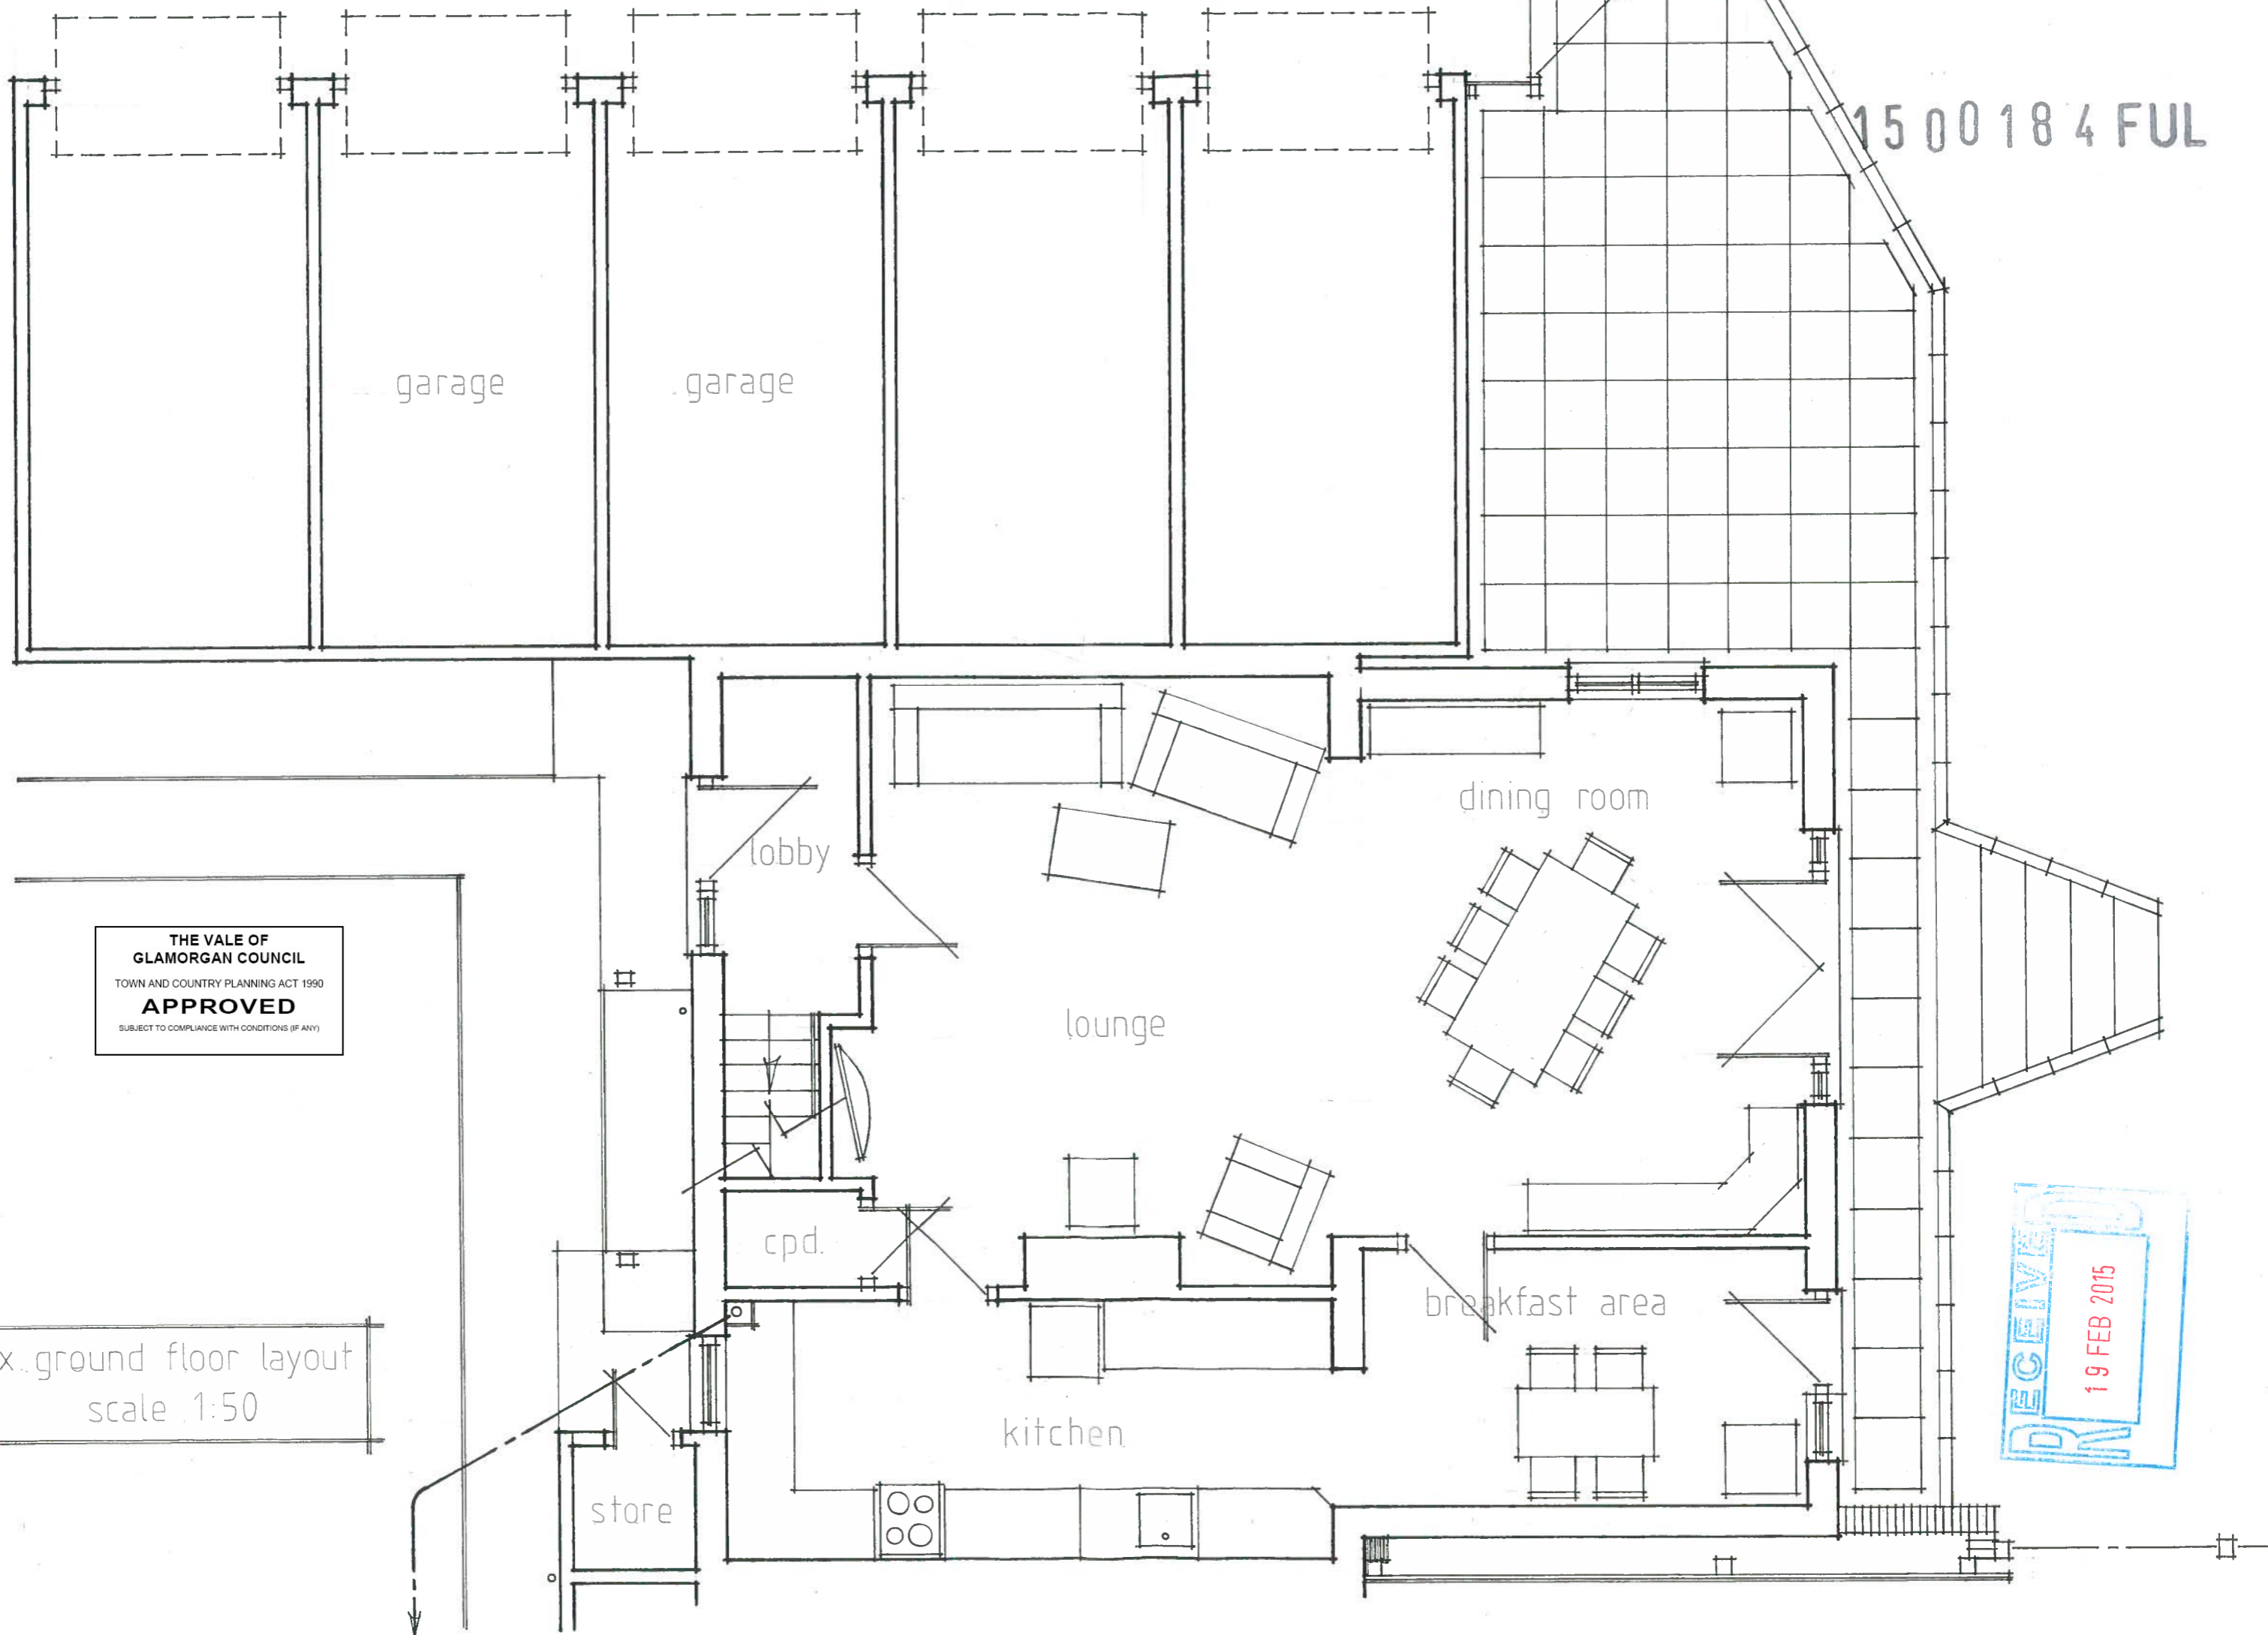

THE VALE OF
 GLAMORGAN COUNCIL
 TOWN AND COUNTRY PLANNING ACT 1990
APPROVED
 SUBJECT TO COMPLIANCE WITH CONDITIONS (IF ANY)

ex. ground floor layout
 scale 1:50

RECEIVED
 19 FEB 2015