


15 00 18 4 FUL

THE VALE OF
GLAMORGAN COUNCIL
TOWN AND COUNTRY PLANNING ACT 1990
APPROVED
SUBJECT TO COMPLIANCE WITH CONDITIONS (IF ANY)

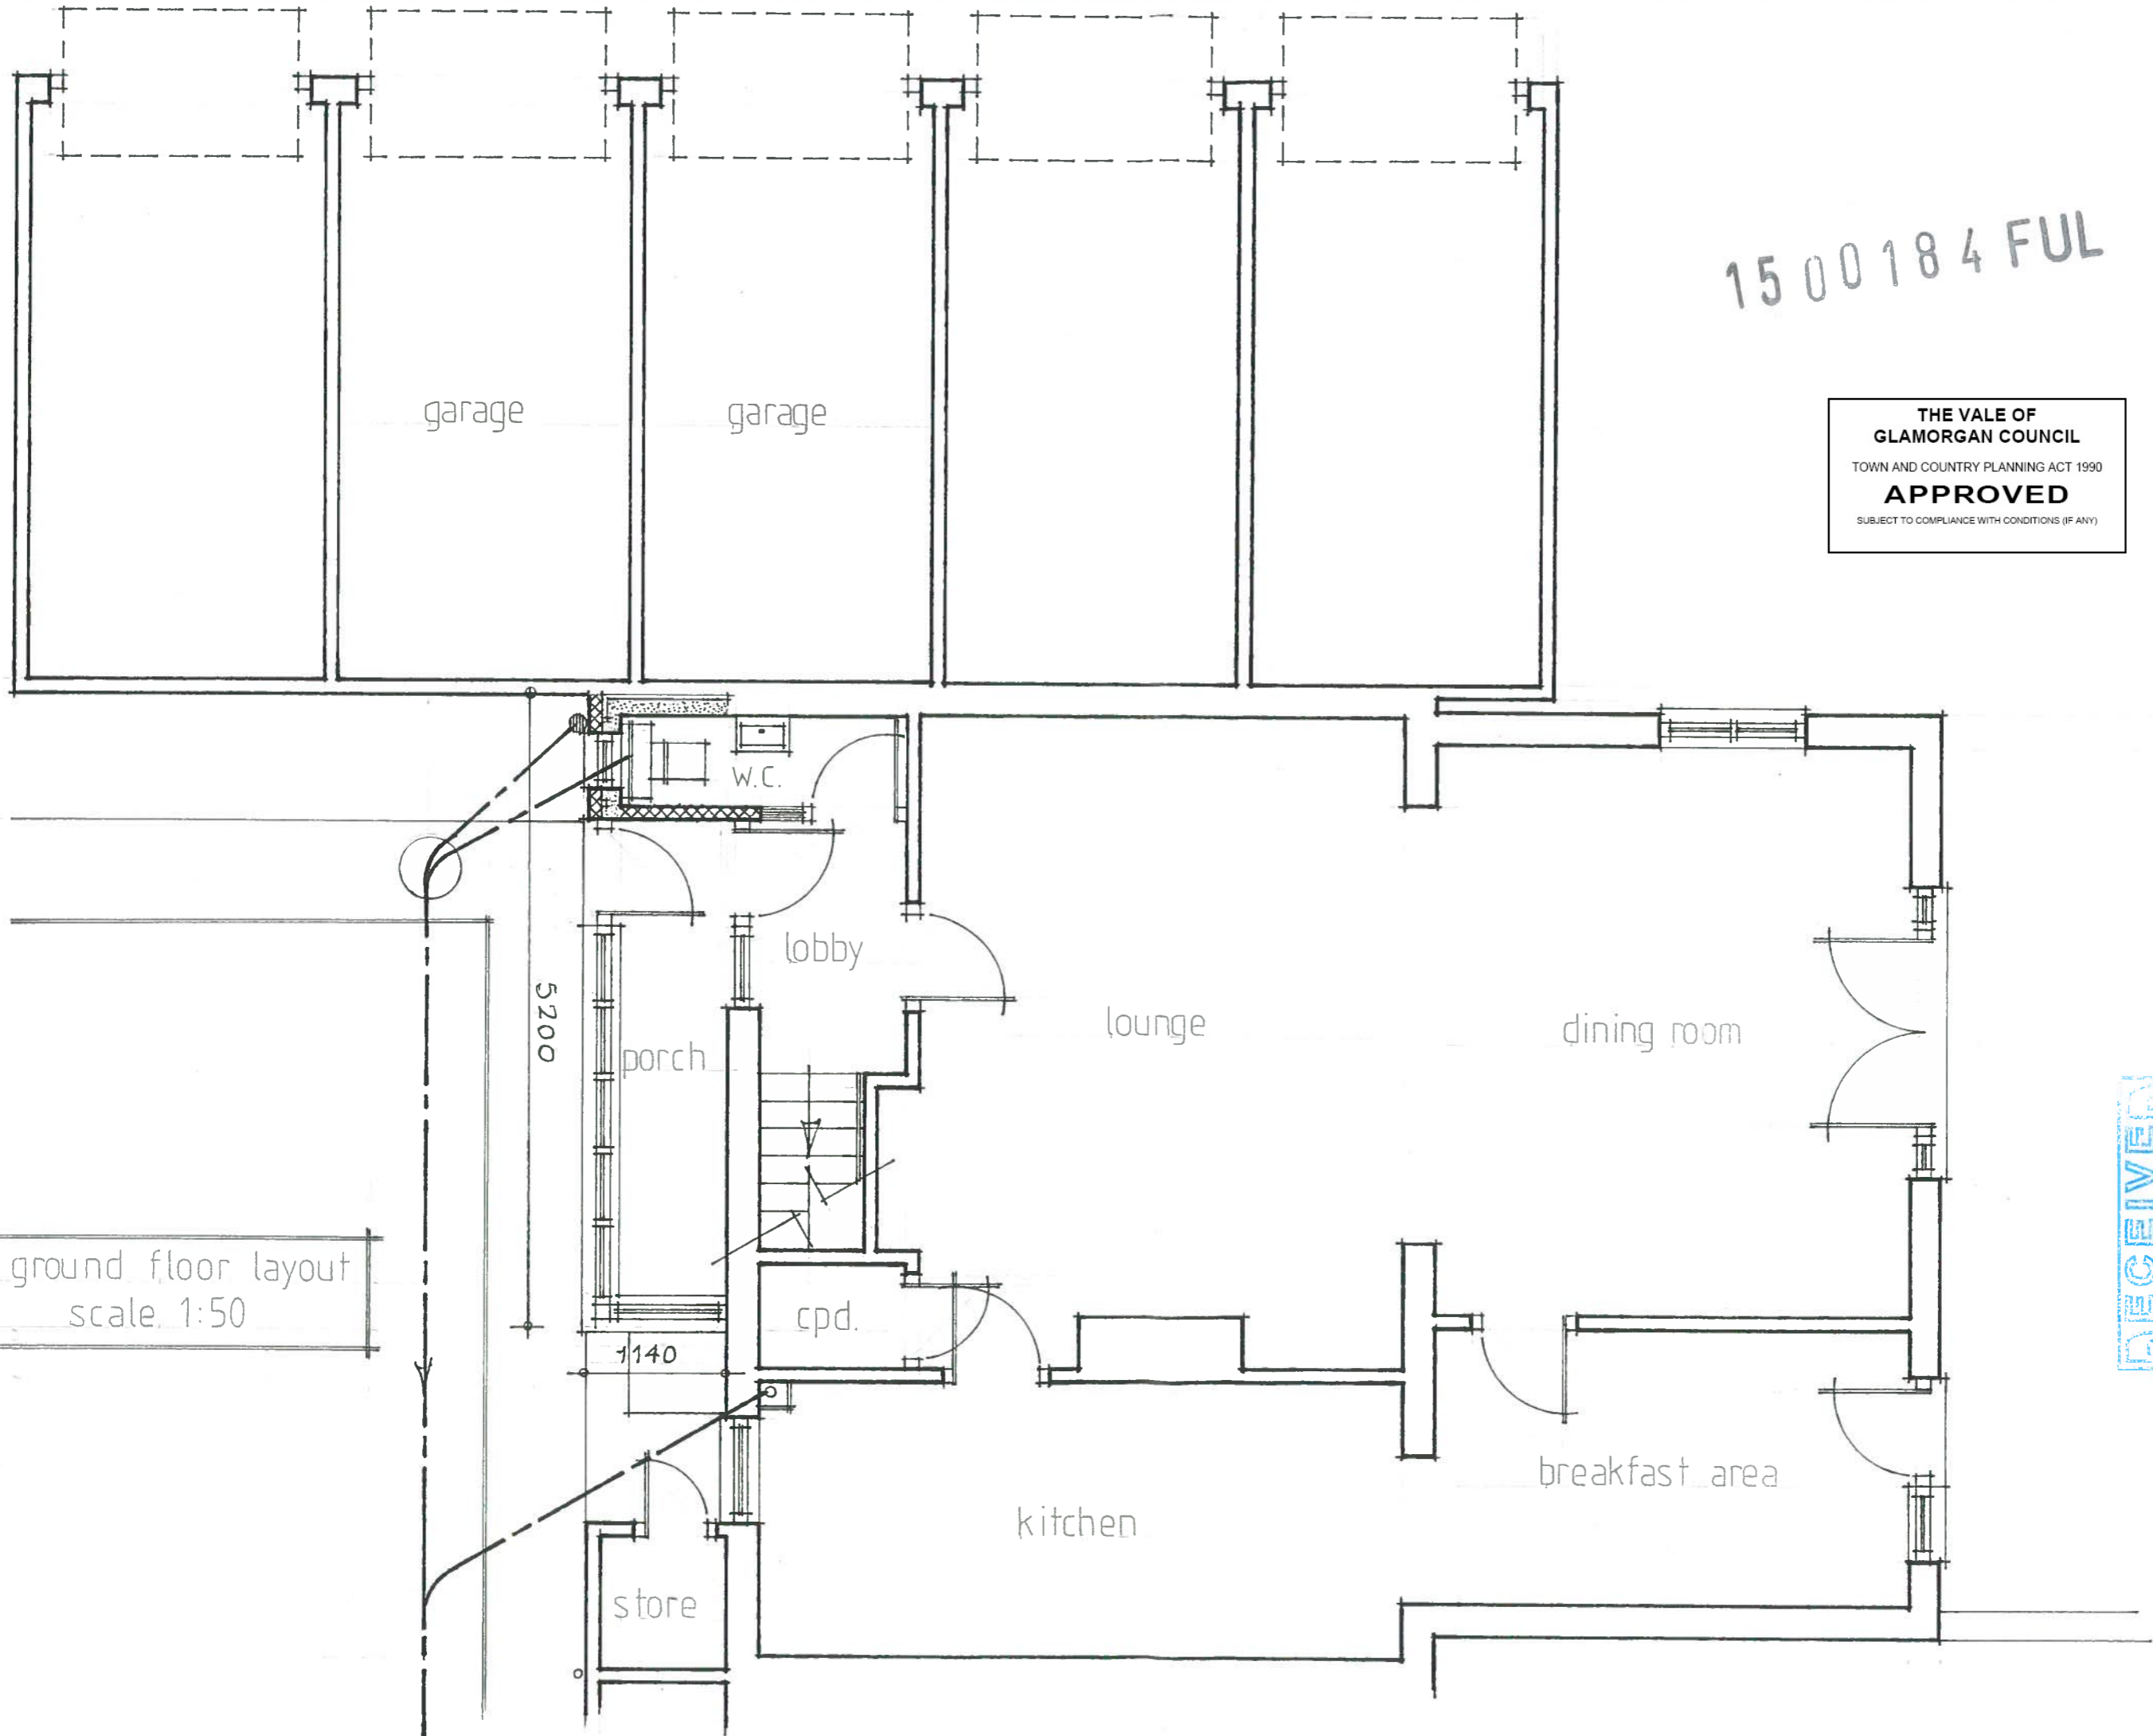

pr. ground floor layout
scale 1:50

RECEIVED
19 FEB 2015