


NOTES


1. All dimensions are in millimetres unless noted otherwise.
2. All levels are shown in millimetres unless noted otherwise.
3. Do not scale from the drawing. Use figured dimensions only.
4. Any discrepancies to be reported immediately to the Designer/Engineer.
5. All work to be carried out in conjunction with all relevant drawings and specifications.

ALL DIMENSIONS TO BE CHECKED ON SITE. Contractor to check and verify all building and site dimensions. The Contractor to comply as instructed with the current British Standards. The Designer/Engineer shall not be responsible for any discrepancies that may occur. All work to be carried out in conjunction with all relevant drawings and specifications. All quantities provided & manufacturer's recommendations. All work to be checked and verified. Any discrepancies in all of the above must be reported to the Design team prior to installation.

Name	Level	Area	Perimeter
00-00-00-00	00-Ground Floor	2500	2021.15
00-00-00-00	00-Ground Floor	12.00	1172.50
00-00-00-00	00-Ground Floor	24.00	1885.00
00-00-00-00	00-Ground Floor	7.00	1198.55
00-00-00-00	00-Ground Floor	4.00	61.85
00-00-00-00	00-Ground Floor	15.00	1262.00
00-00-00-00	00-Ground Floor	12.00	1451.00
00-00-00-00	00-Ground Floor	16.00	1800.00
00-00-00-00	00-Ground Floor	3.00	62.40
00-00-00-00	00-Ground Floor	14.00	1077.00
00-00-00-00	00-Ground Floor	8.00	1155.00
Grand total:	16	212.00	

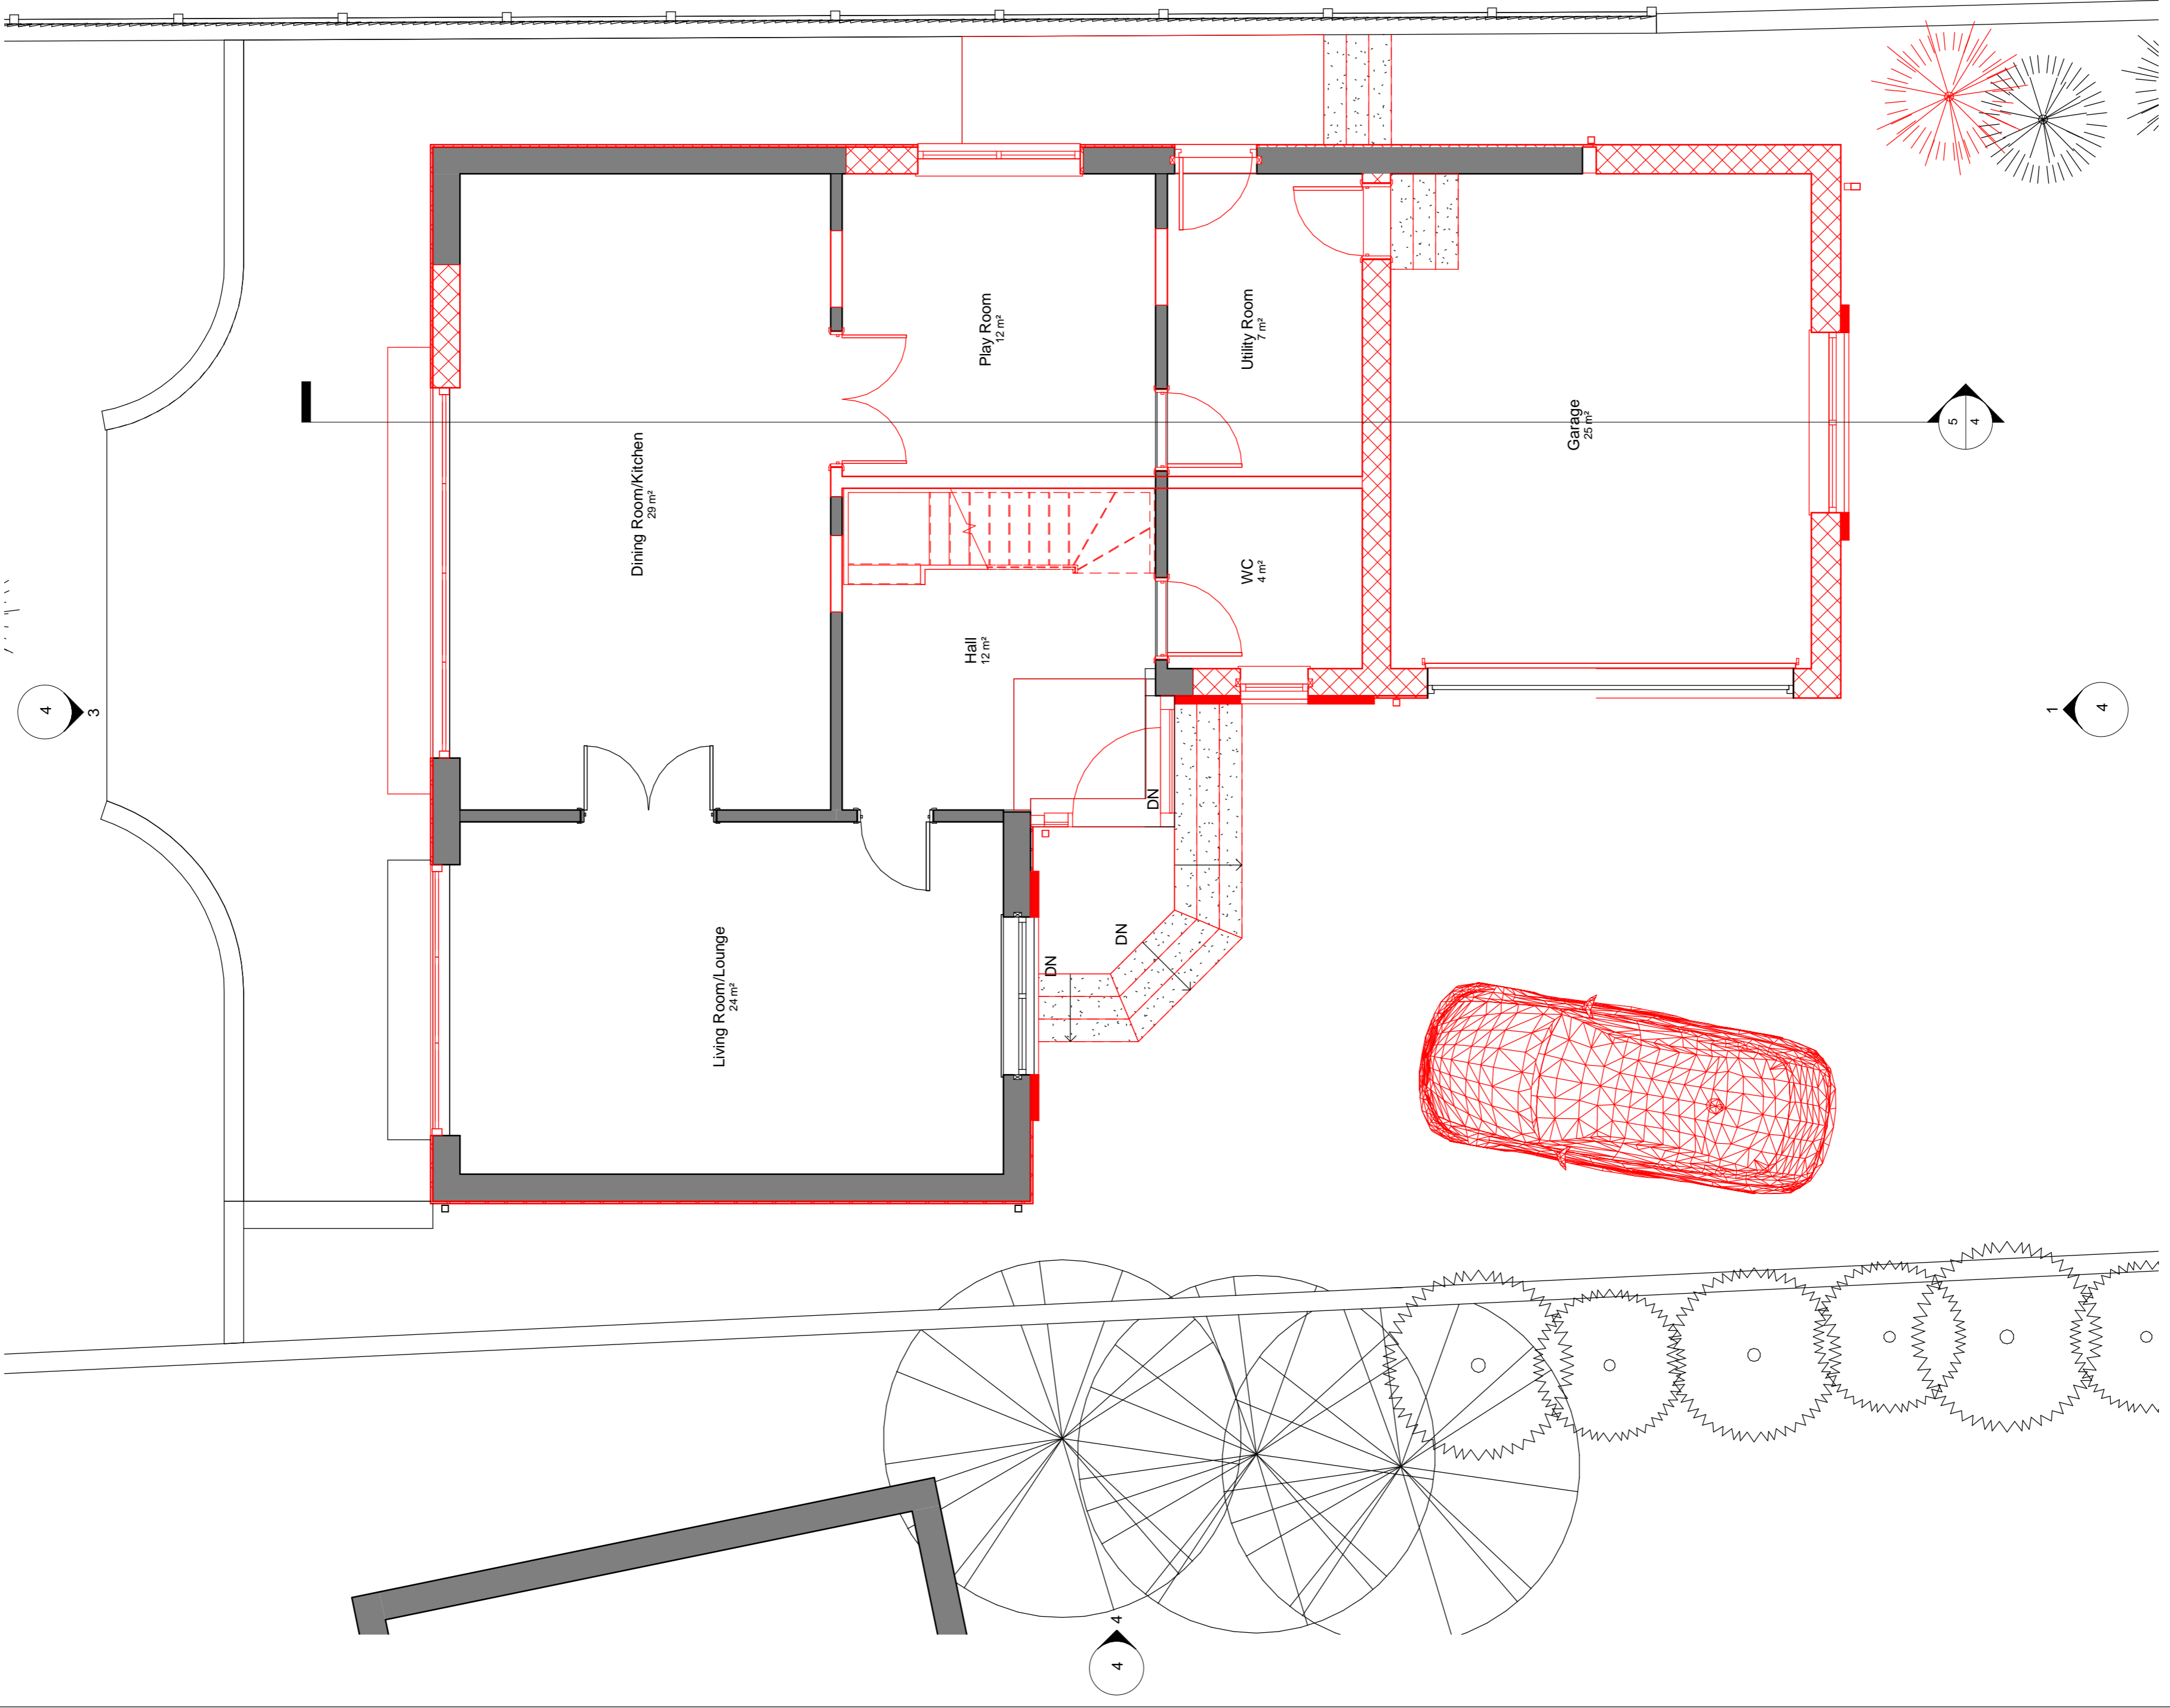

00-Ground Floor-proposed
1 : 50

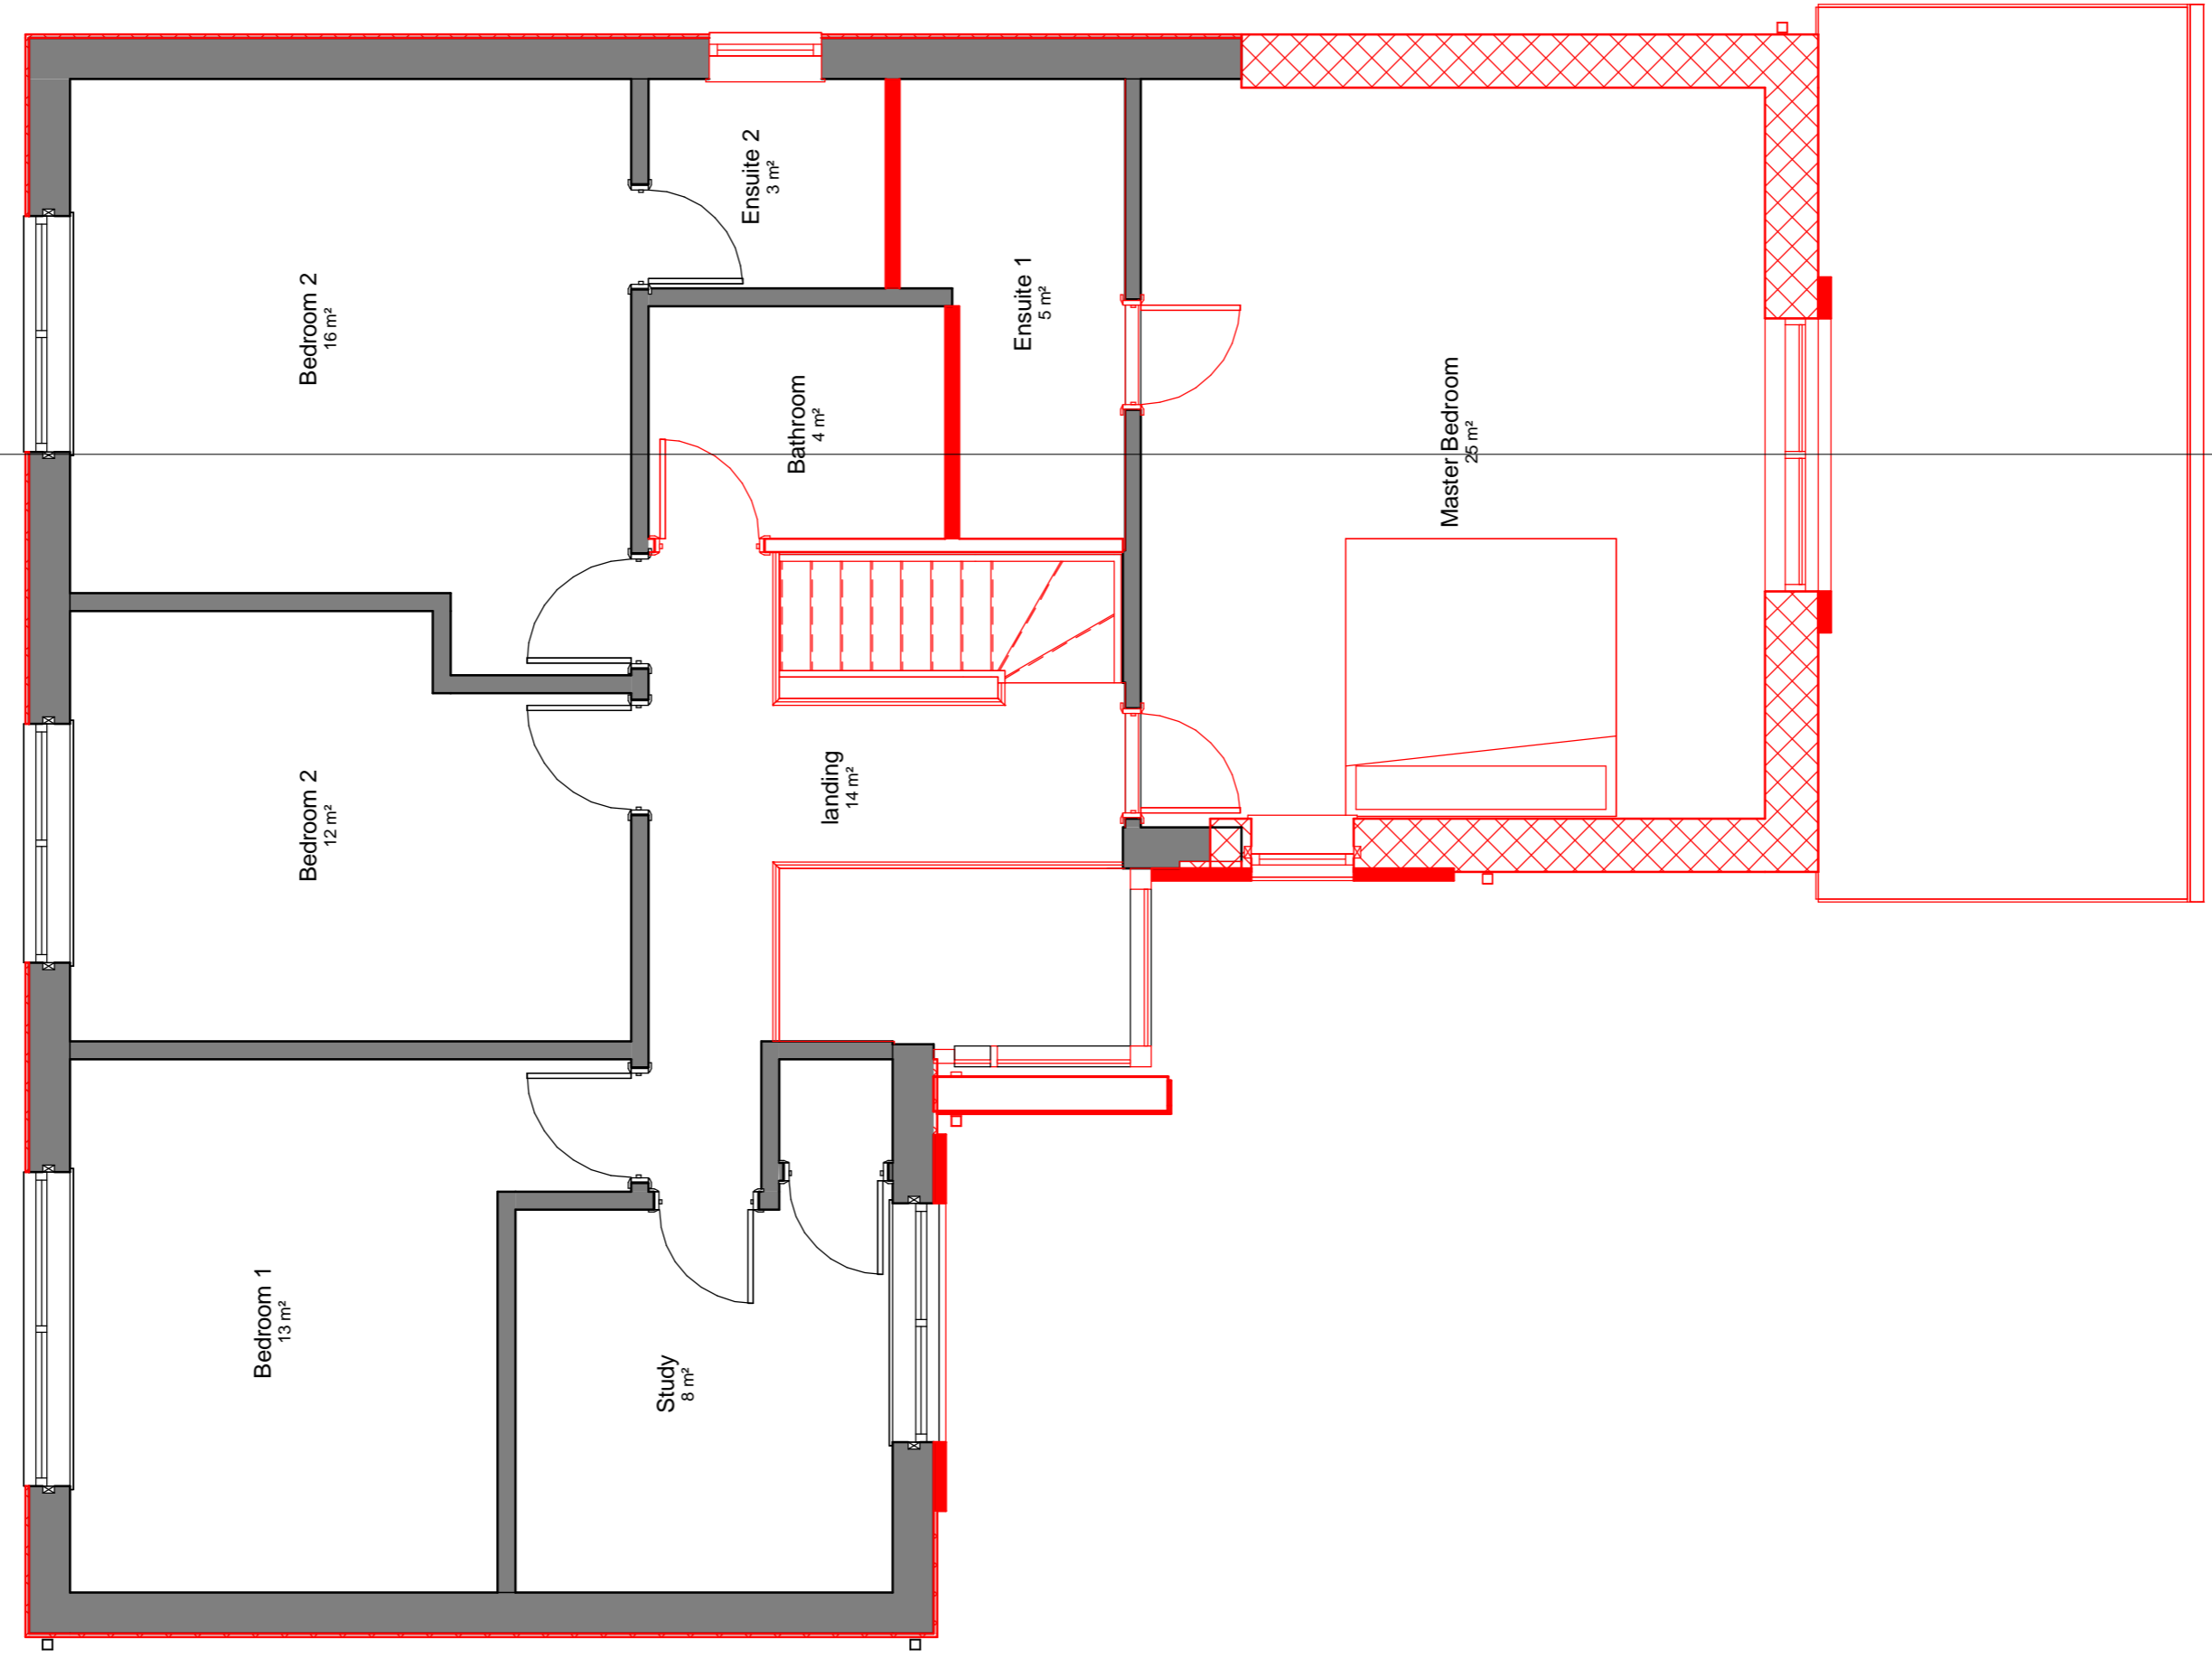

01-first floor-proposed
1 : 50

THE VALE OF GLAMORGAN COUNCIL
SUPERSEDED

rev.	description	date	drawn	checked	approved
Client	Mr & Mrs M Jones 3 Darren Close, Cowbridge, Vale of Glamorgan, CF71 7DE				
Project	Dwelling Extension				
Title	Proposed layout Plans				
CONSULTING ENGINEERS	VALE CONSULTANCY 28 Bacon Park, Old Field Road, Cowbridge, Blisland, CF35 5LJ enquiries@vale-consultancy.co.uk tel: 01656 863794				
date	6.2.15	drawn	ND	checked	MJ
scale @ A1	1 : 50				
status	System Number	Project number	070-15		
Planning	NDHSDO(Vale)/070-15-e	fig. no.	3		