


Land Registry
Official copy of
title plan

Title number **CYM105672**
Ordnance Survey map reference **ST0766SW**
Scale **1:1250 enlarged from 1:2500**
Administrative area **The Vale of Glamorgan /**
Bro Morgannwg

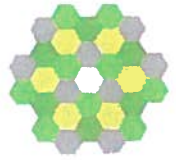

©Crown Copyright. Produced by Land Registry. Reproduction in whole or in part is prohibited without the prior written permission of Ordnance Survey. Licence Number 100026316.


**THE VALE OF
GLAMORGAN COUNCIL**
TOWN AND COUNTRY PLANNING ACT 1990
APPROVED
SUBJECT TO COMPLIANCE WITH CONDITIONS (IF ANY)

15 00 226 FUL
1016 RECEIVED



03 MAR 2015

ENVIRONMENTAL
AND ECONOMIC
REGENERATION

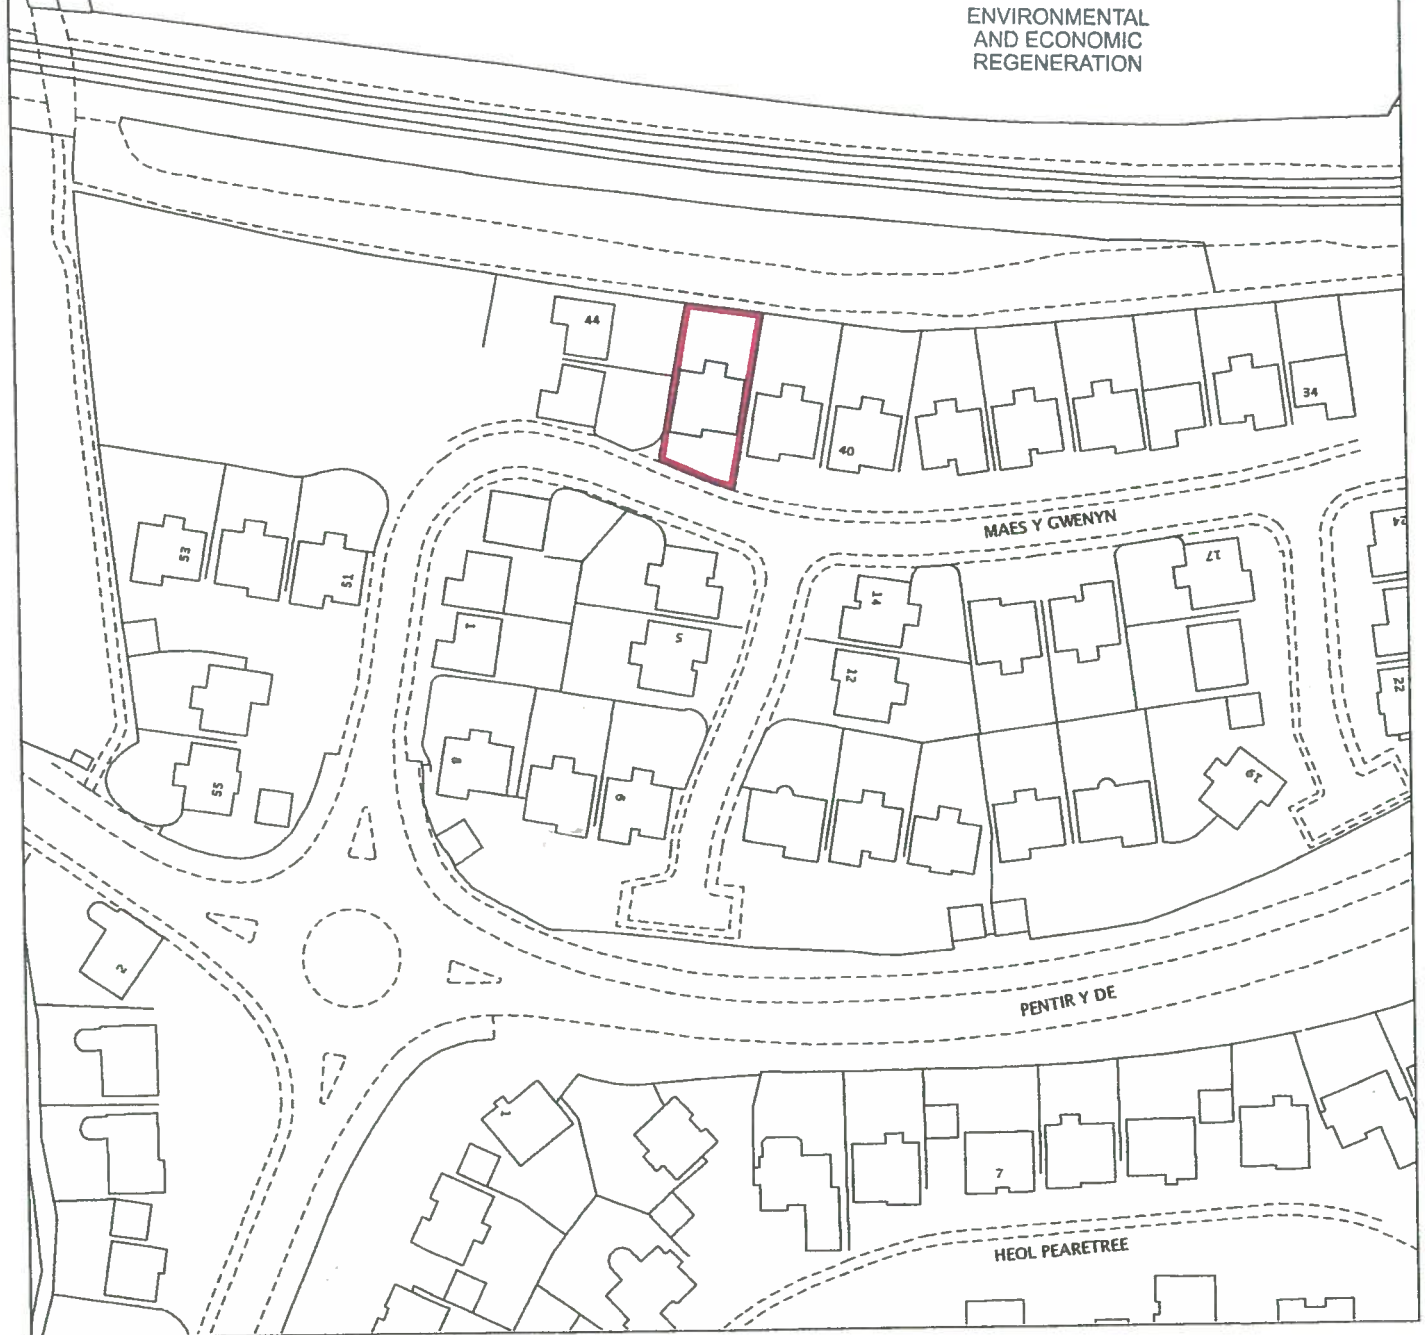

This official copy is incomplete without the preceding notes page.
Mae'r copi swyddogol hwn yn anghyflawn heb y dudalen nodiadau flaenorol.