


15 00 22 8 ADV

RECEIVED
03 MAR 2015
ENVIRONMENTAL
AND ECONOMIC
REGENERATION

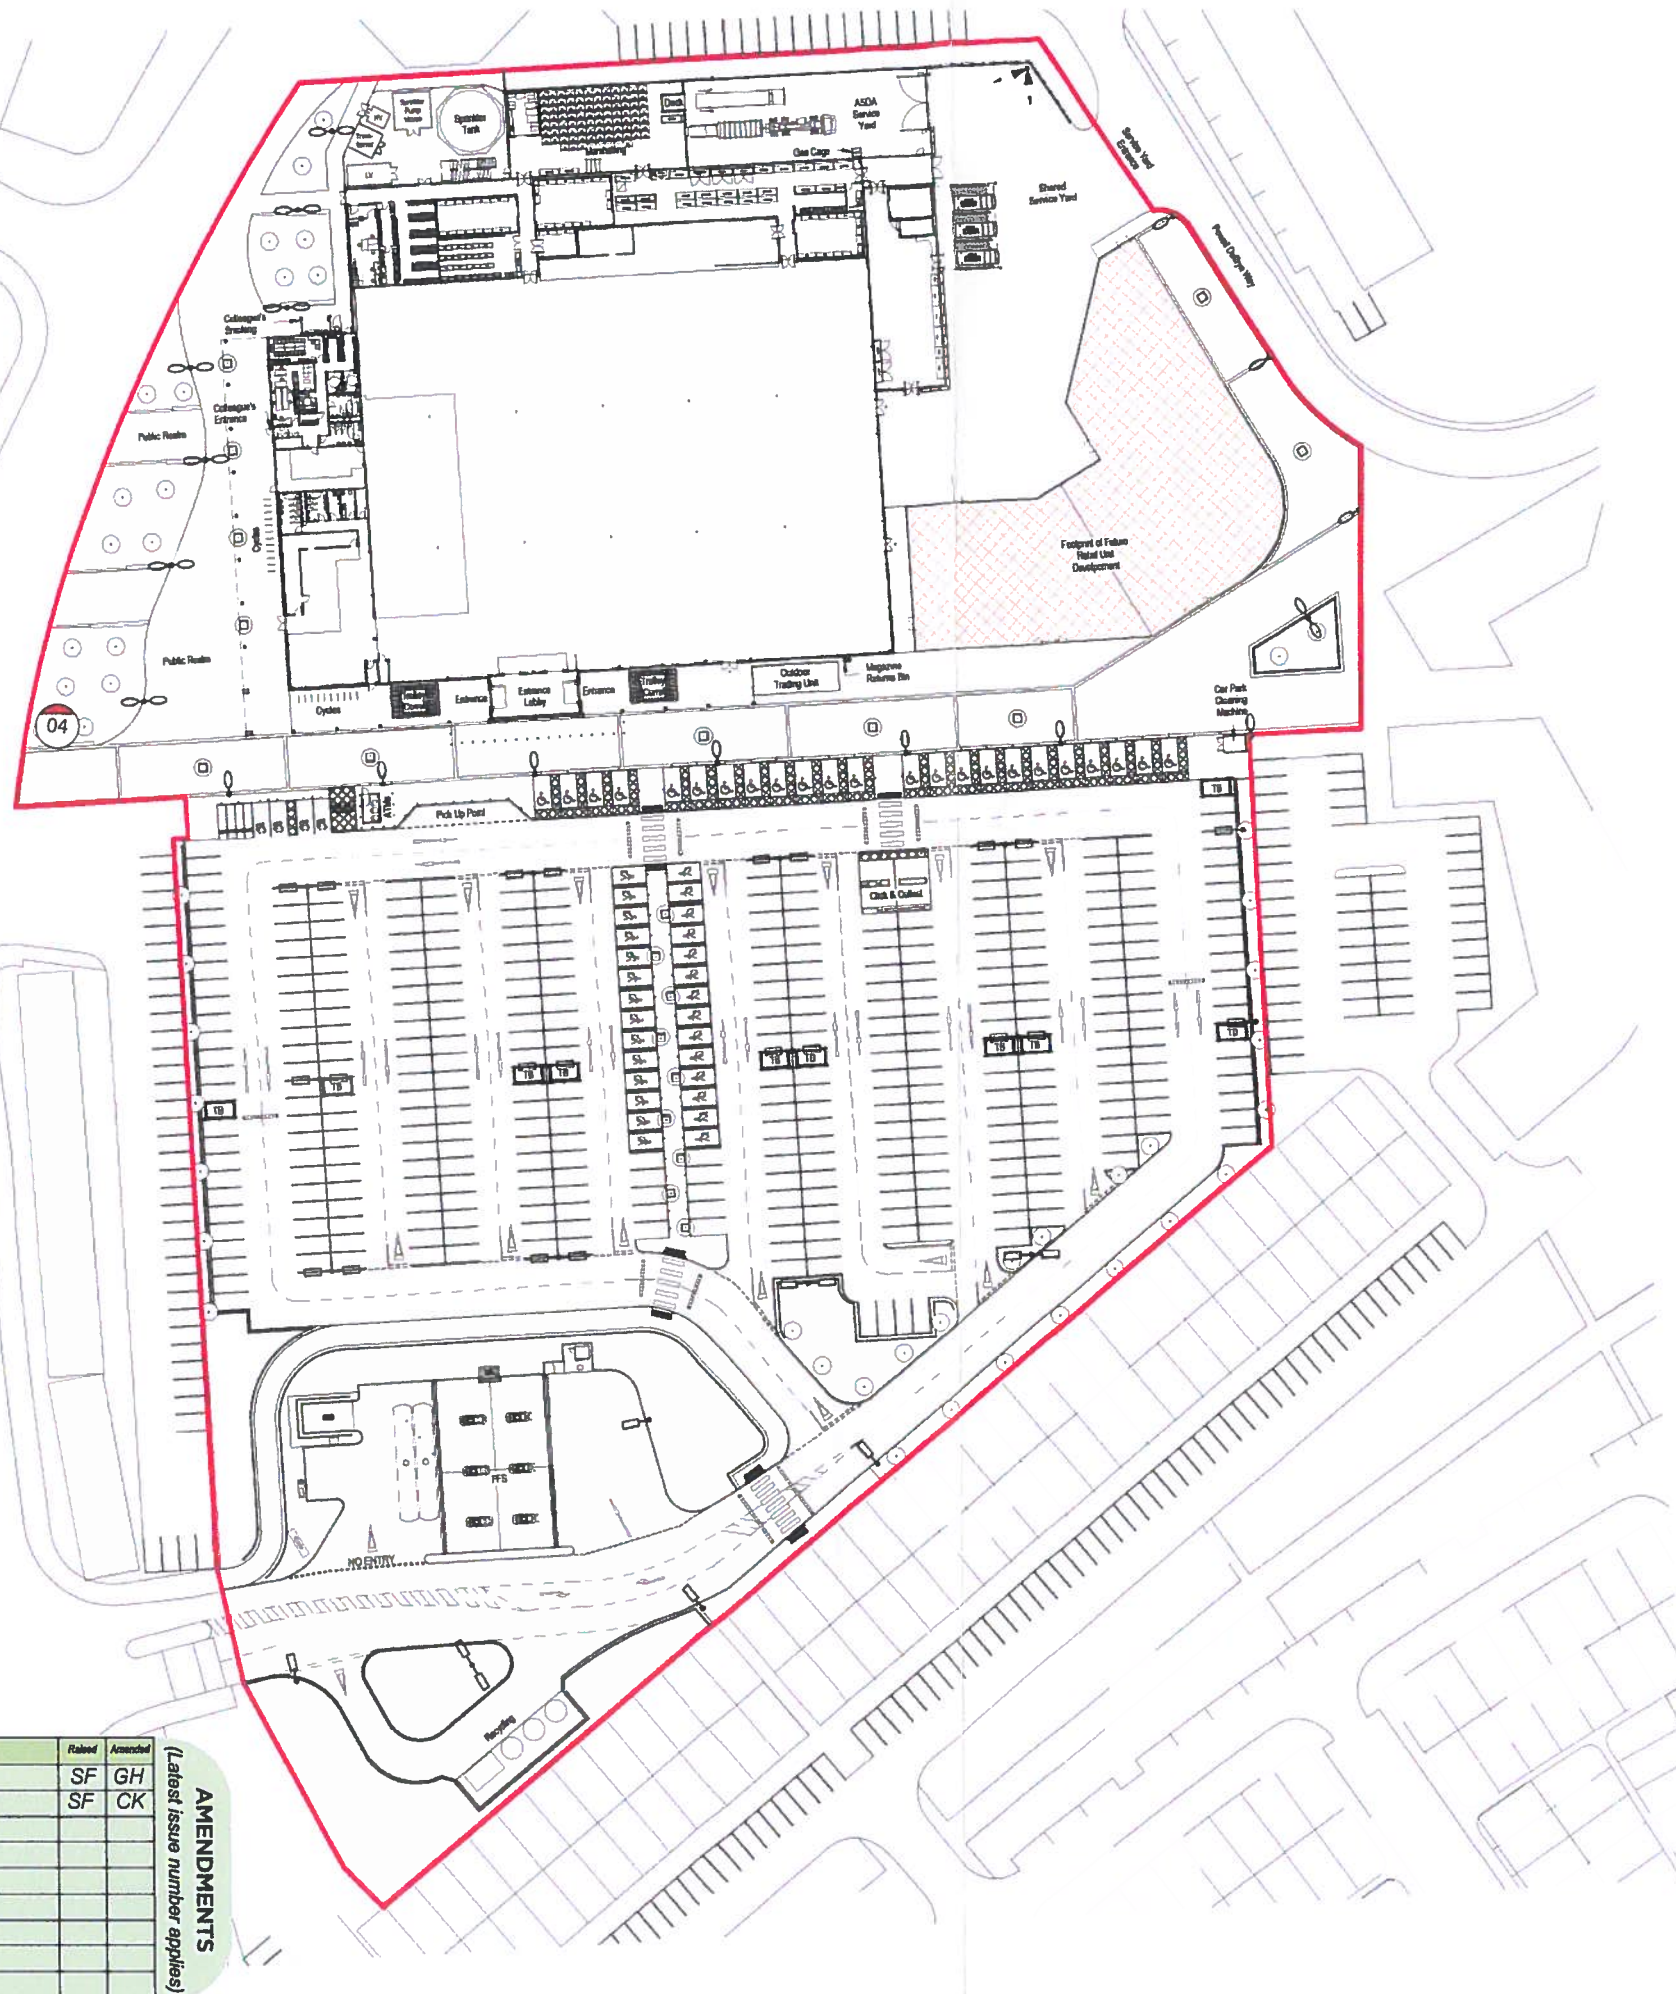

ALL SCALES @ A3. FOR GUIDANCE ONLY. DO NOT SCALE FOR THIS DRAWING.
EXACT SIGNAGE POSITIONS TO BE DETERMINED ON SITE BY ARCHITECT.
This scheme is a visual representation of our signage proposal. Signs, colours and physical materials of the actual signage may vary due to the limitations of the manufacturing process. This document is the property of Omega Signs Ltd and may not be passed on to third parties without express, written permission. Use of this document will result in a design being altered. Copyright © Omega Signs 2015
Omega Signs Ltd, Newmarket Approach, Leeds, LS9 0RJ
T: 0113 240 3000 F: 0113 249 2228
E: info@omega-signs.co.uk W: www.omega-signs.co.uk

THE VALE OF
GLAMORGAN COUNCIL
TOWN AND COUNTRY PLANNING ACT 1990
APPROVED
SUBJECT TO COMPLIANCE WITH CONDITIONS (IF ANY)


Issue No.	Date	Brief Description	Revised	Approved
02	23-02-15	Changed layout.	SF	GH
03	26-02-15	Changed layout	SF	CK

AMENDMENTS
(latest issue number applies)

SCALE	CREATED	JOB NUMBER
1:1000	23-02-15	20515PL01
MANAGER	DESIGNER	ISSUE
S Ford	G Hughes	3



SIGN TYPE	DESCRIPTION
n/a (00)	Directional panel 3mm all with prismatic display, 89mm dia posts.
04	SPECIFICATION
QUANTITY	1390mm x 1100mm
01	
REF CODE	EXT-0046

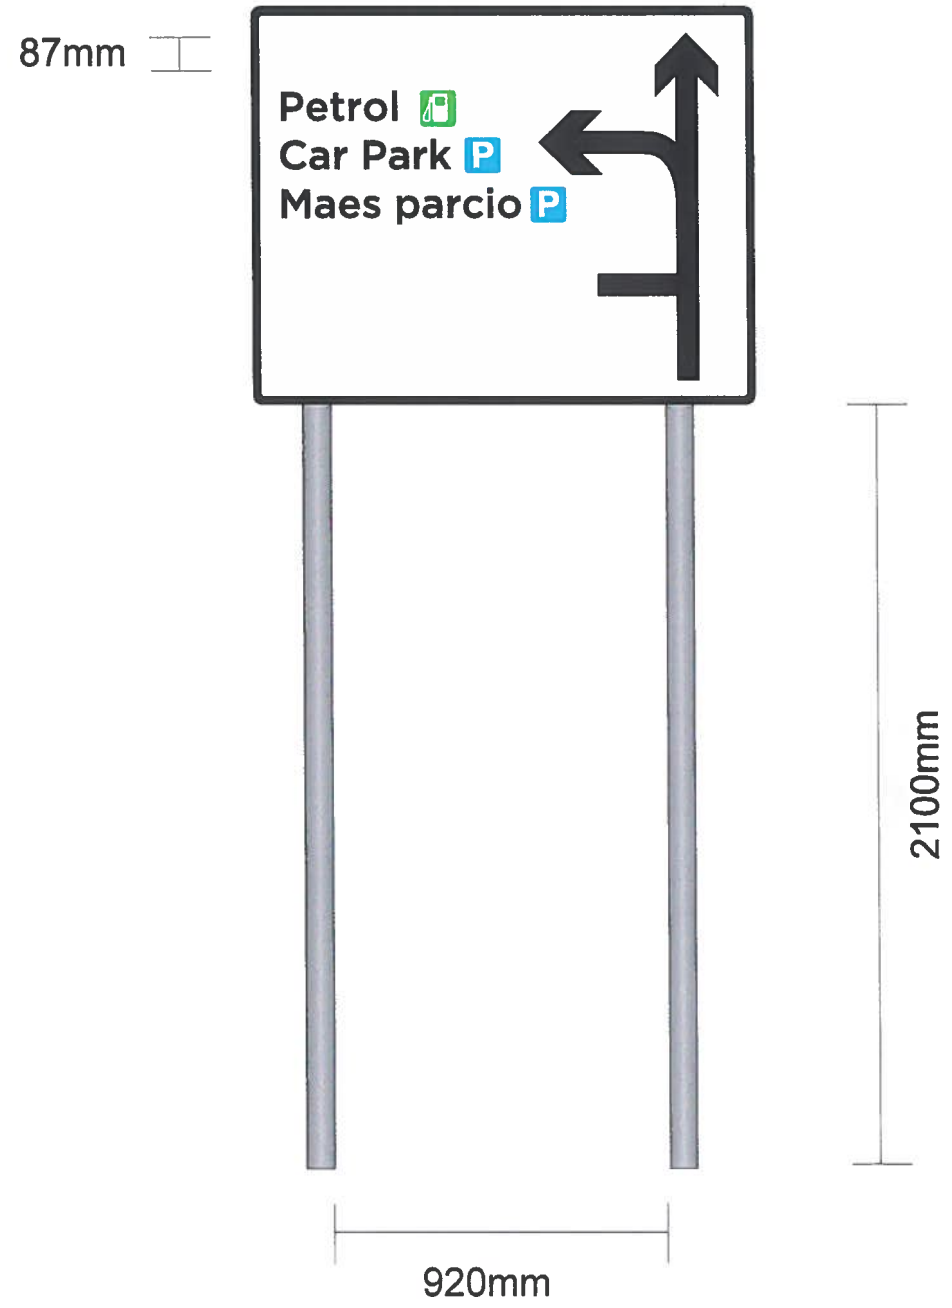

VCA 01100 A*

ASDA	SCALE	CREATED	JOB NUMBER
	1:20	23-02-15	20515PL01
	MANAGER	DESIGNER	ISSUE
	S Ford	G Hughes	3