


St. Nicholas

Tree Constraints Plan

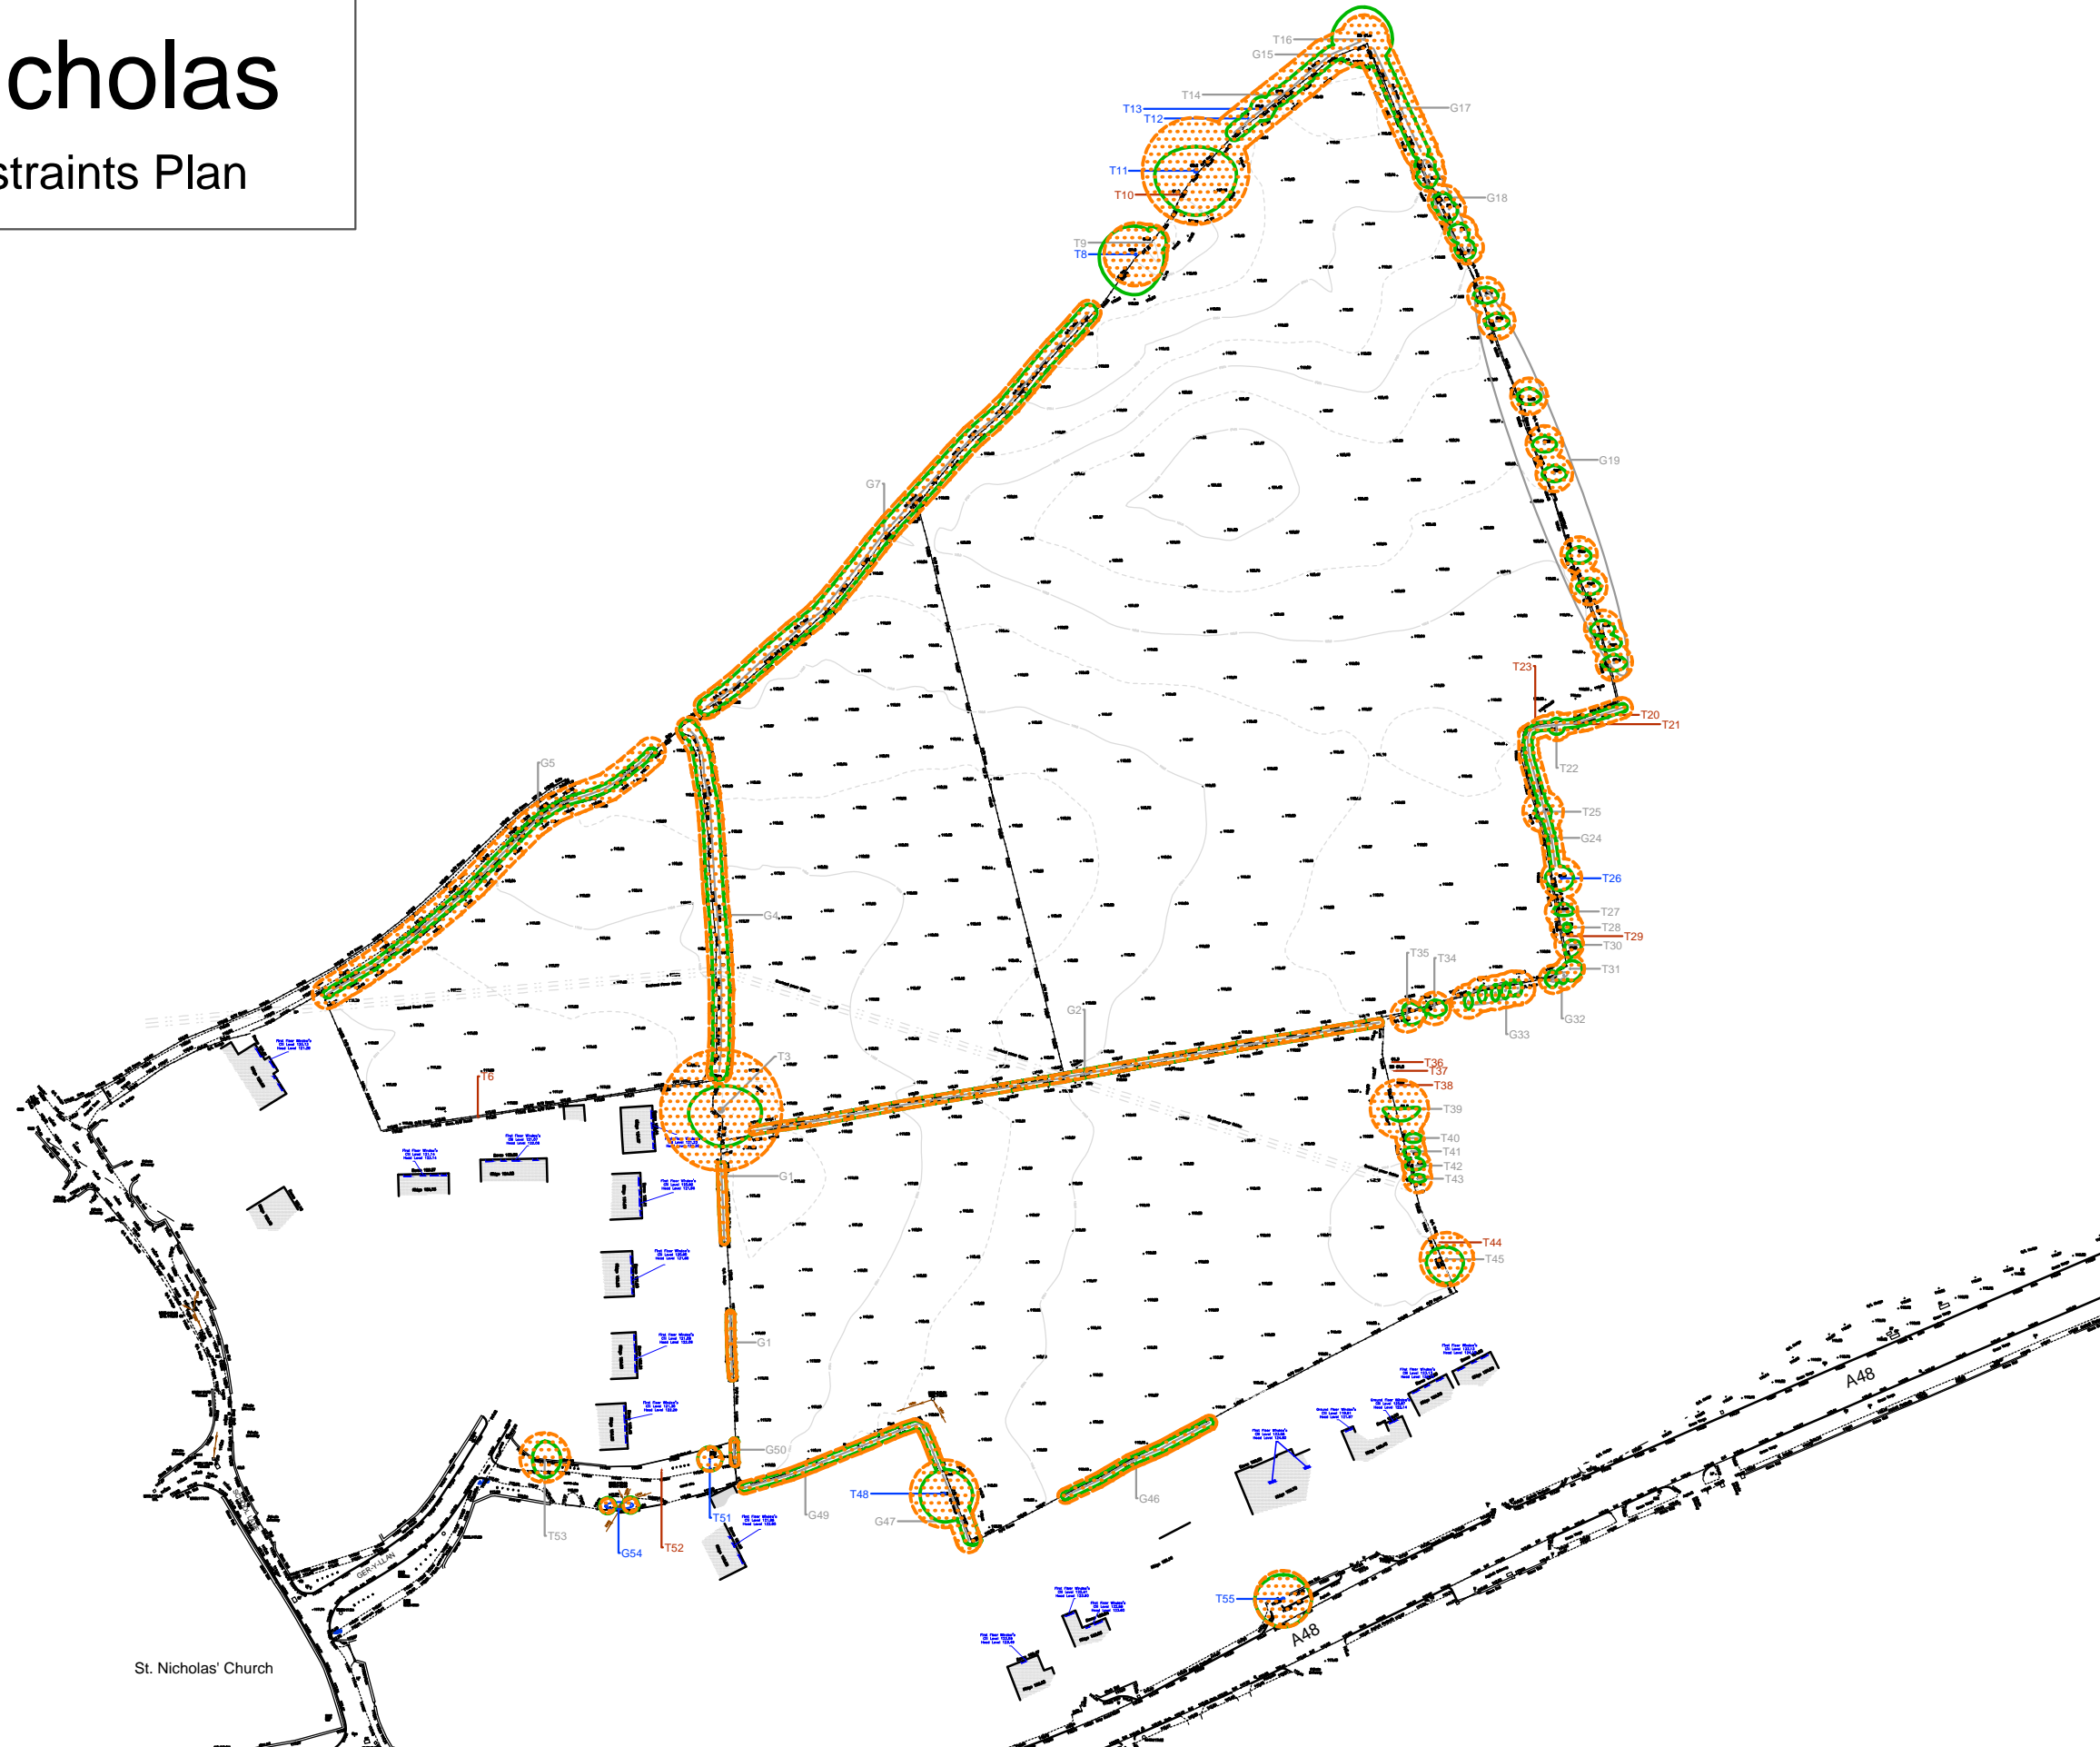

Tree Constraints Plan


- Root Protection Area
- Tree Category
- Tree Number
- Canopy Spread

Category A Trees ●
Category B Trees ●
Category C Trees ●
Category U Trees ●

Scale 1:1700 @ A3
02/2015

St. Nicholas

Tree Constraints Plan

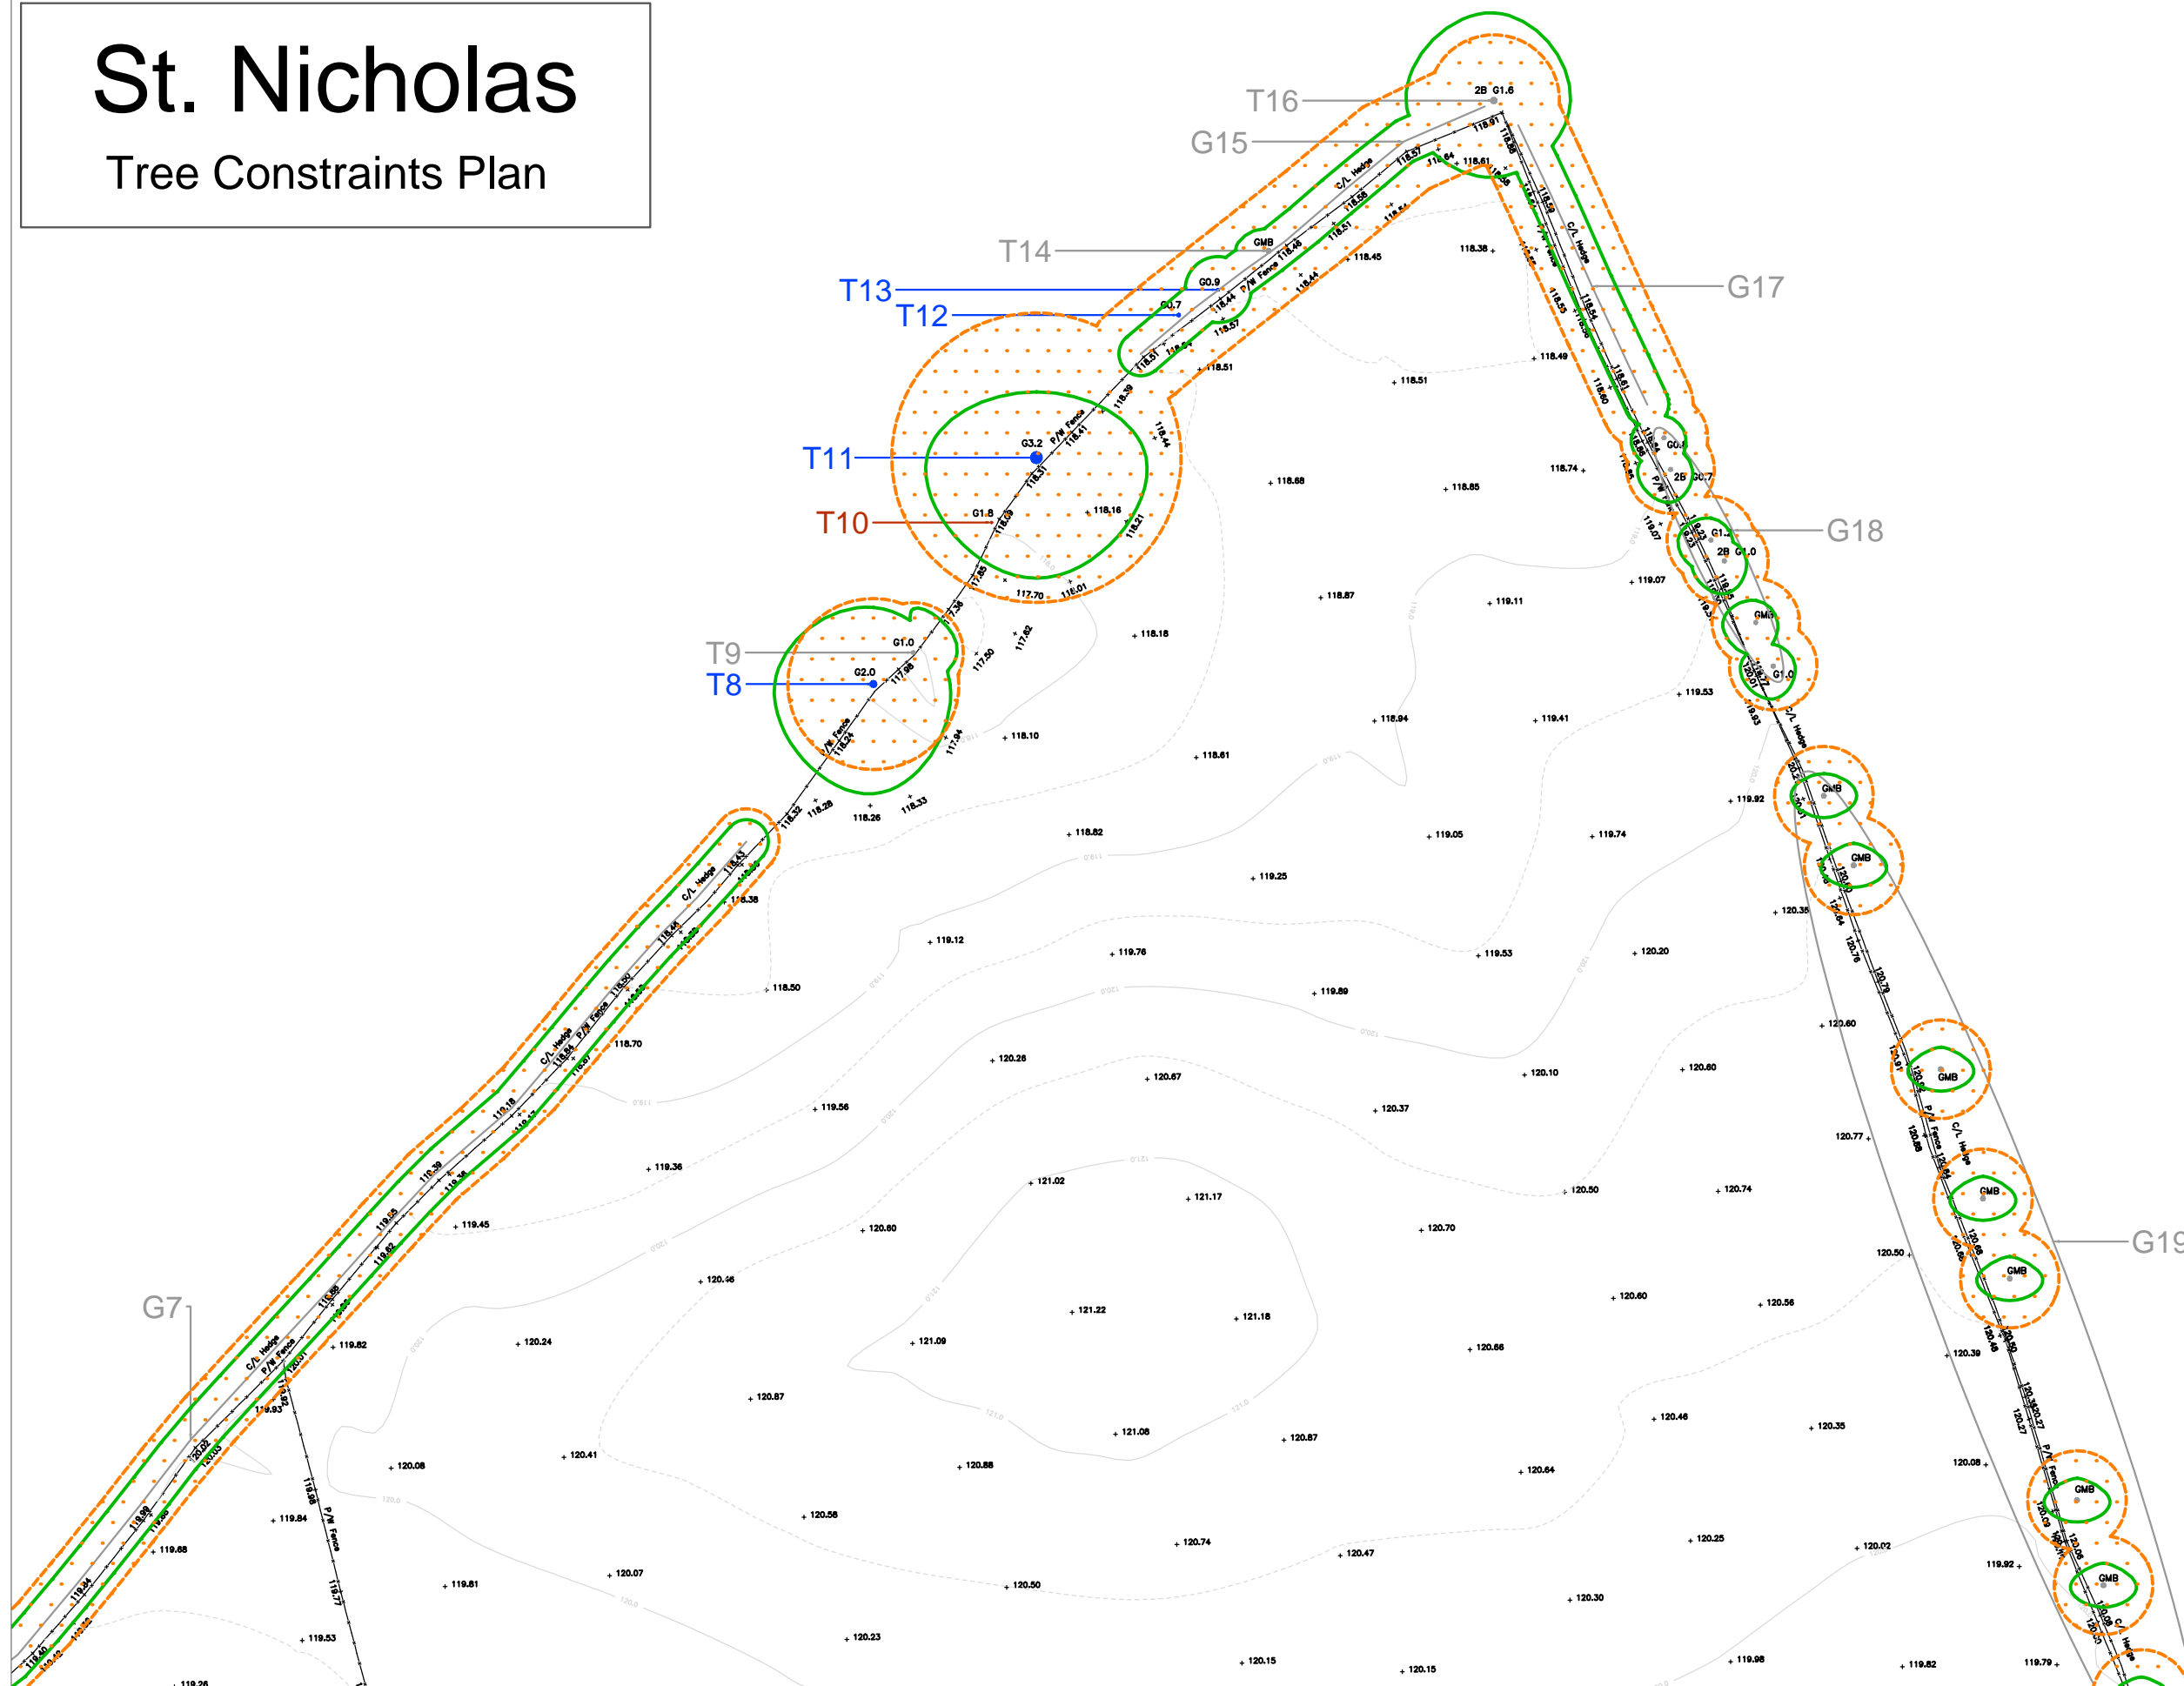

Tree Constraints Plan


- Root Protection Area
- Tree Category
- Tree Number
- Canopy Spread

Category A Trees ●
Category B Trees ●
Category C Trees ●
Category U Trees ●

Scale 1: 600 @ A3
02/2015

St. Nicholas

Tree Constraints Plan

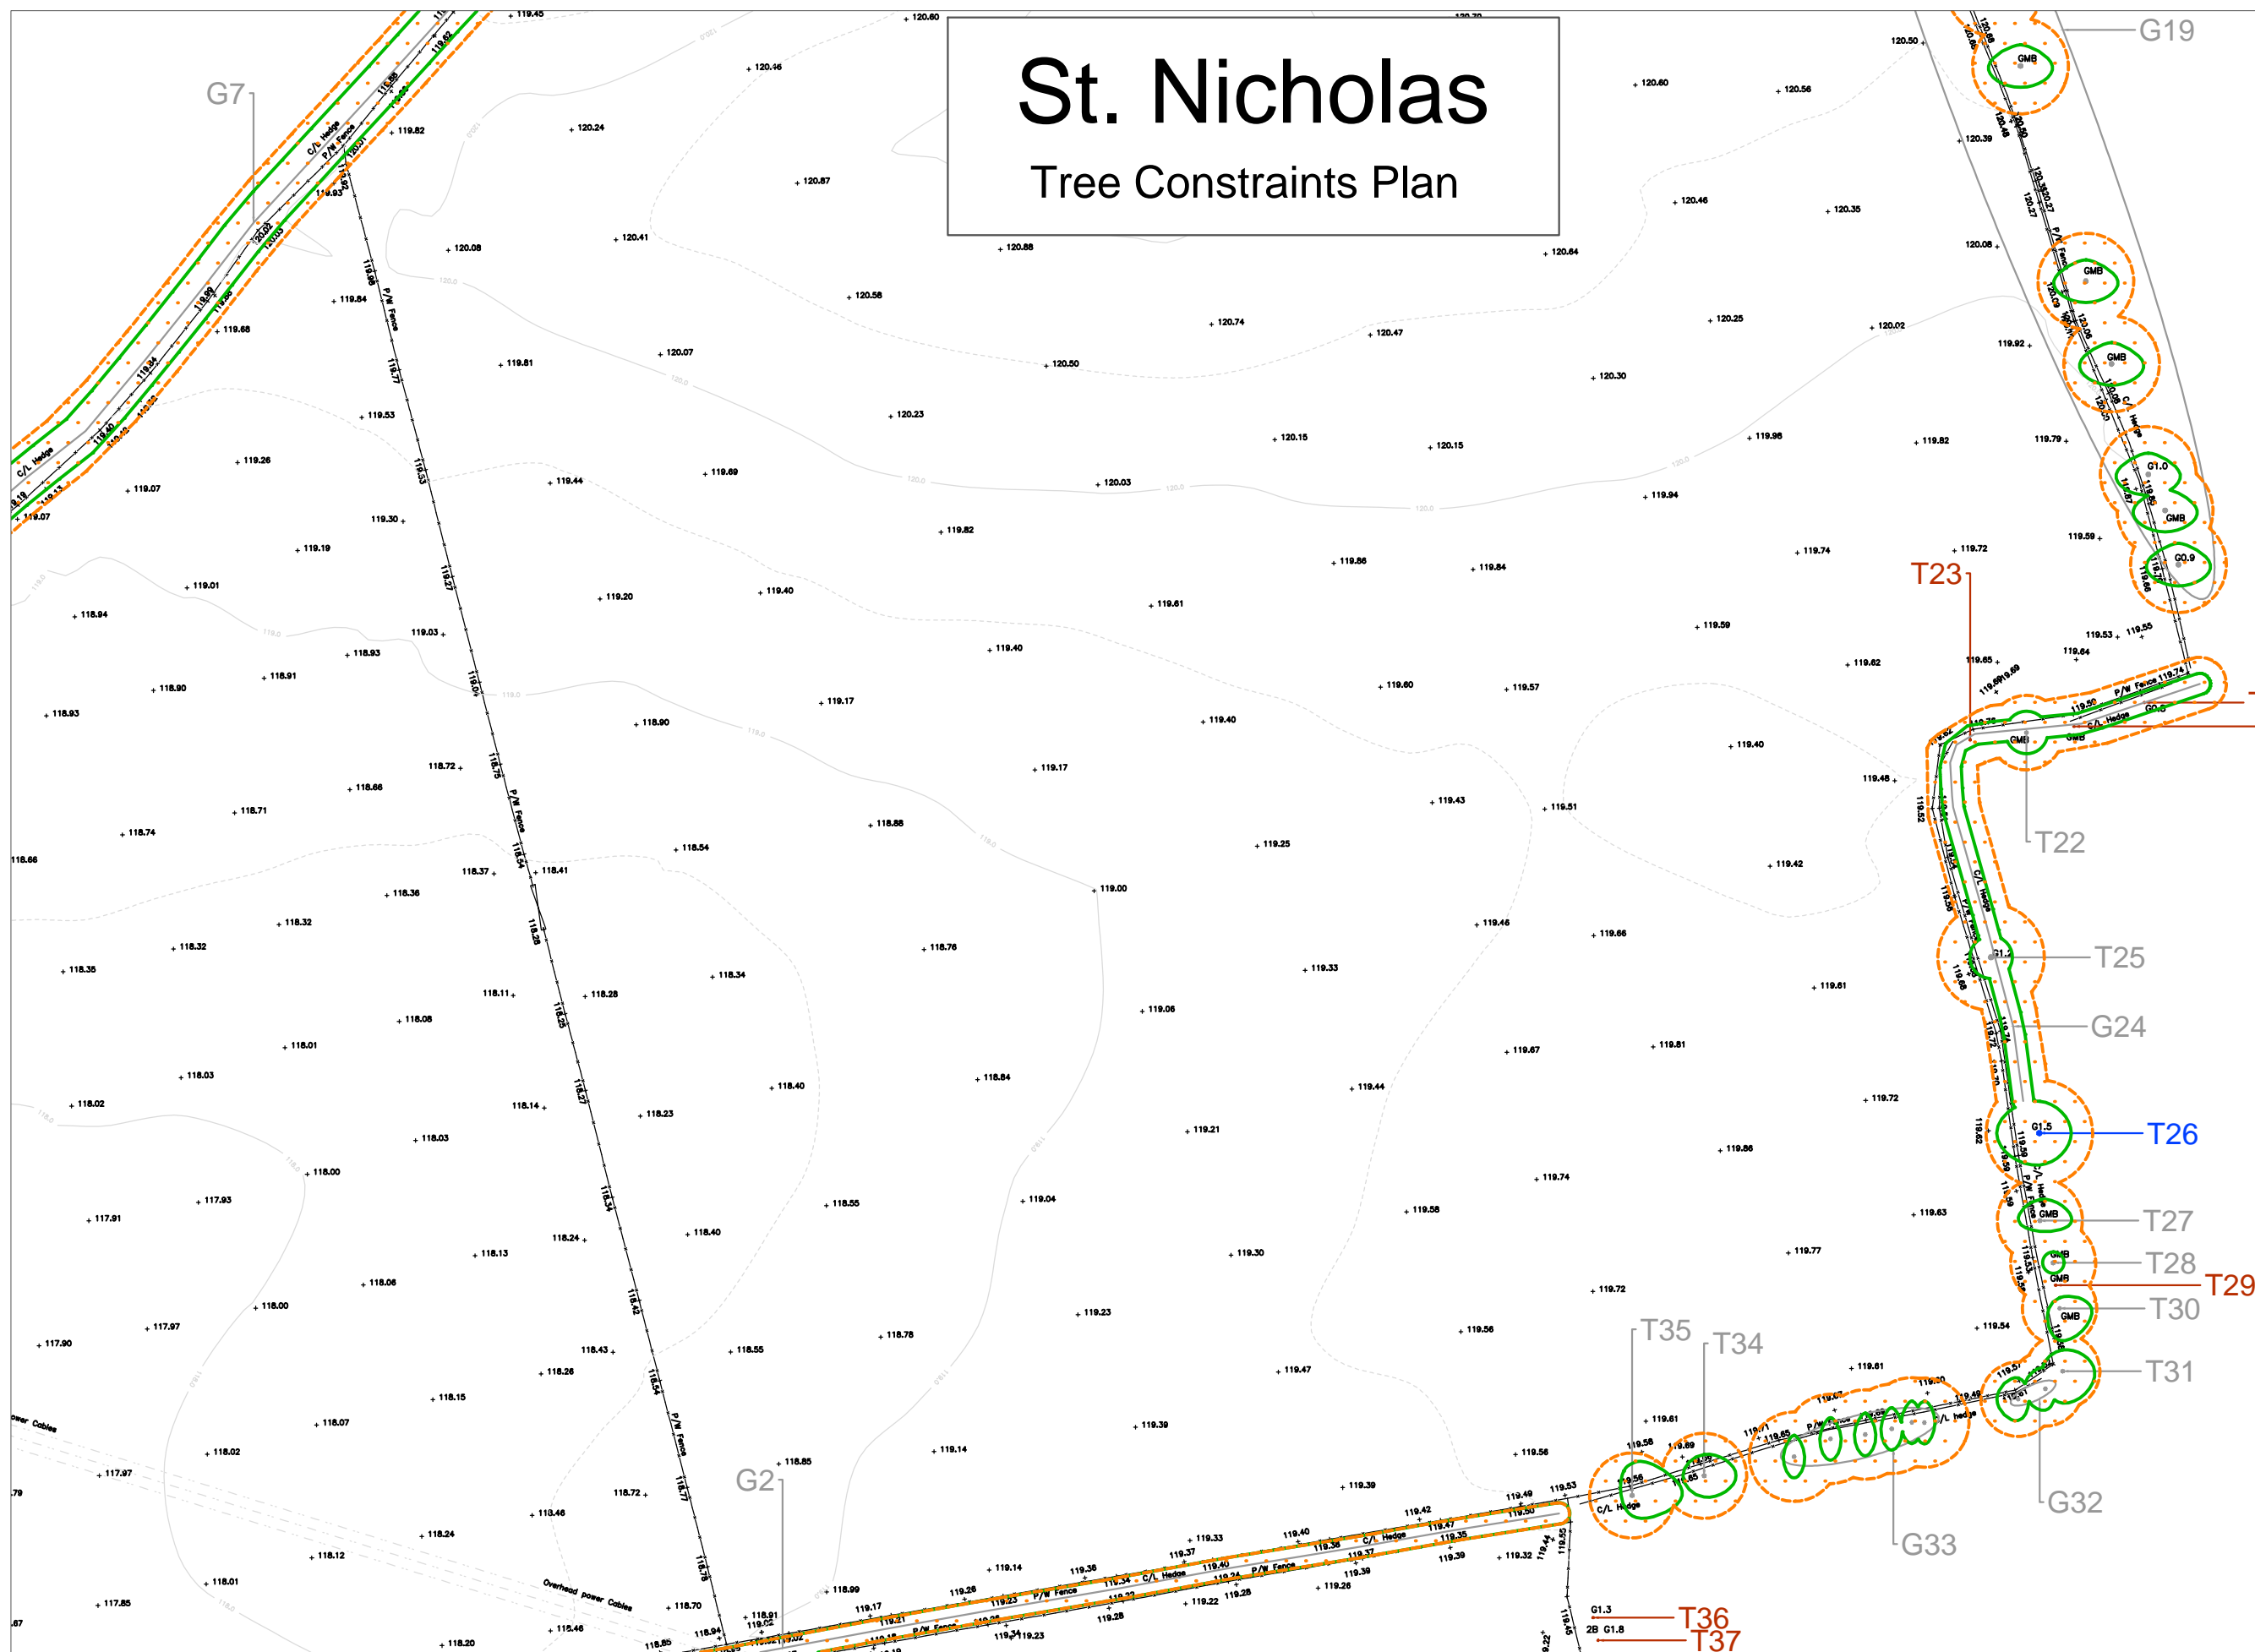


Tree Constraints Plan

- Root Protection Area
- Tree Category
- Tree Number
- Canopy Spread

Category A Trees ●
 Category B Trees ●
 Category C Trees ●
 Category U Trees ●

Scale 1: 600 @ A3
02/2015

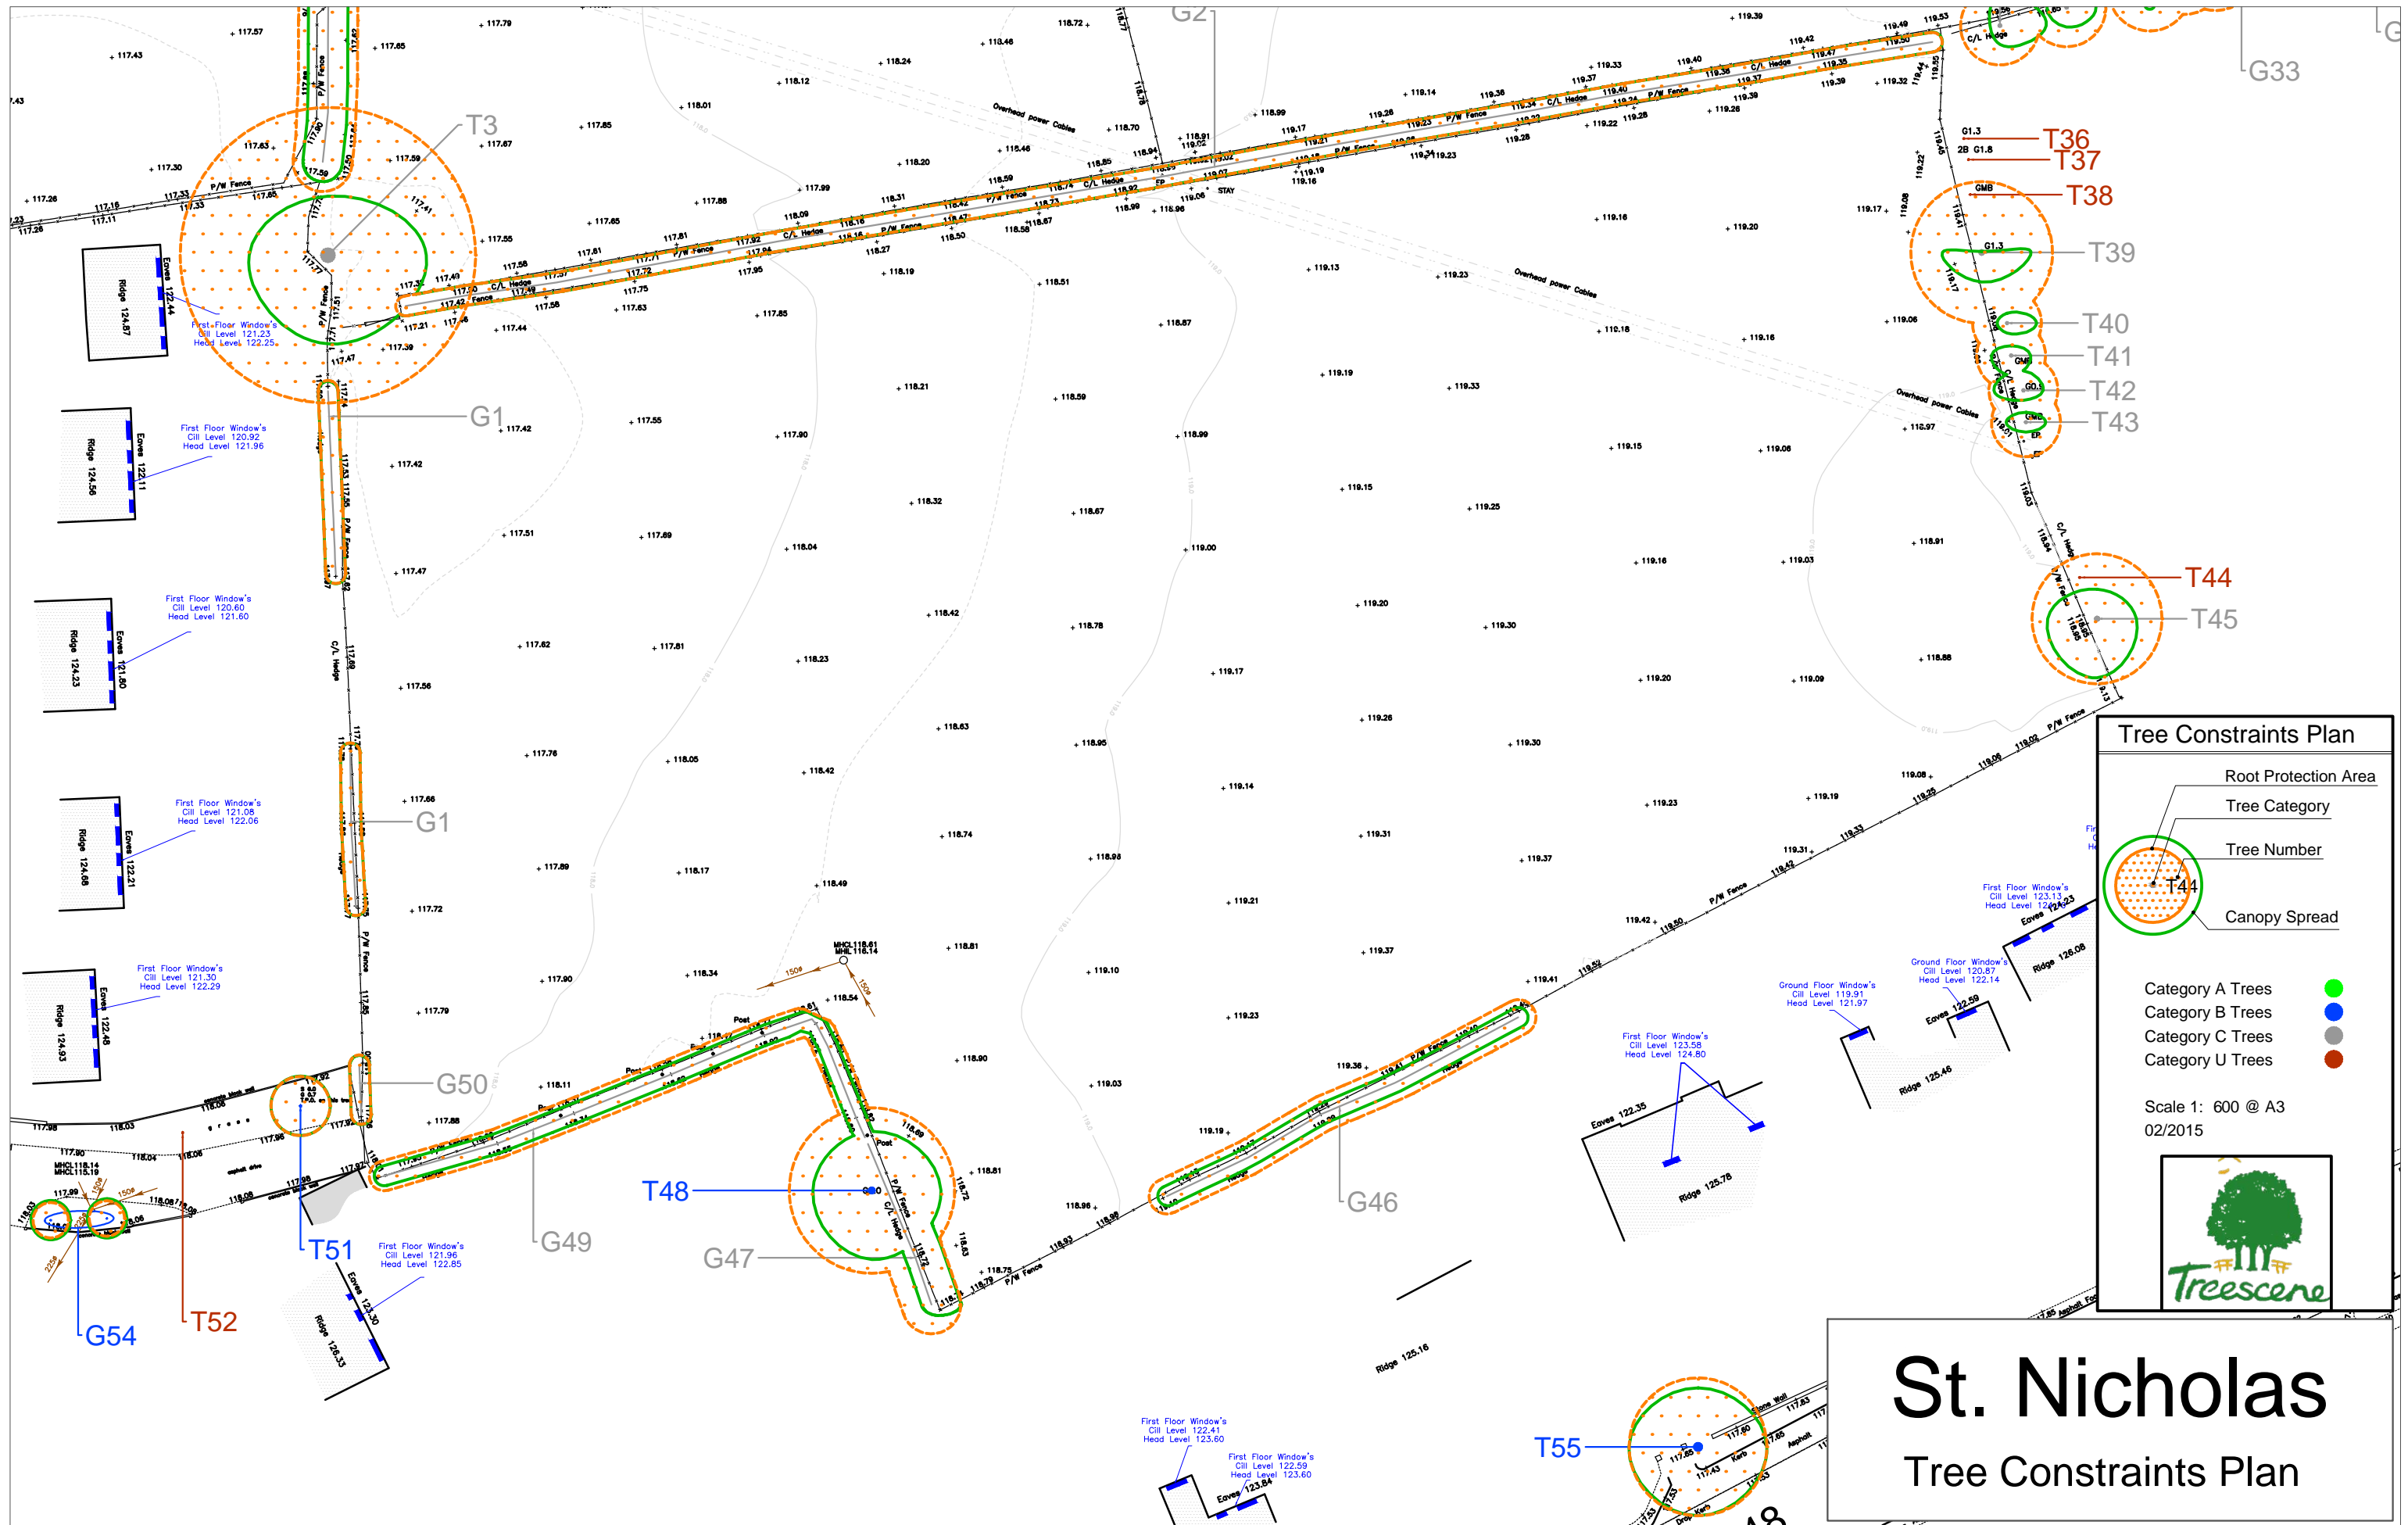

Tree Constraints Plan

- Root Protection Area
- Tree Category
- Tree Number
- Canopy Spread

Category A Trees ●
 Category B Trees ●
 Category C Trees ●
 Category U Trees ●

Scale 1: 600 @ A3
02/2015


St. Nicholas

Tree Constraints Plan

St. Nicholas


Tree Constraints Plan

Tree Constraints Plan

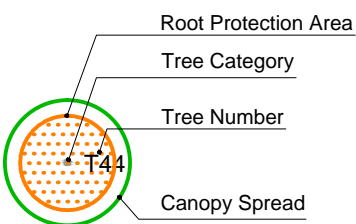

- Category A Trees ●
- Category B Trees ●
- Category C Trees ●
- Category U Trees ●


Scale 1: 600 @ A3
02/2015

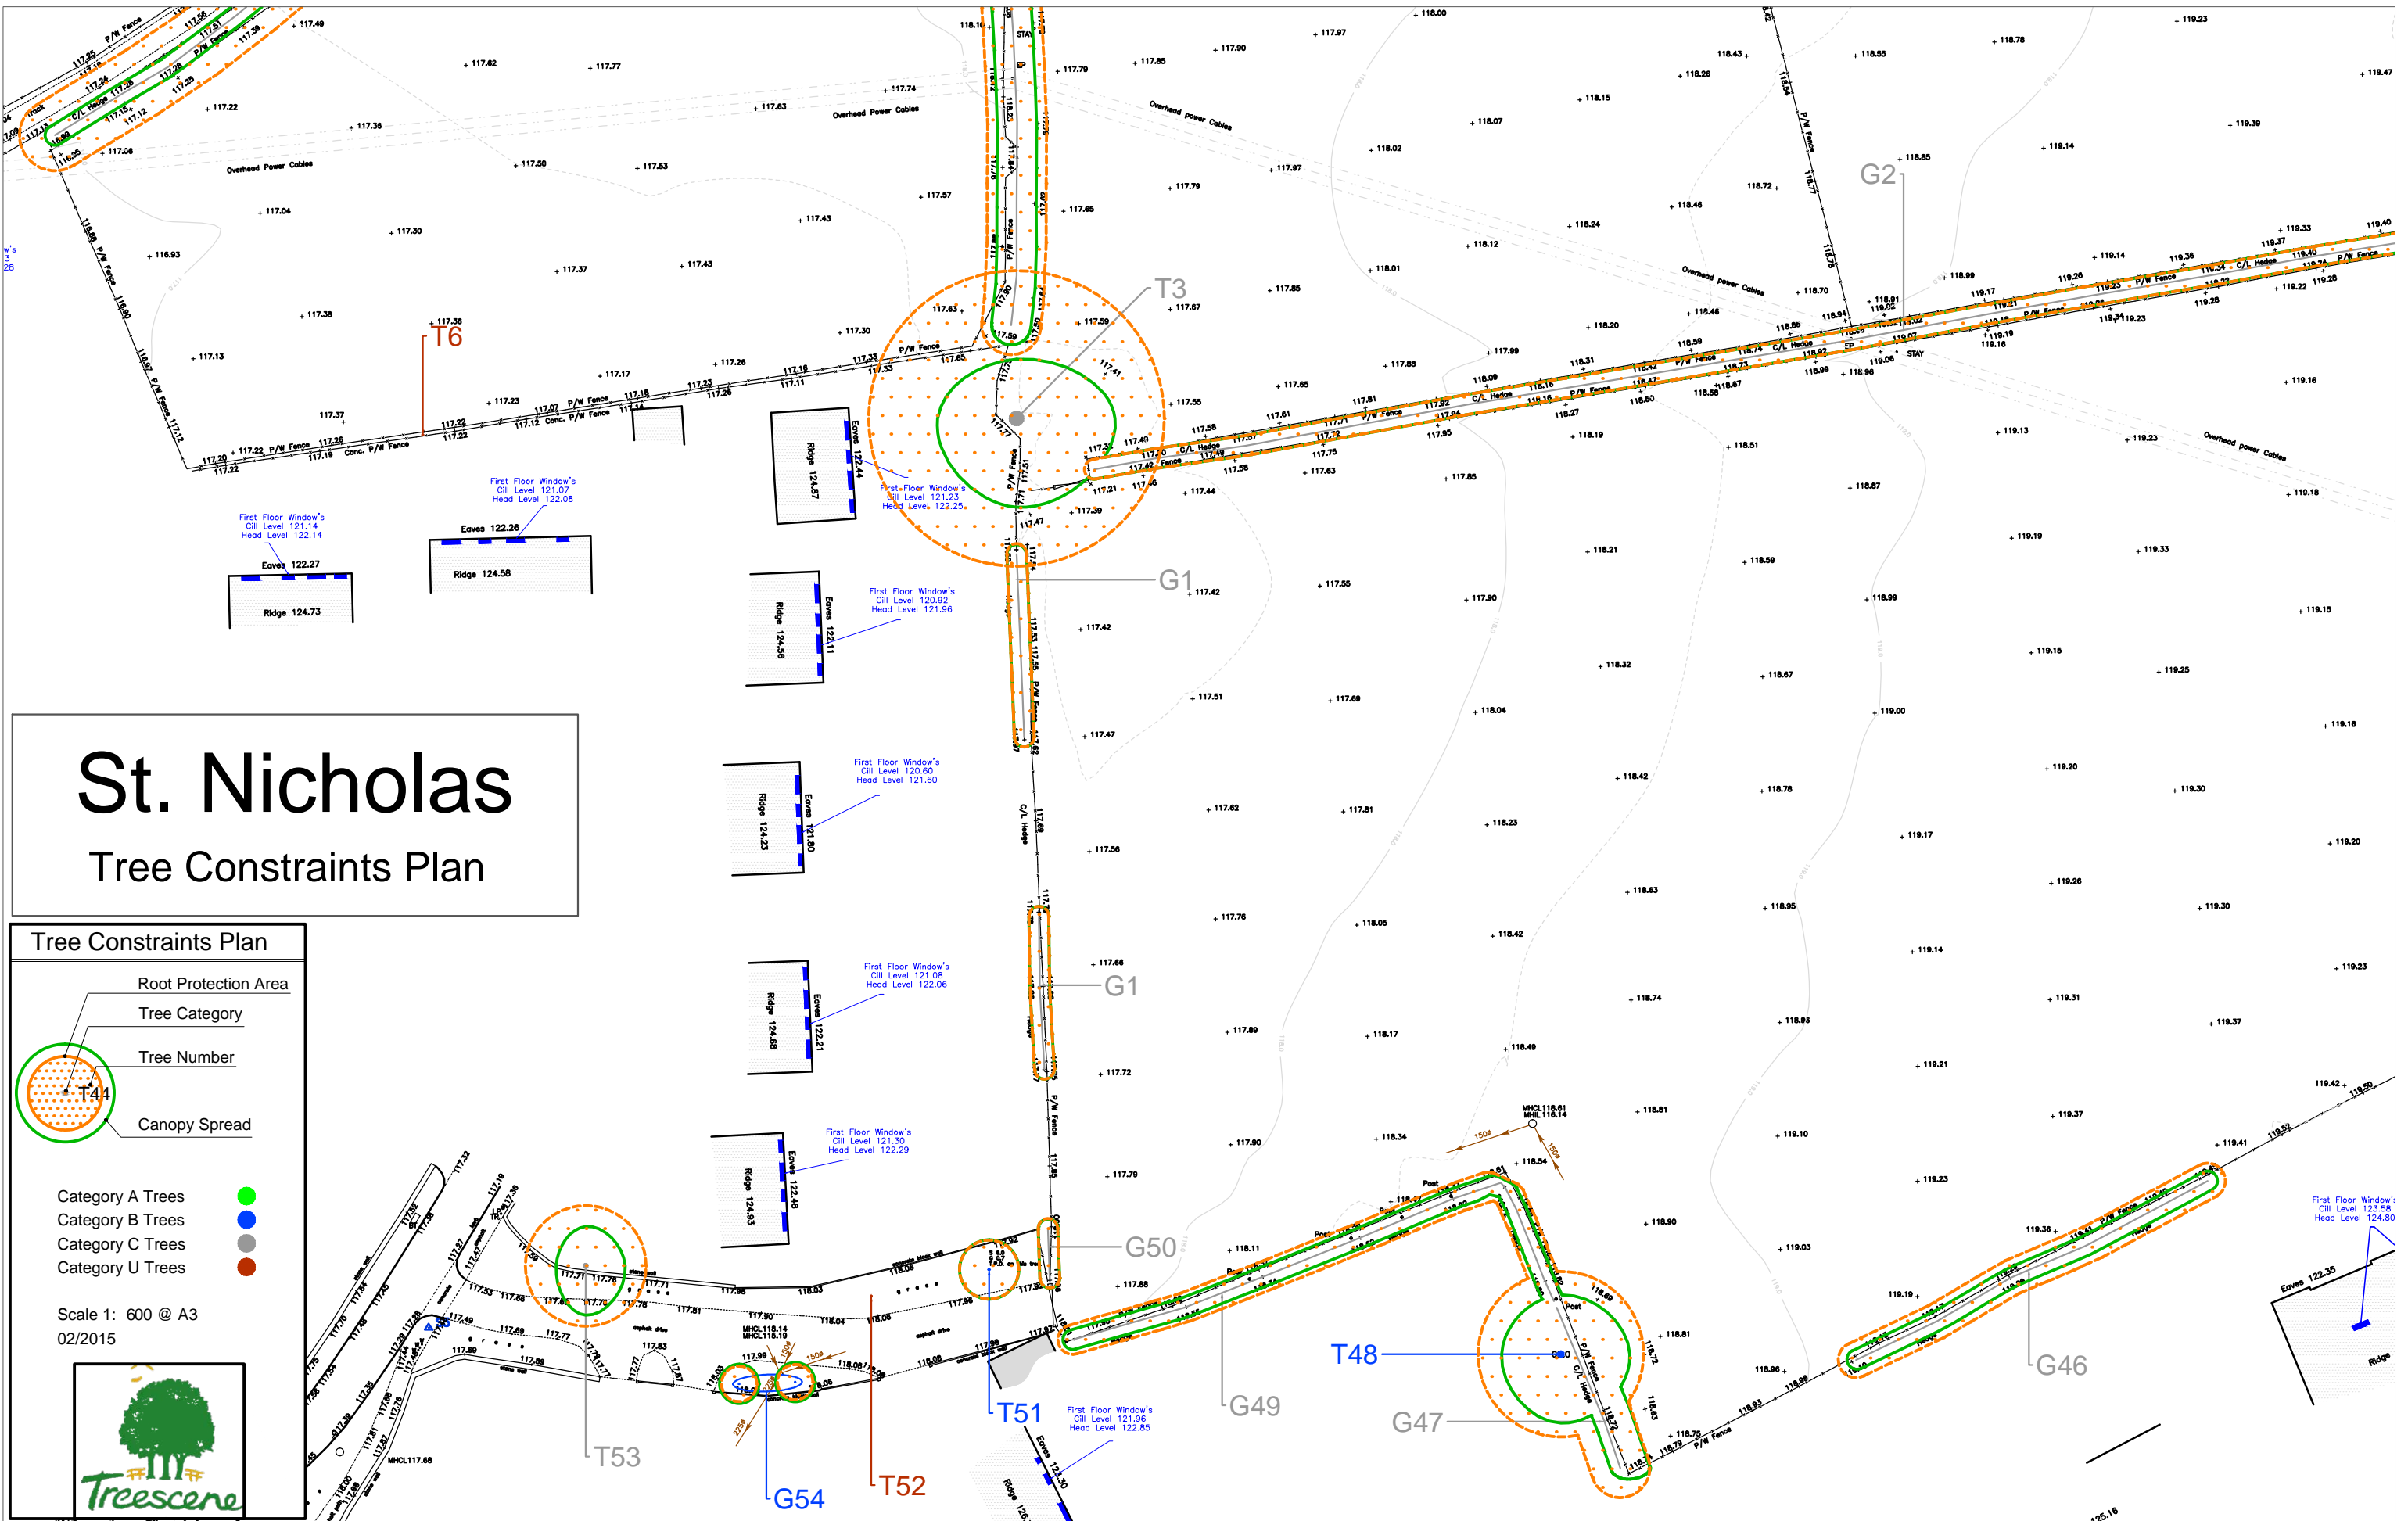

St. Nicholas


Tree Constraints Plan

Tree Constraints Plan

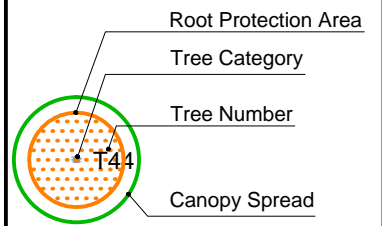

- Category A Trees ●
- Category B Trees ●
- Category C Trees ●
- Category U Trees ●

Scale 1: 600 @ A3
02/2015

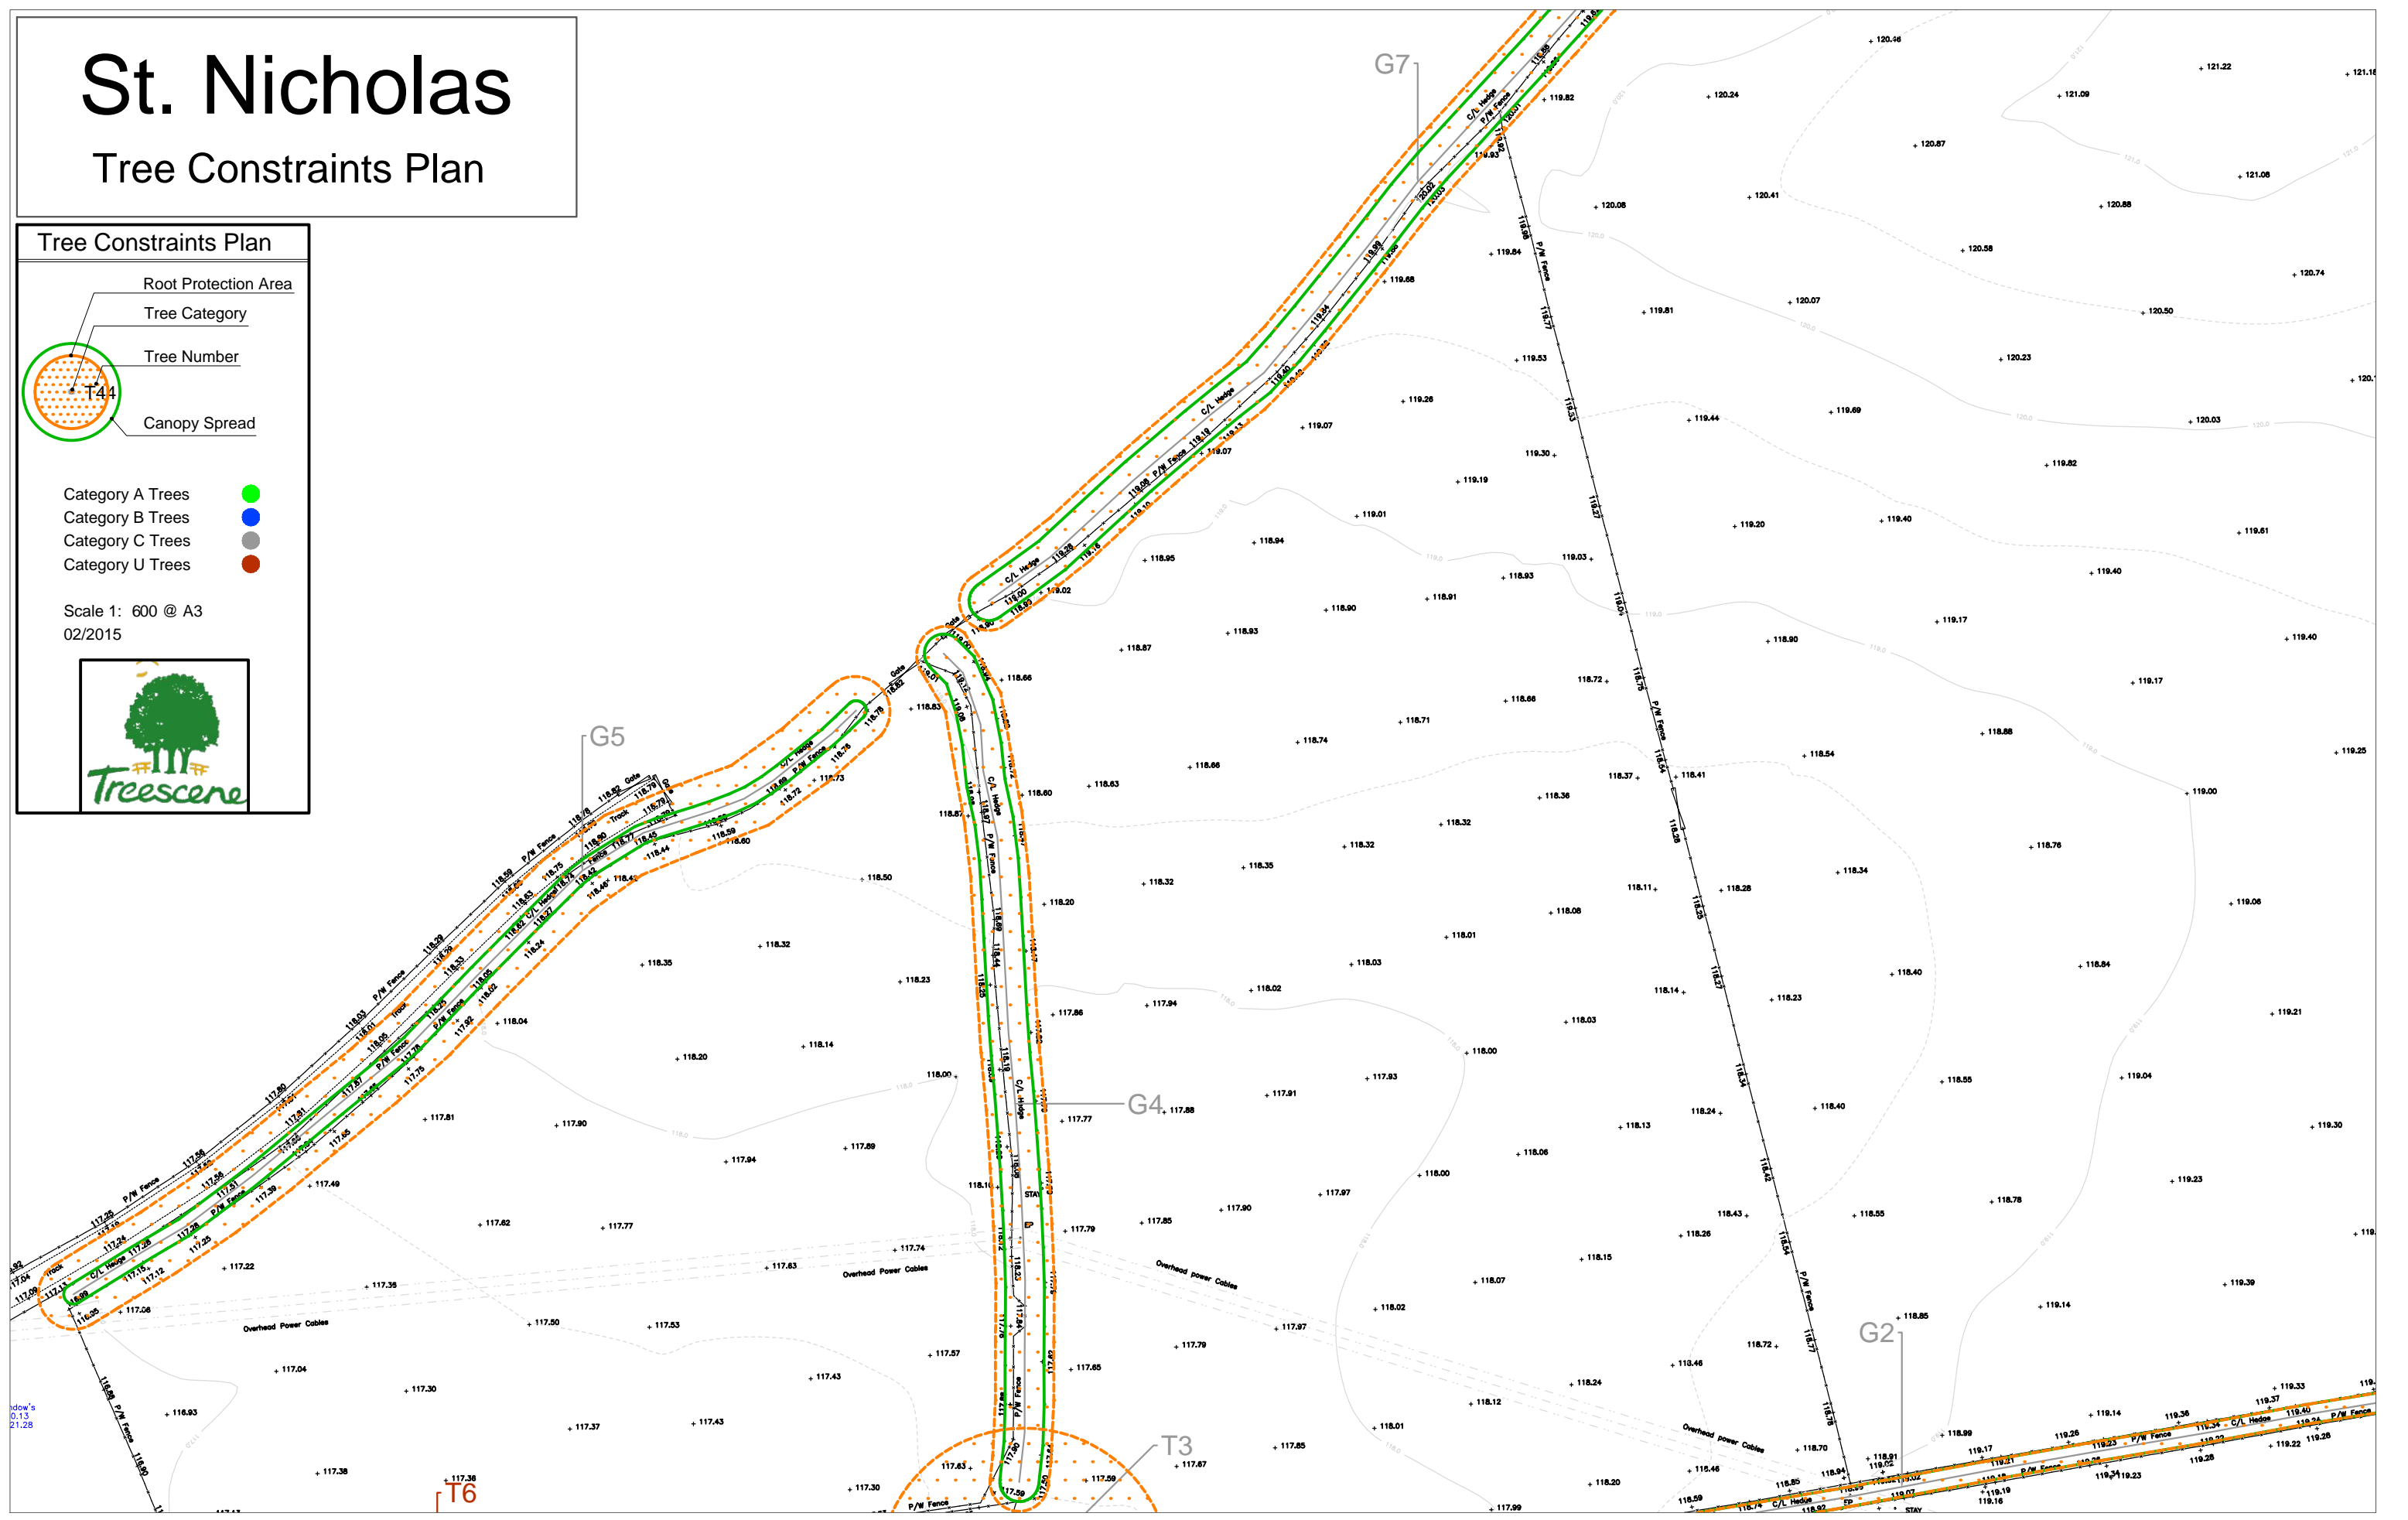

klow's
01.13
21.28