


LAND AT ST NICHOLAS, VALE OF GLAMORGAN

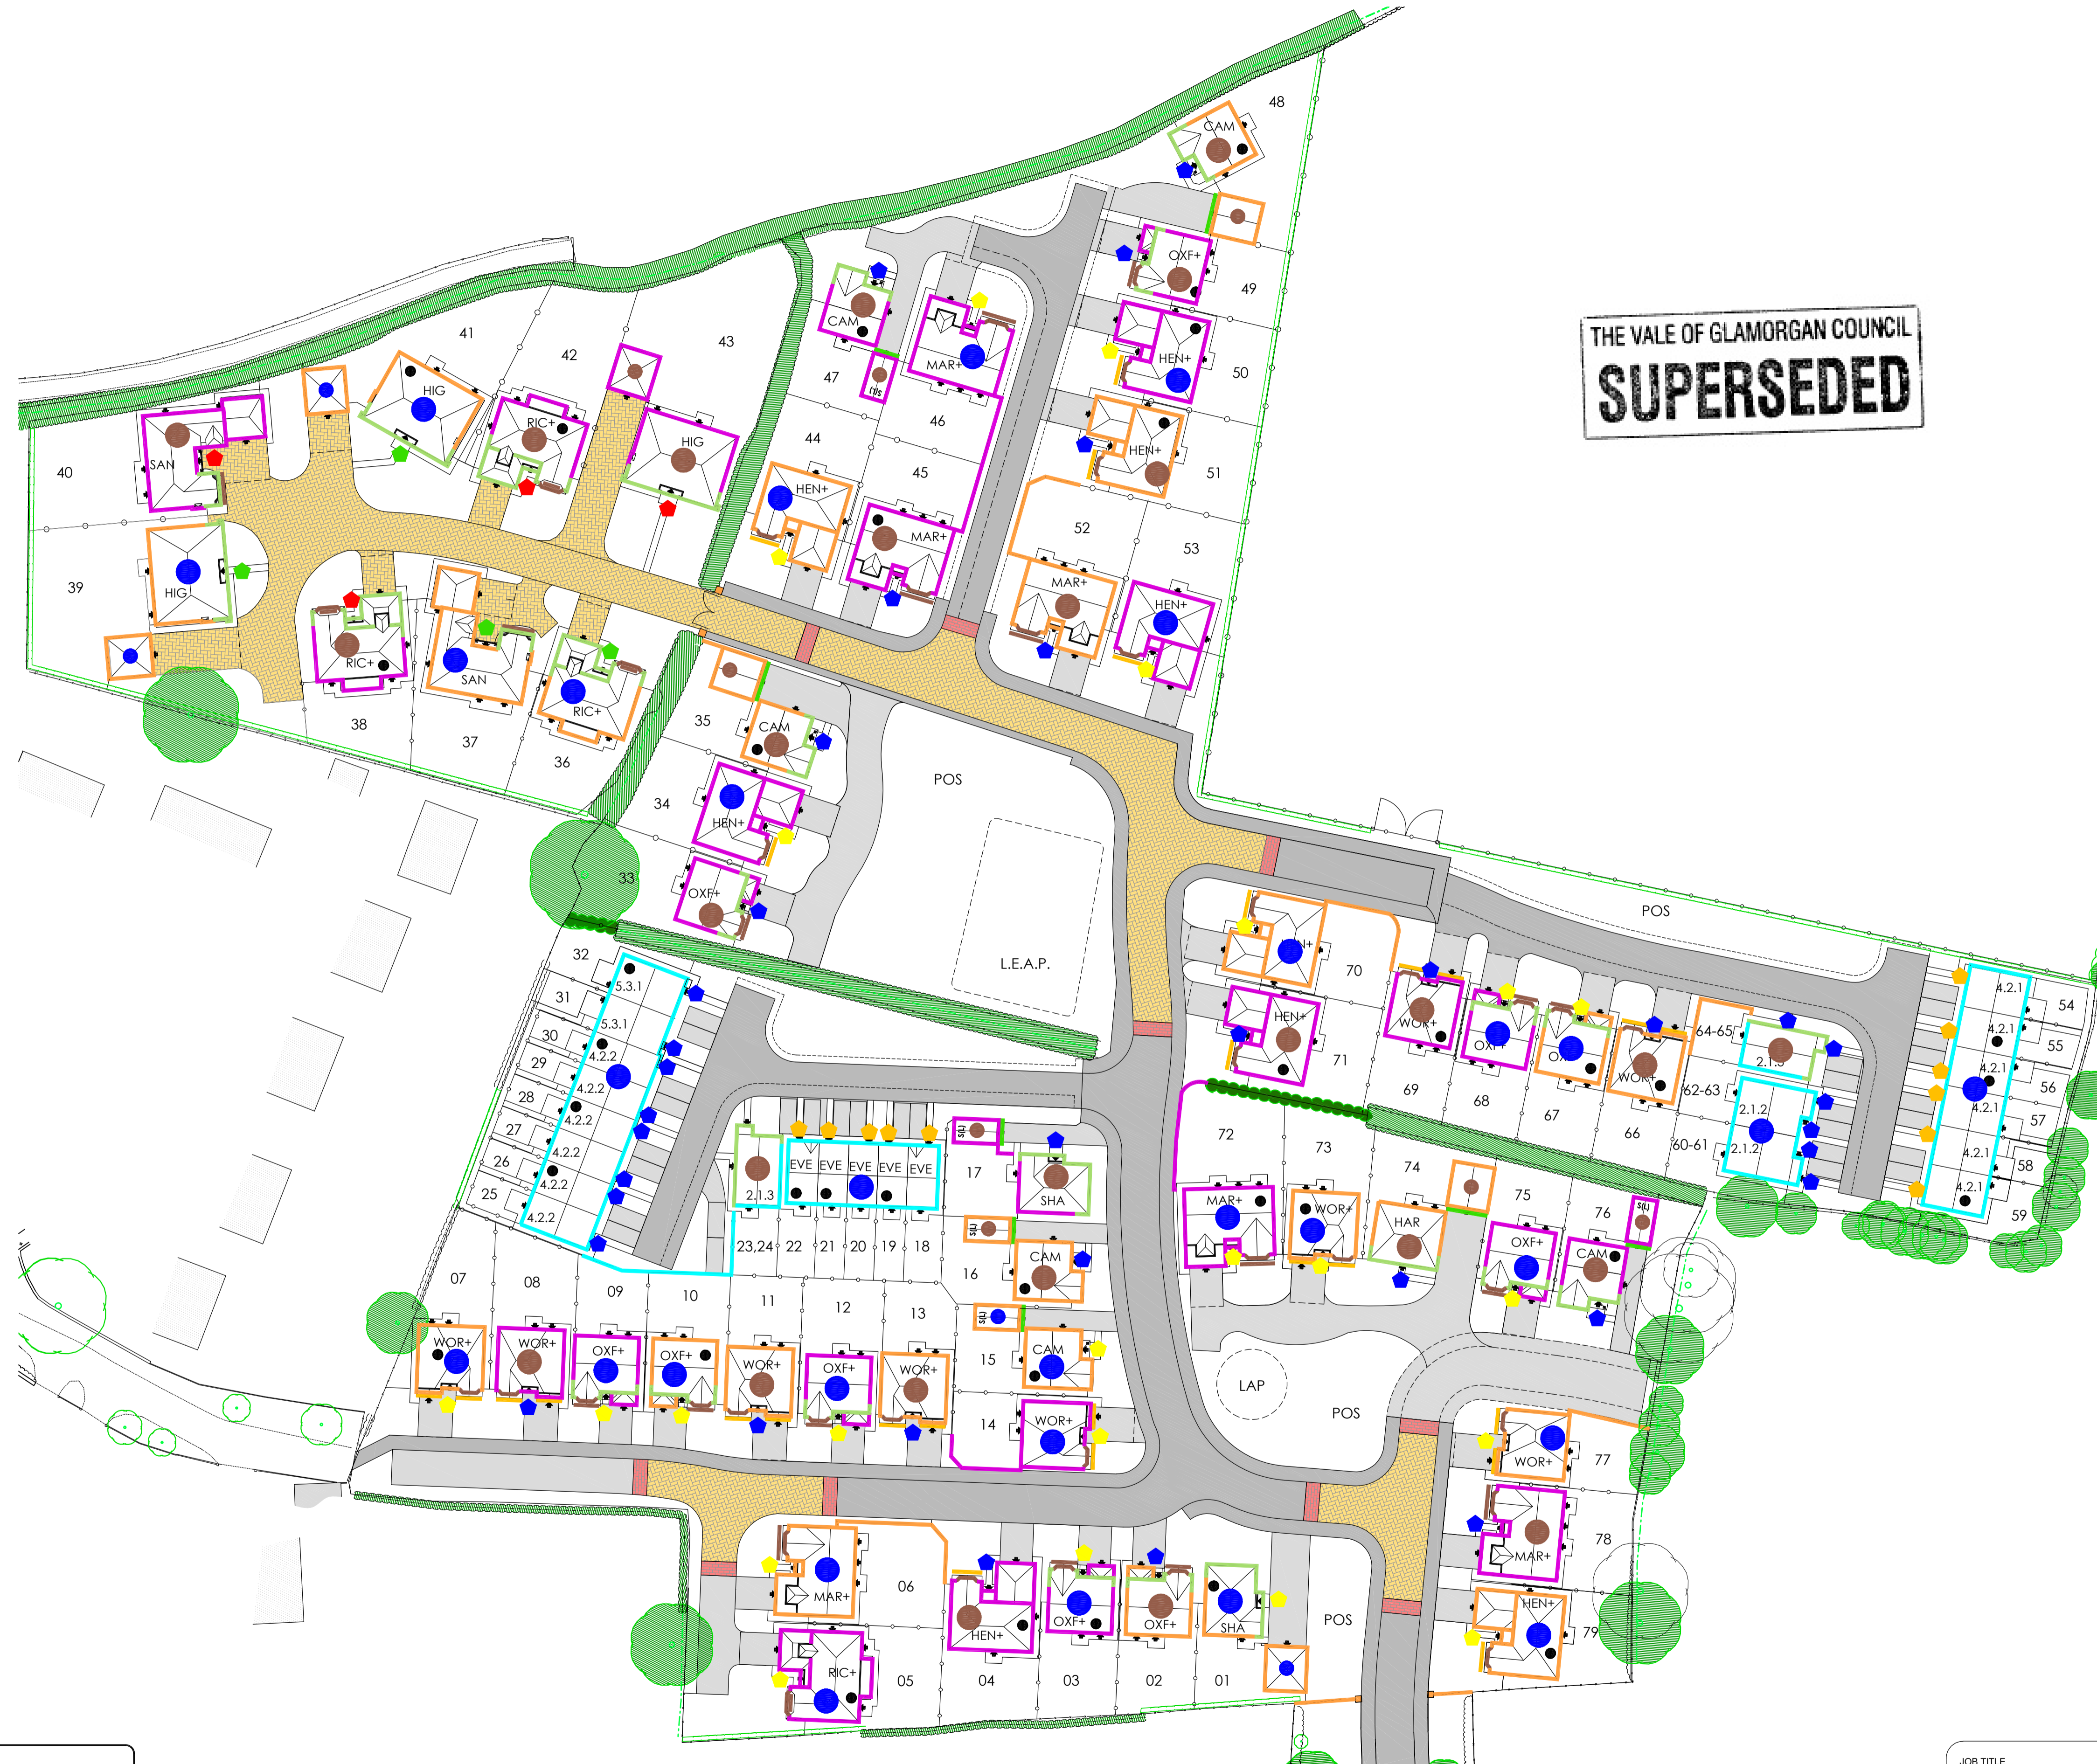

THE VALE OF GLAMORGAN COUNCIL
SUPERSEDED

Brick Finishes

- Main Brick - Ibstock Balmoral
- Detail Brick - Ibstock Leicester Red
- Main Brick - Weston Red Stock
- Detail Brick - Ibstock Leicester Red
- Main Brick - Ibstock Marlborough Stock
- Detail Brick - Ibstock Leicester Red

Cladding Finishes

- Forticrete "Plain" tile Colour Plain Red
- Larch Timber - to be stained
- Tudor Feature Boarding - to be stained

Front Door Colours

- RAL 3005 - Wine Red
- BS 381 227 - Brunswick Green
- BS 381 389 - Camouflage Beige
- BS 381 420 - Dark Camouflage Desert sand
- BS4800/5252 - Green Mist/Willow

Notes *

- Fascias and bargeboards to be white uPVC.
- All rainwater goods to be black uPVC.
- All brick units electric meter boxes to be brown.
- All semi concealed gas meter boxes to be brown.
- Detached garage Roof, Wall & Door colours to match house units associated with.
- Timber cladding to gable to be stained.

Render Finishes

- Rough Cast Render - Colour White

Roof Finishes

- Forticrete "Gemini" tile Colour Mixed Russet
- Forticrete "Gemini" tile Colour Slate Grey

Road Finishes

- Road pavements to be Marshalls or similar approved. Colour to agreed. Thickness 80mm in accordance with Local Authority requirements.
- Granite Sett rumble strips in accordance with Local Authority requirements
- Tarmacadam

External Materials Layout 1:500

REDROW
HOMES
Redrow Homes South Wales
Redrow House, Copse Walk, Cardiff Gate Business Park, Cardiff Gate, Cardiff, CF23 8RH
Tel: 02920 549100 Fax: 02920 541540 Web: www.redrow.co.uk

JOB TITLE
Land at St Nicholas VOG

DRAWING TITLE
External Materials Layout

Scale 1:500 @ A1 Date 12/02/15

Drawing No. 7860 - PL03 Revision - Drawn by SS

1st Floor Conrad House
1-2 Beaufort Square,
Chepstow
Monmouthshire
NP16 5EP
t: 01291 26526
w: bmgdesign.co.uk

BMG DESIGN
chartered architects