



Street Scene 1

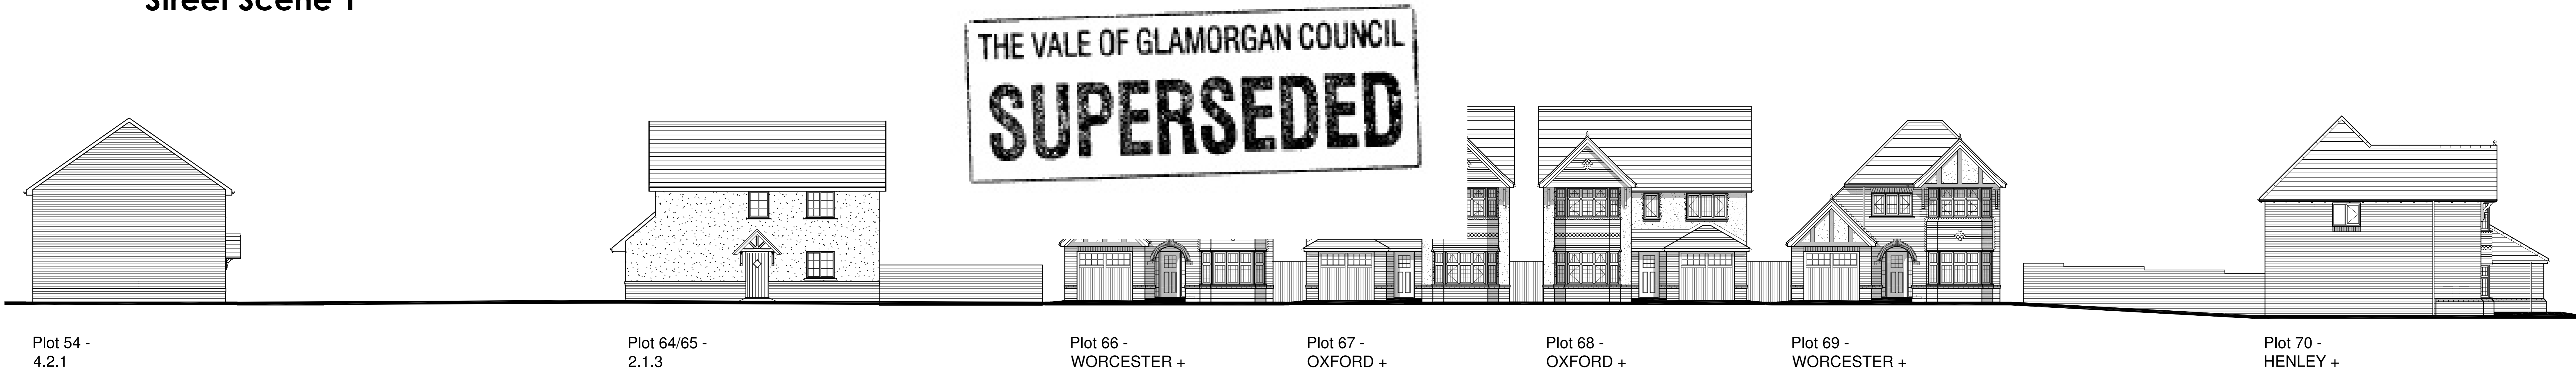

Street Scene 2

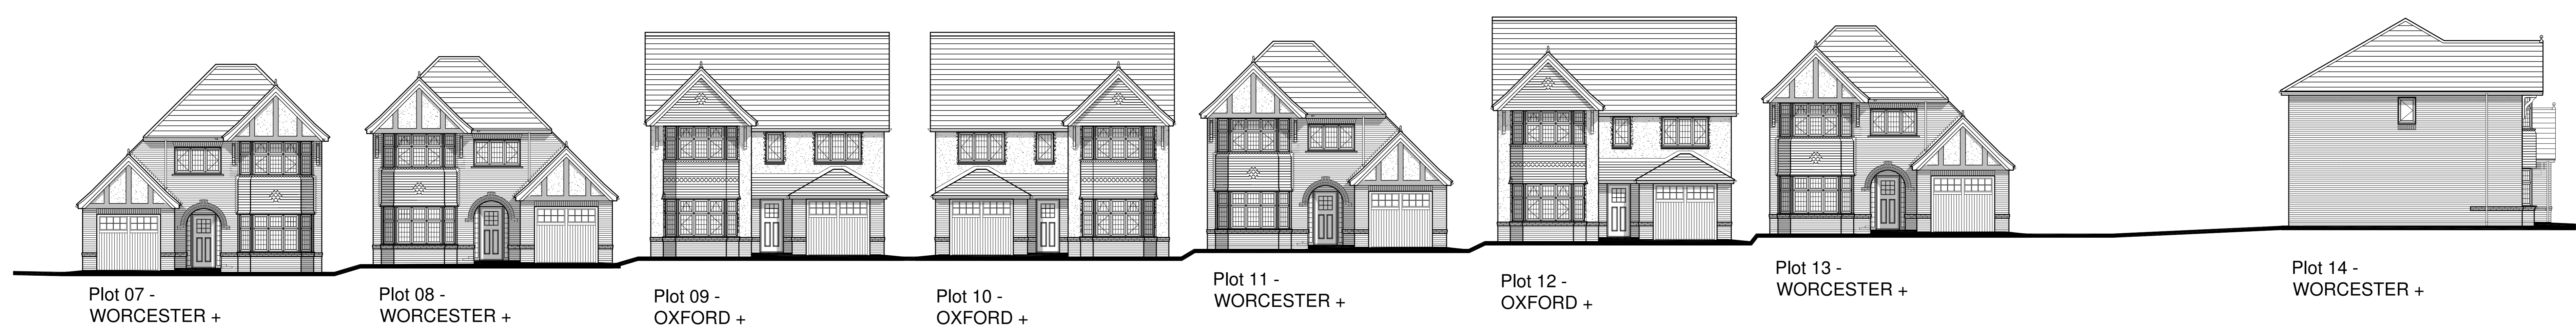

Street Scene 3



JOB TITLE Land at St Nicholas VOG		
DRAWING TITLE Street Scenes		
Scale 1:100 @ A0	Date 10/02/15	
Drawing No. 7860 - PL05	Revision -	
Drawn by SS		

1st Floor Corred House
12 Baulkett Square,
Chepstow
Monmouthshire
NP16 5EP
t - 01291 26526
w - bmgdesign.co.uk