



LAND AT ST NICHOLAS, VALE OF GLAMORGAN


Site Sections 1:200

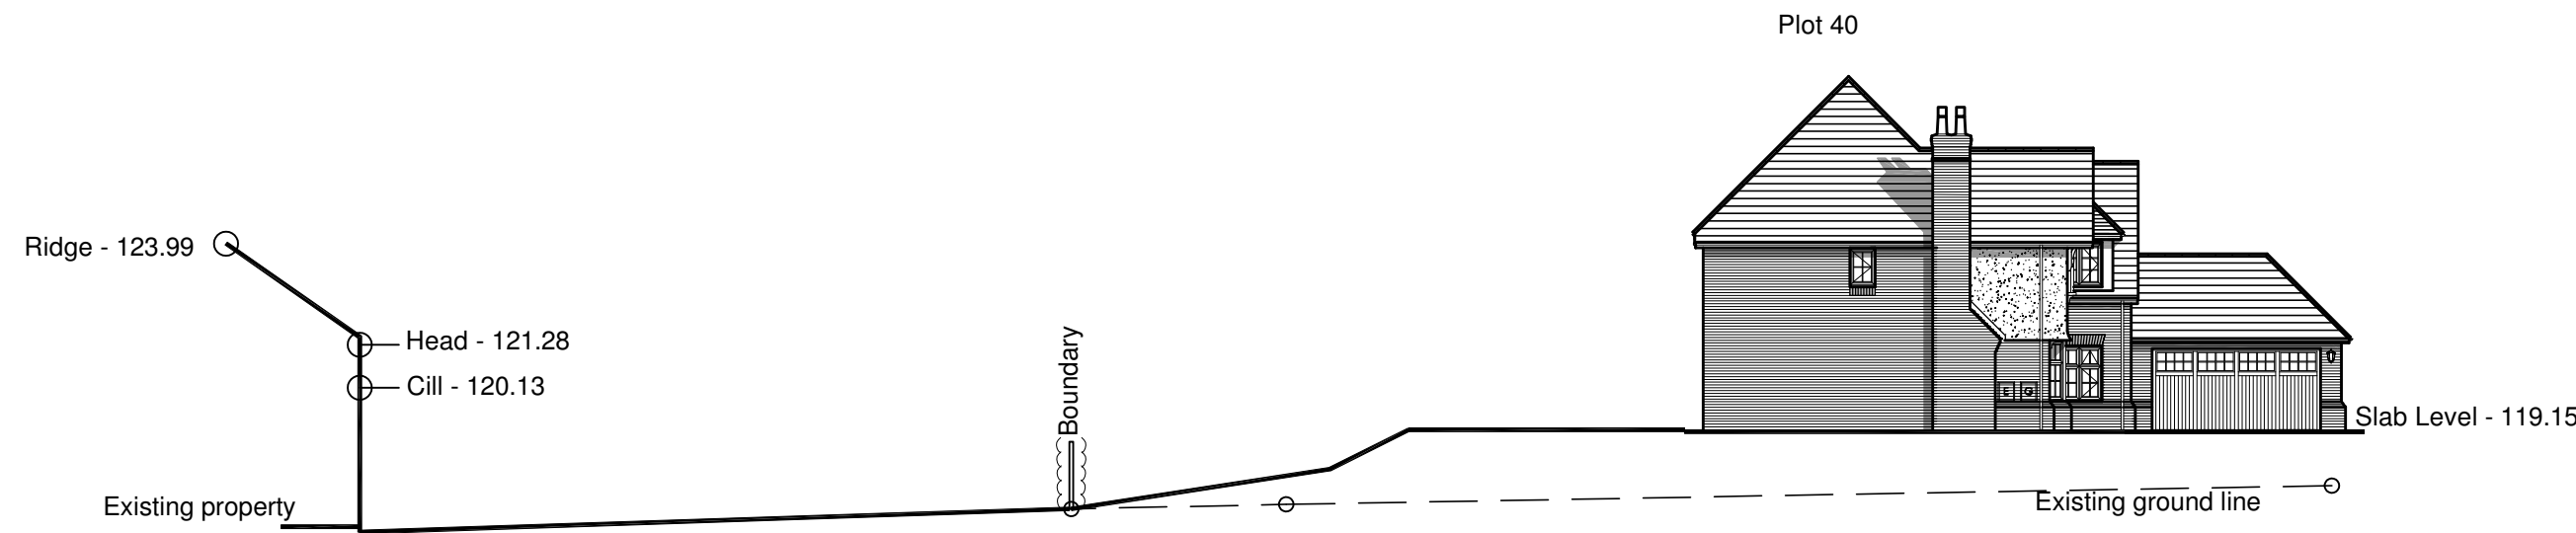

Site Section 1

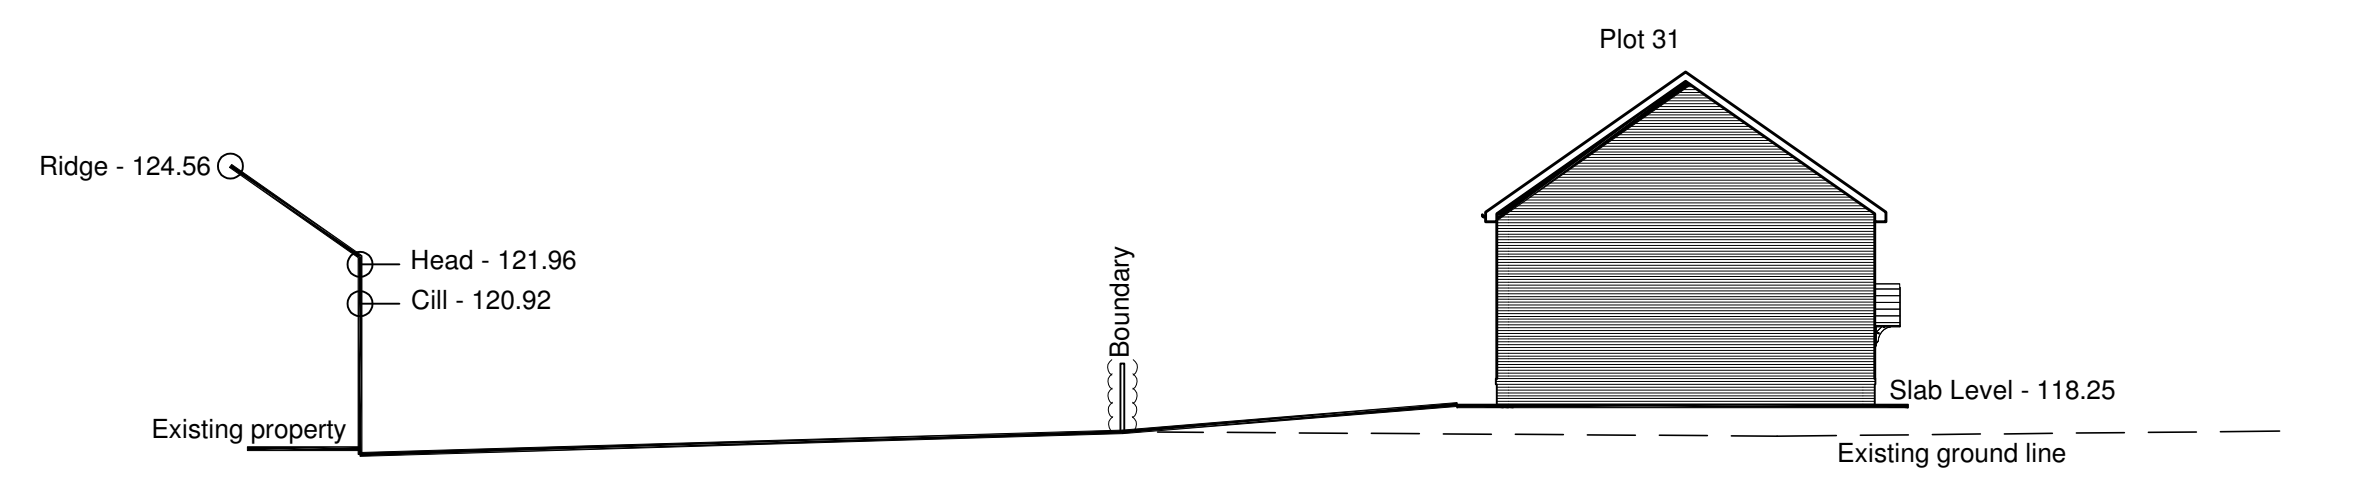

Site Section 2

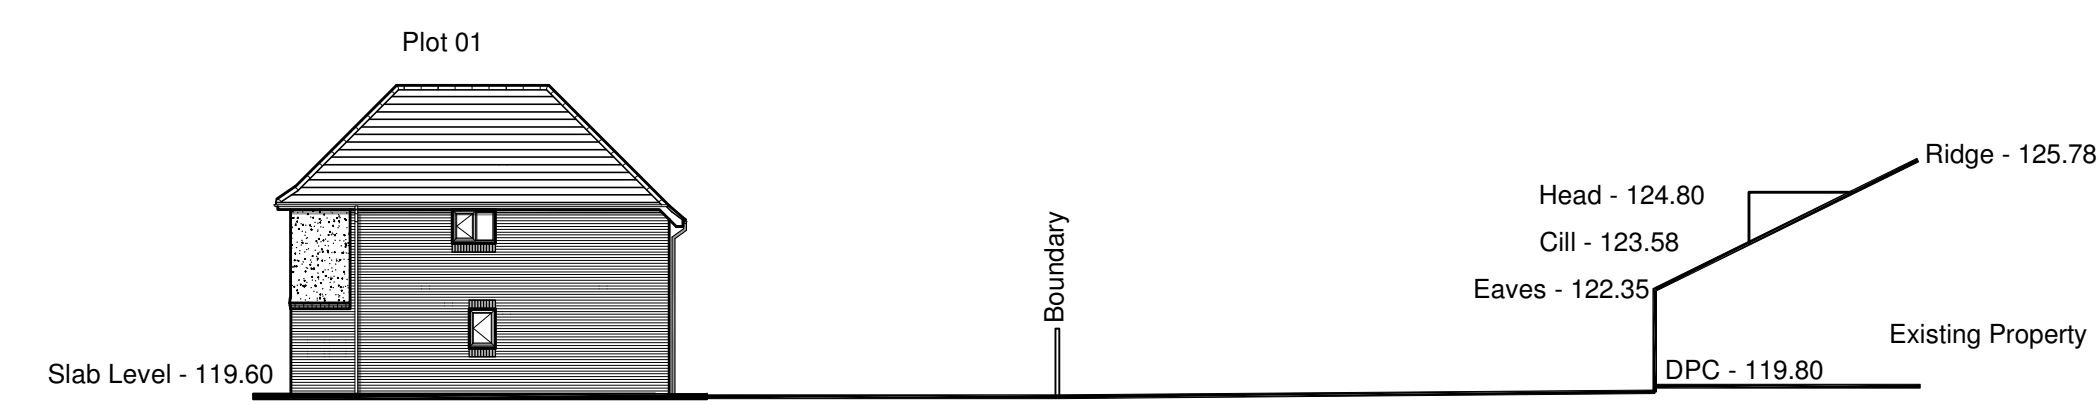


Site Section 3

THE VALE OF GLAMORGAN COUNCIL
SUPERSEDED



Site Section Key

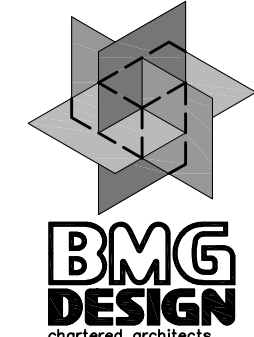

JOB TITLE Land at St Nicholas VOG		1st Floor Conrad House 1-2 Beaufort Square, Chepstow Monmouthshire NP16 5EP t - 01291 26526 w - bmgdesign.co.uk	
DRAWING TITLE Site Sections			
Scale 1:200 @ A1	Date 10/02/15		
Drawing No. 7860 - PL06	Revision -	Drawn by SS	