


ACCOMMODATION SCHEDULE		Floor Area	
		Floor Area (ft2)	Total Area (ft2)
OPEN MARKET			
Letchworth	6	963	5778
Warwick	12	1059	12708
Amberley	3	1136	3408
Oxford+	6	1327	7962
Cambridge	11	1404	15444
Shaftesbury	6	1410	8460
Worcester	4	1260	5040
Henley	9	1765	15885
Welwyn	8	1557	12456
TOTAL OPEN MARKET	65		87141
LOW COST INTERMEDIATE			
Avon	11	680	7480
AFFORDABLE HOUSING			
1 bed flat	10	559	5590
2 bed house	11	893	9823
3 bed house	4	1011	4044
TOTAL INT/AFF HOUSING	36		26937
TOTAL	101		114078

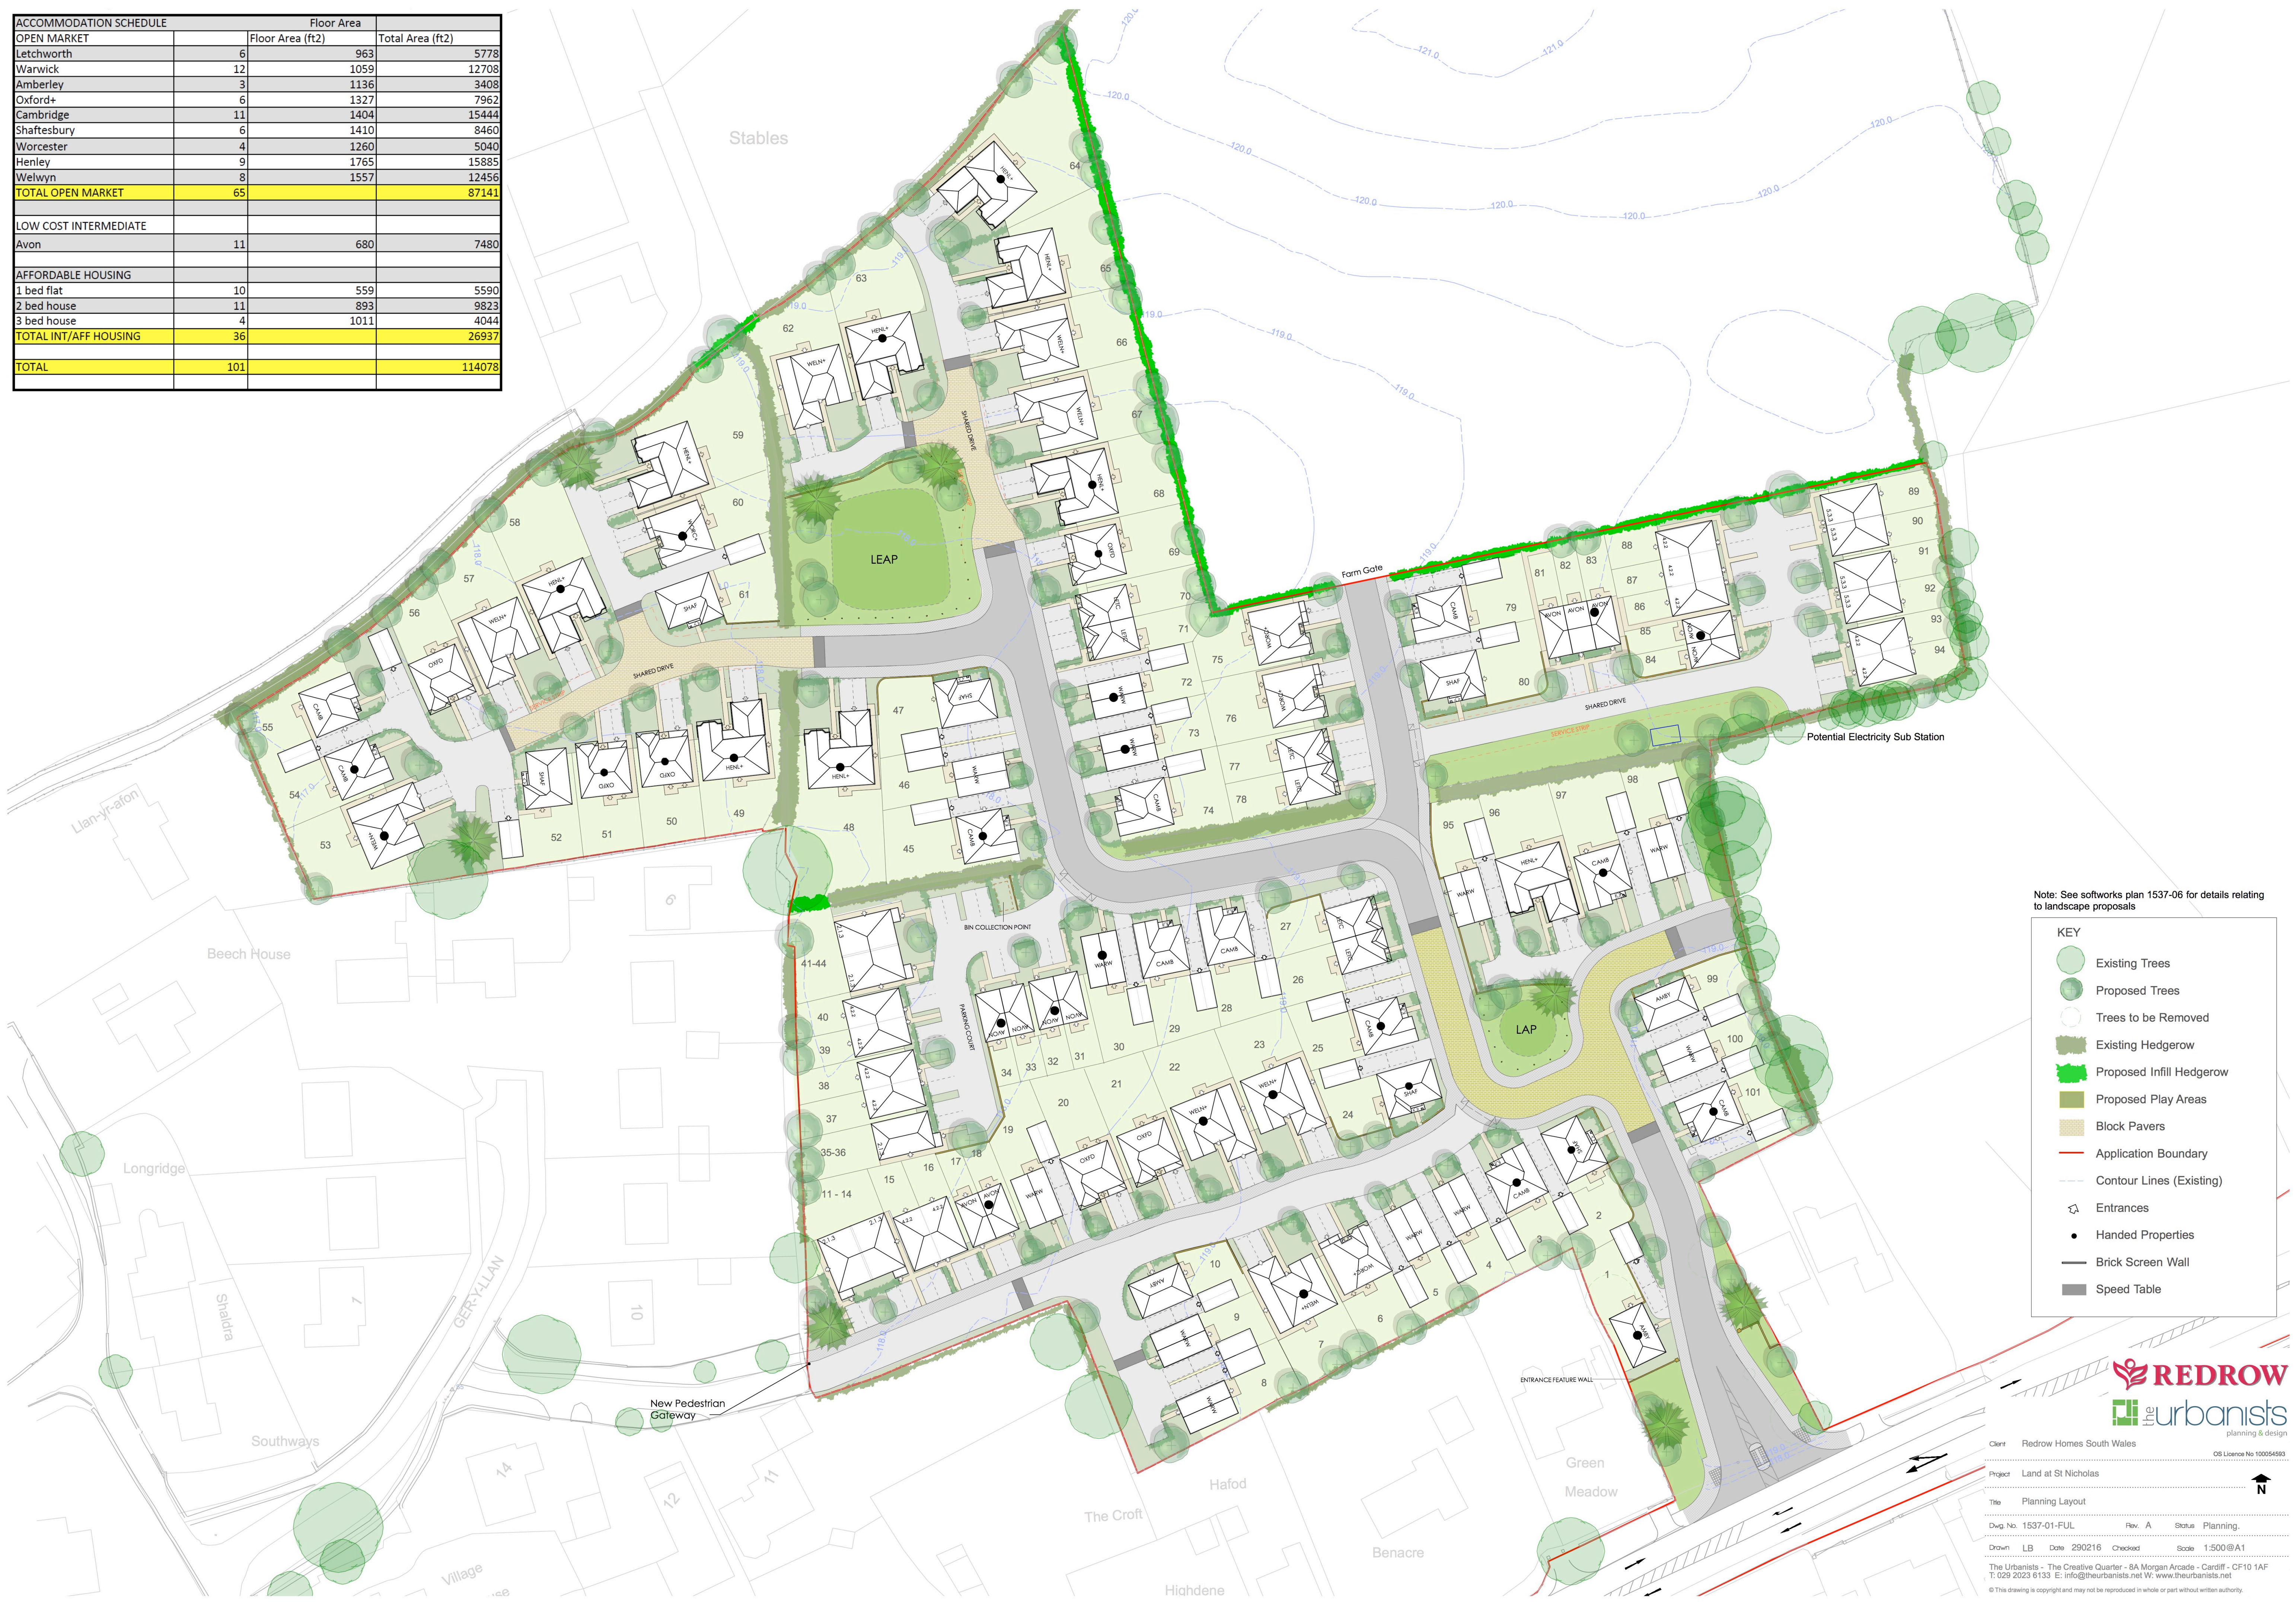

Note: See softworks plan 1537-06 for details relating to landscape proposals

KEY

- Existing Trees
- Proposed Trees
- Trees to be Removed
- Existing Hedgerow
- Proposed Infill Hedgerow
- Proposed Play Areas
- Block Pavers
- Application Boundary
- Contour Lines (Existing)
- Entrances
- Handed Properties
- Brick Screen Wall
- Speed Table



Client: Redrow Homes South Wales
 Project: Land at St Nicholas
 Title: Planning Layout
 Dwg No: 1537-01-FUL Rev: A Status: Planning
 Drawn: LB Date: 29/02/16 Checked: Scale: 1:500@A1
 The Urbanists - The Creative Quarter - 8A Morgan Arcade - Cardiff - CF10 1AF
 T: 029 2023 6133 E: info@theurbanists.net W: www.theurbanists.net
 © This drawing is copyright and may not be reproduced in whole or part without written authority.